



GLUGGI G-2 1 STK


GLUGGI G-3 1 STK

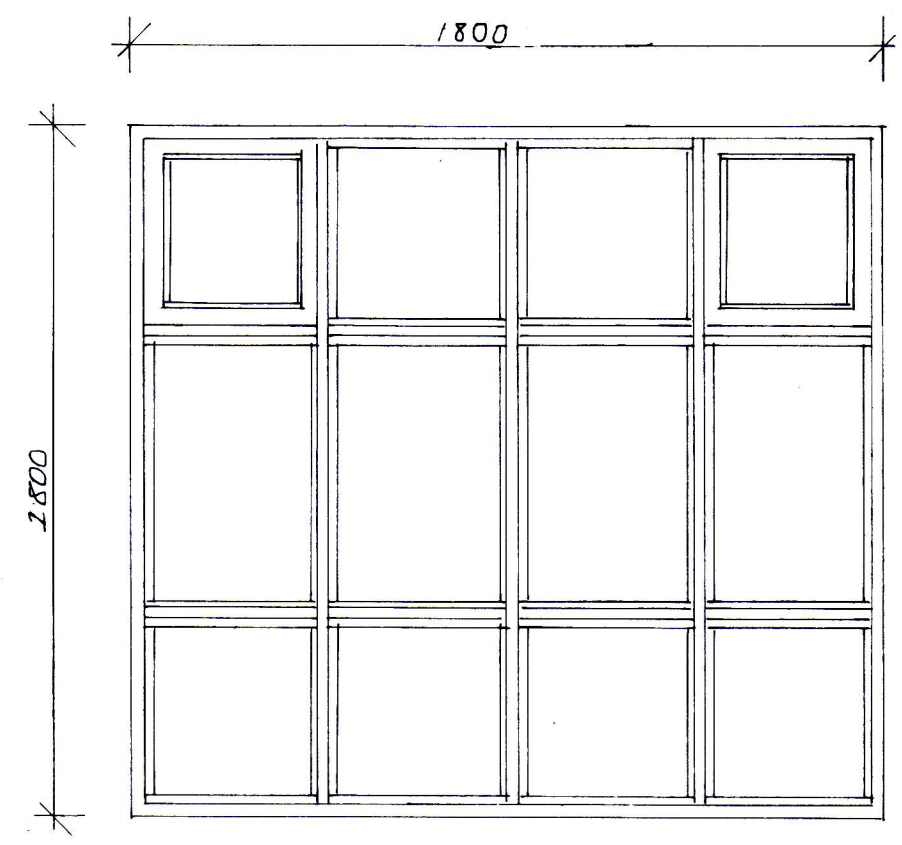


GLUGGI G-4 2 STK

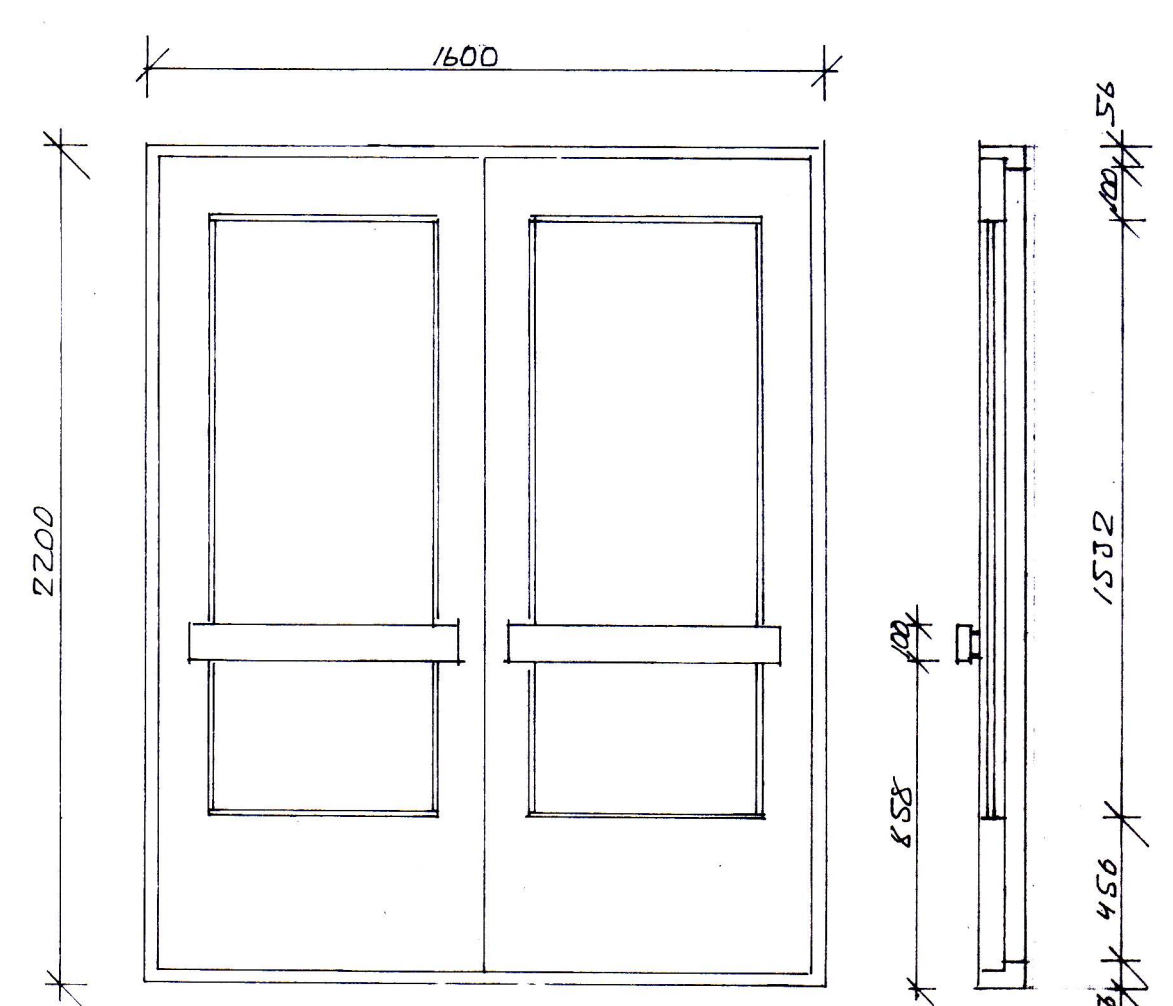

HURÐ H-1 1 STK

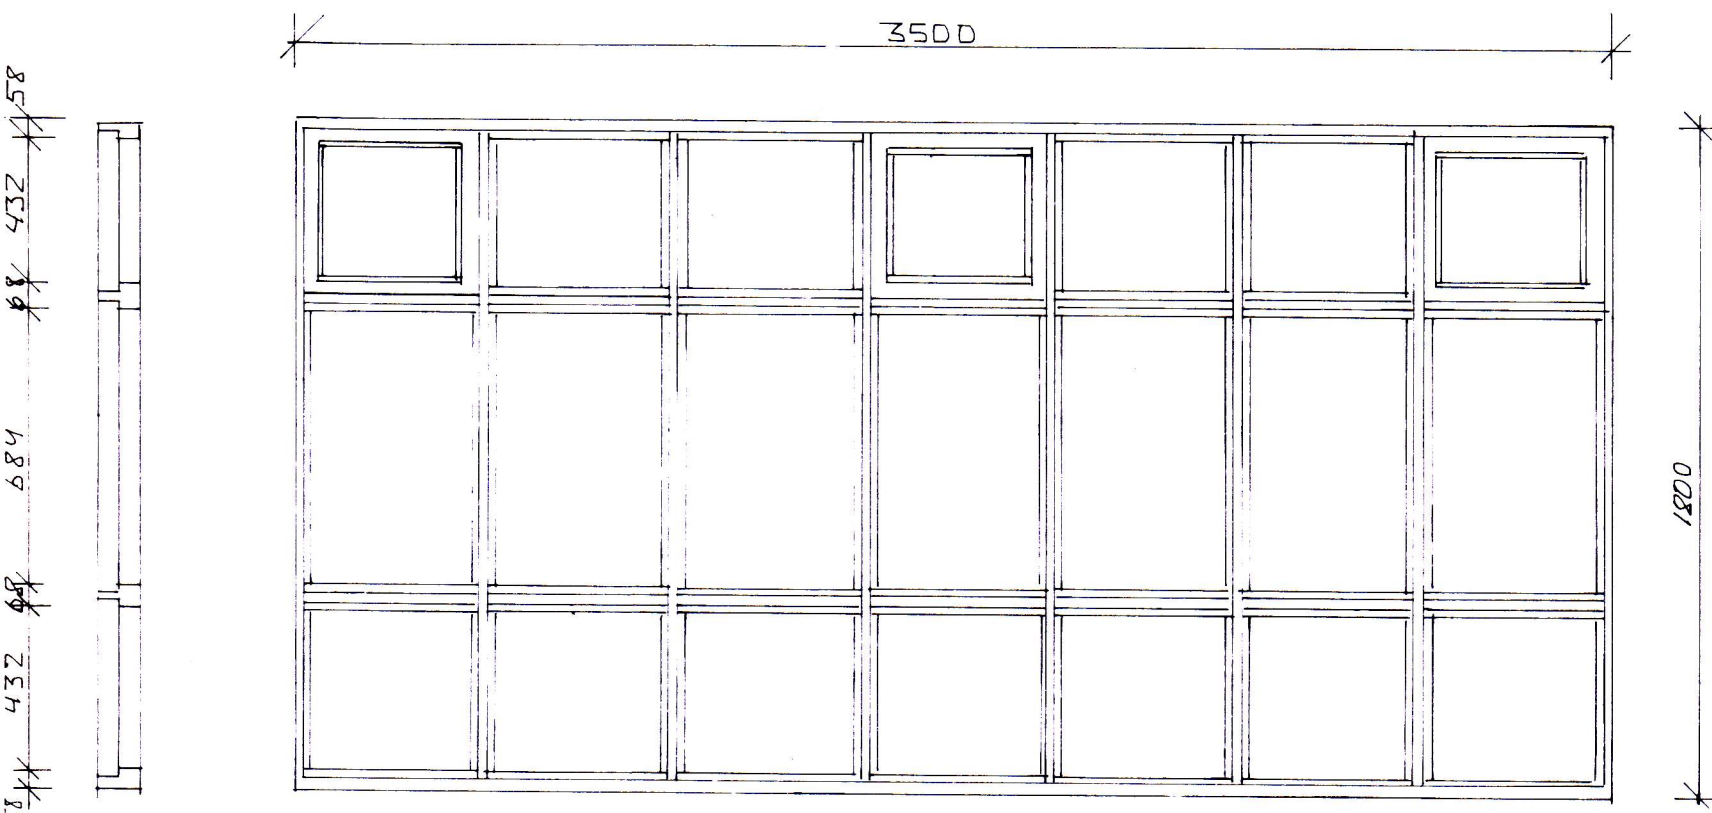

GLUGGI G-4 2 STK

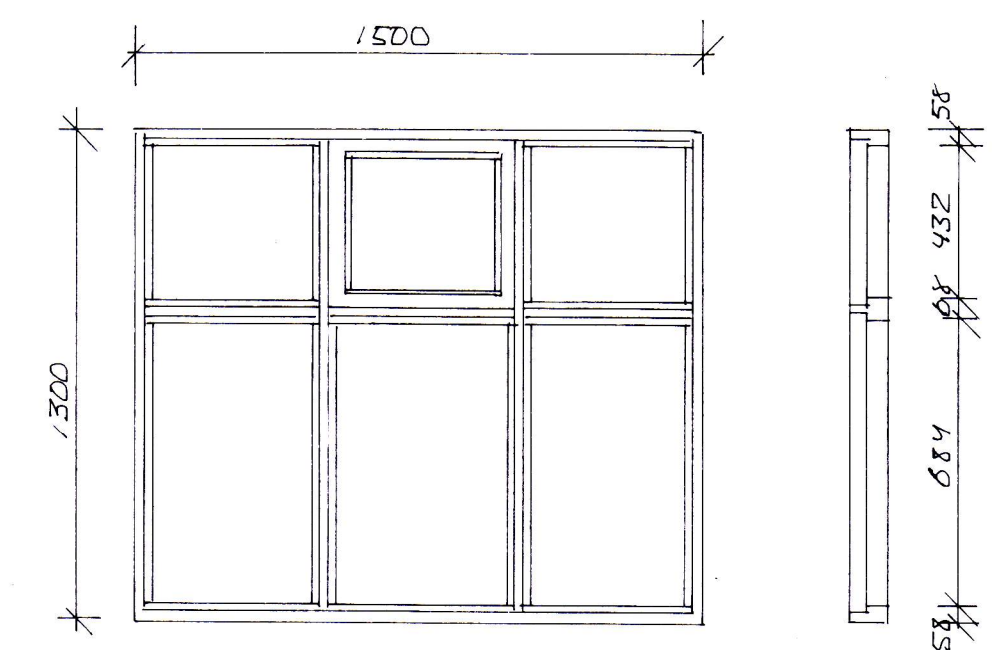

GLUGGI G-1 11 STK

VESTURVEGUR 13 B VESTMANNAEYJUM					
			GLUGGAR		
132	DAGS	BREYTING	DAGS	MAL 96	KVADRAT 1:20
	TEIKN		TEIKN	REIEN	VERK
	TRB		TRB		ISL.NR
	ATN		SAMP.	TRB	103
ISJÖRGIN ISJÖRGINSSON BYGGINGATEKNIÞRÁÐINGUR HÖFÐAVEG 57 VESTMANNAEYJUM HS-481-1135 VS-481-2711			4608	103	