


SAMÞYKKT AF BYGGINGARFULLTRÚA

2 MAI 2007




BYGGINGARFULLTRÚA VESTMANNNAEYJUM

SP4
204 | 204

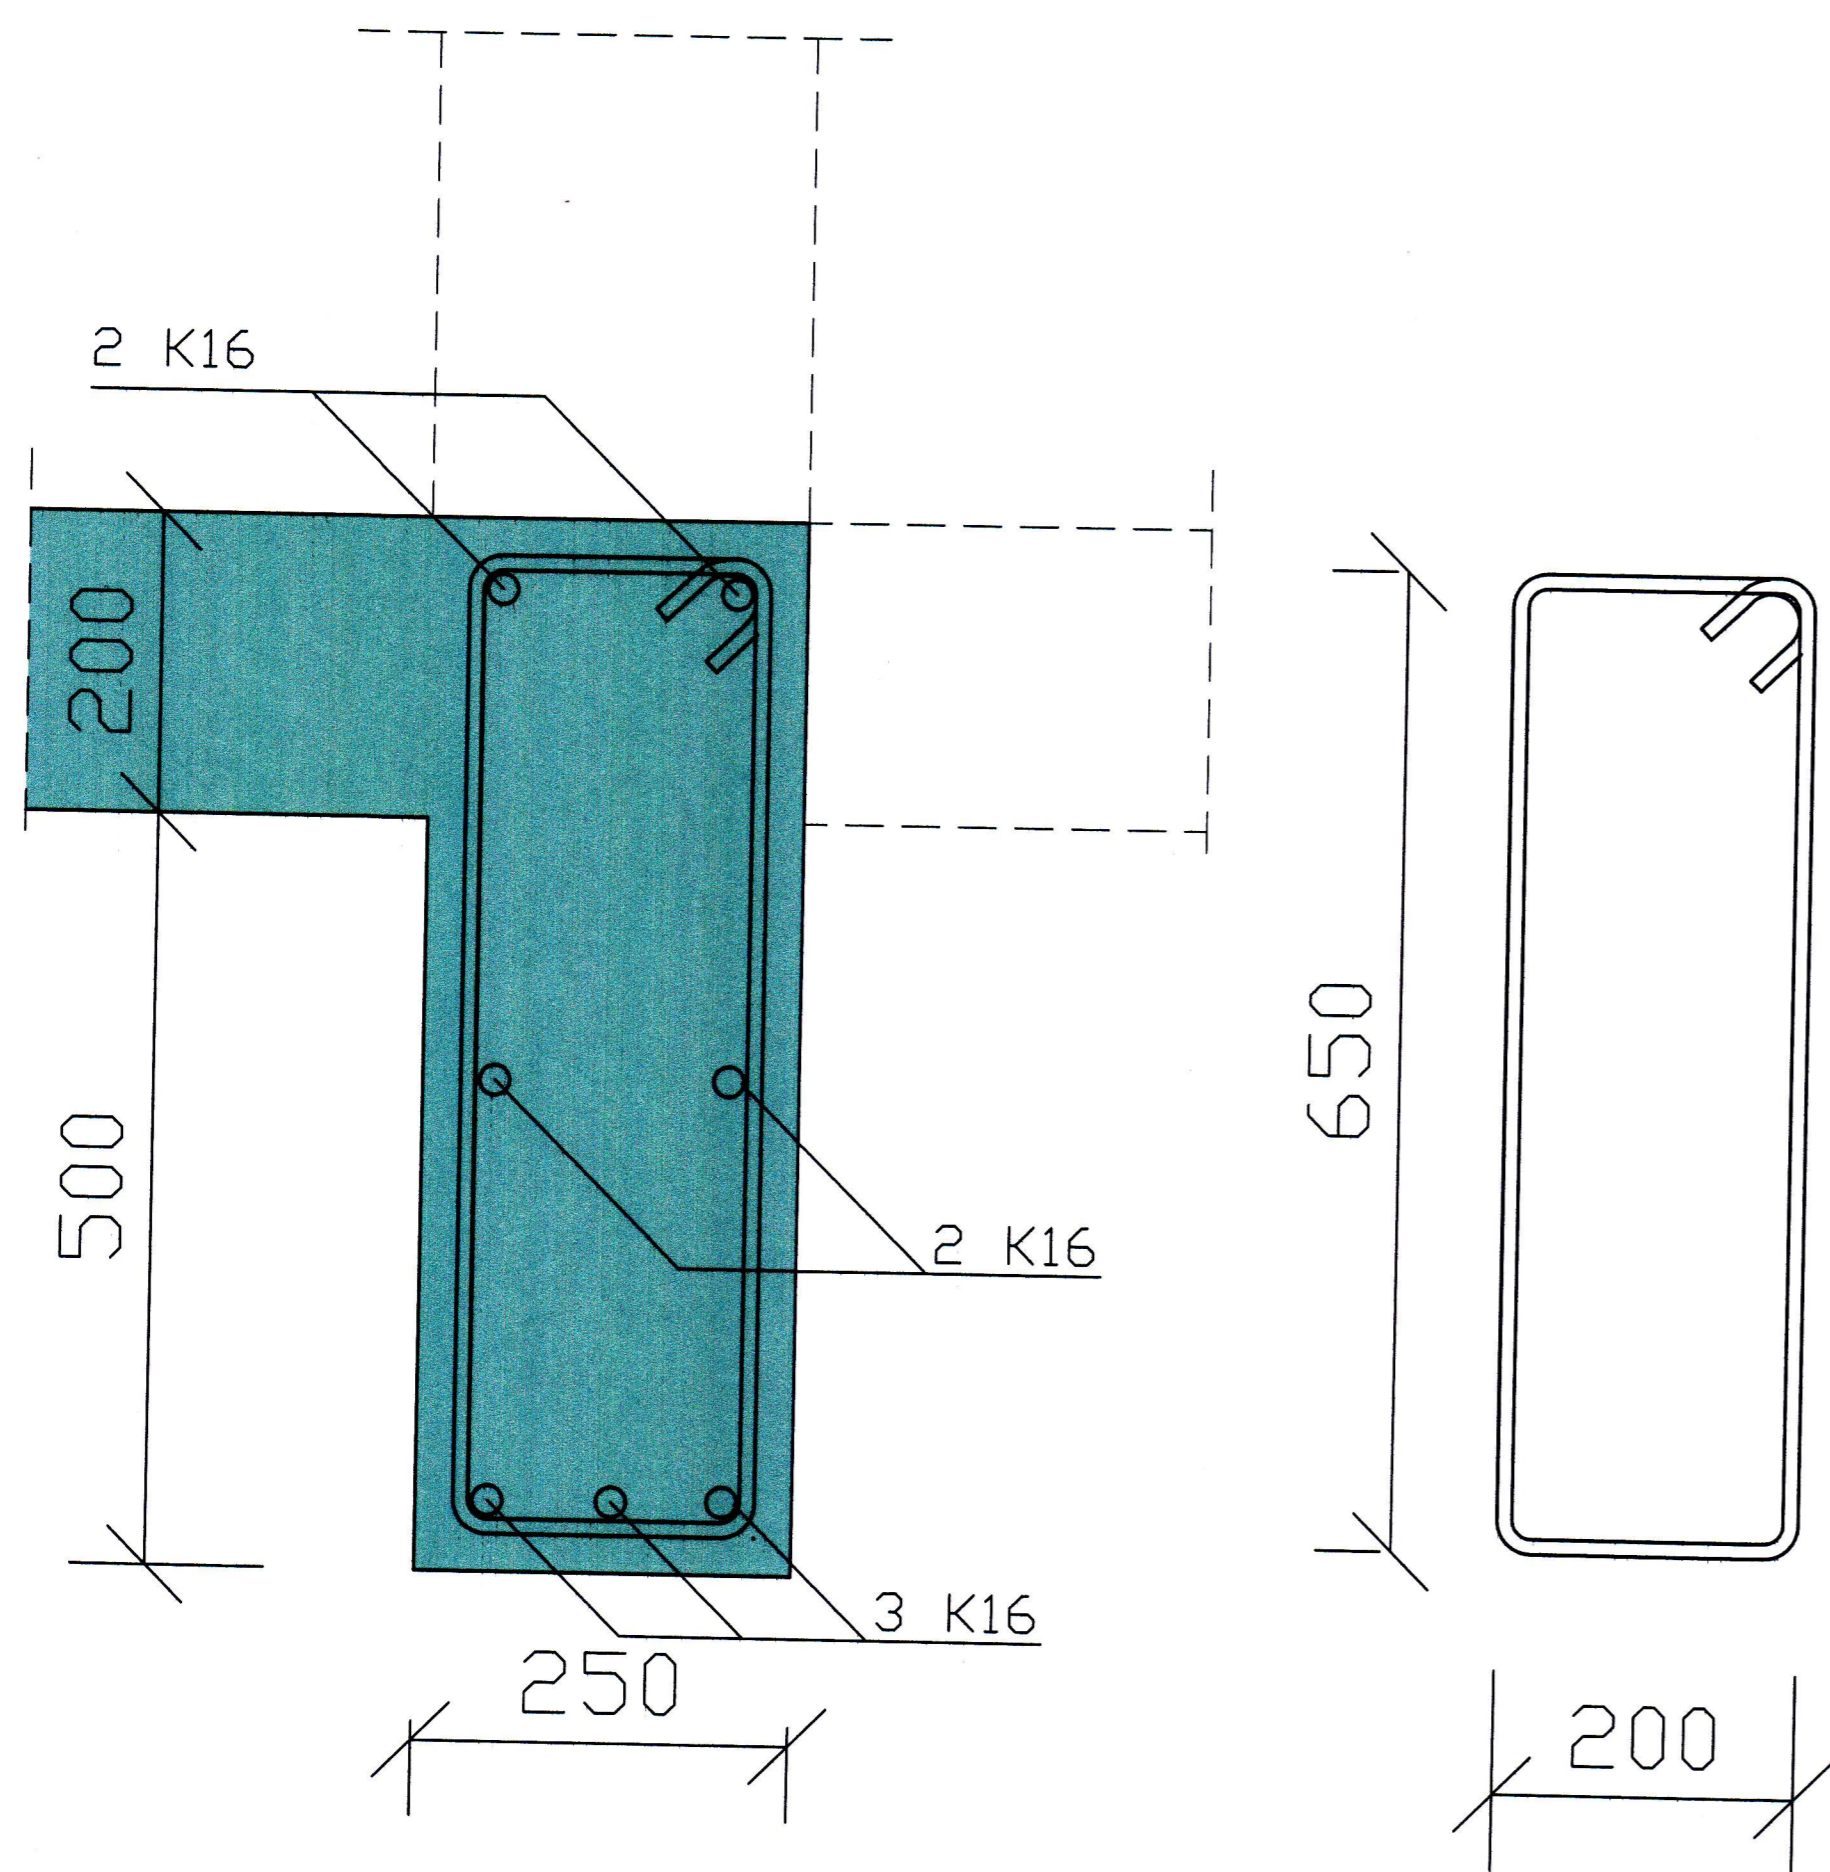


LYKKJUR
K10 c/c 18 cm
L=190 cm

SP5
204 | 204

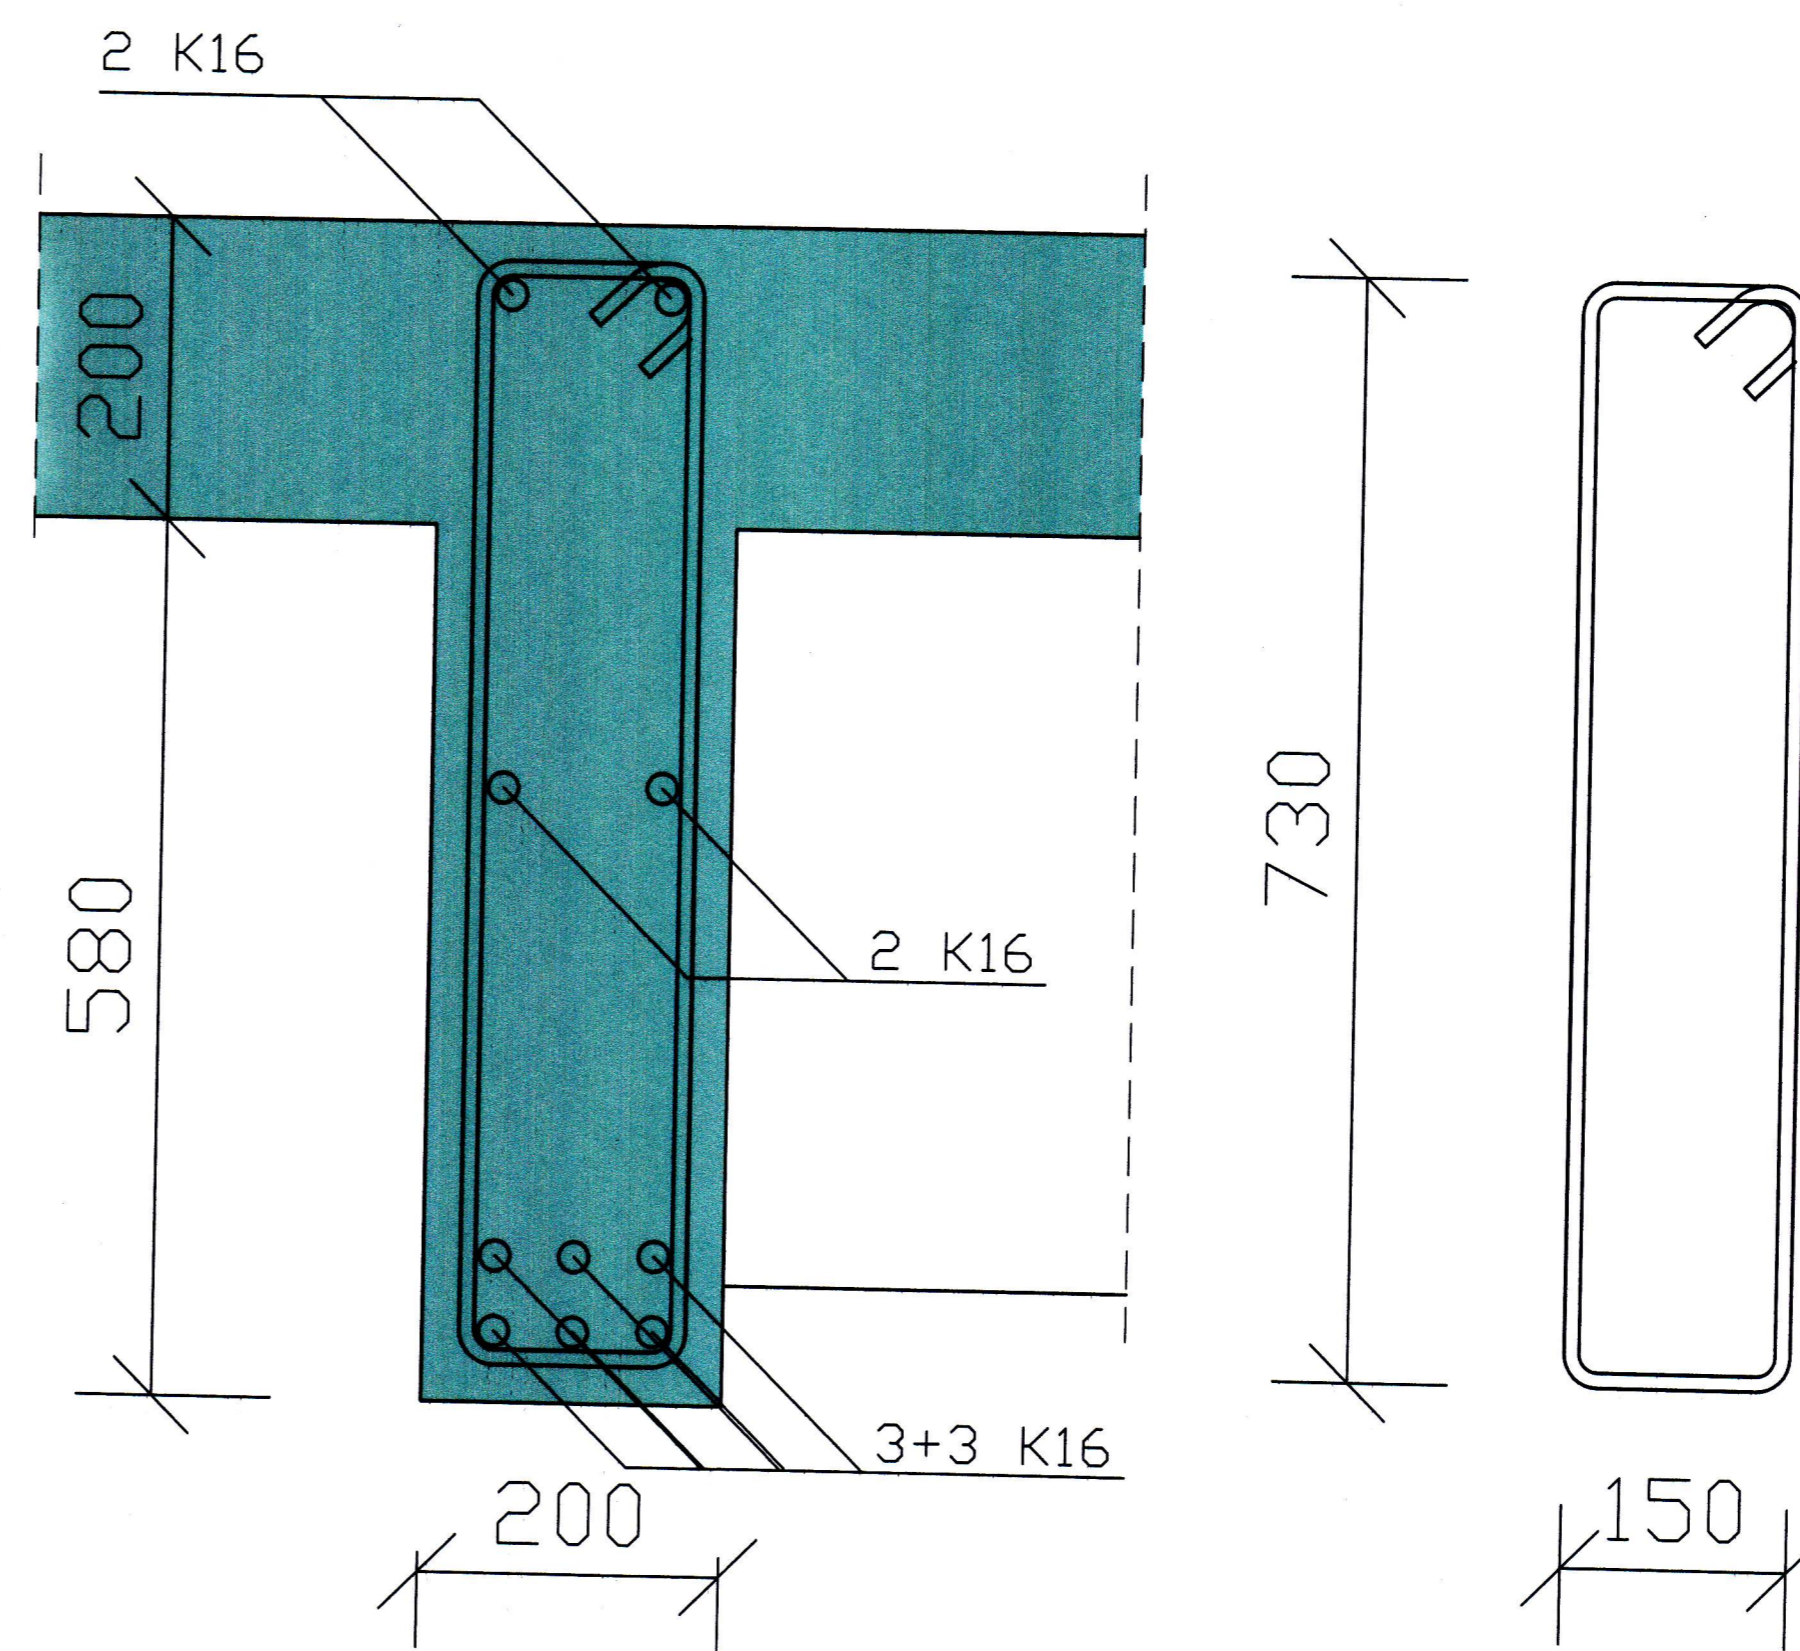

LYKKJUR
K10 c/c 15 cm
L=196 cm

D				H		Dags.	Hannað	Verk.nr	Mælikvarði	Teiknistofa PZ ehf Ráðgjafarverkfræðisjónusta  <small>Kirkjuveg 23 900 Vestmannaeyjum Sími 481-2711 Fax 481-3076 Heimasíða http://www.teiknistofa.is Netfang pz@teiknistofa.is</small>	Verkheiti VESTURVEGUR 5 VESTMANNNAEYJUM NÝBYGGING
C			G		MARS 07	SP/BB/PZ	9959	1/5			
B			F		Yfirfarið	Teiknað	Teikn.nr	Breyting			
A			E			EA	222				
NR	DAGS.	BREYTING	NR	DAGS.	BREYTING	Samþykkt	<i>Guðrún Þorbjörg</i> 270959-2278				