




SAMPYKKT AF BYGGINGARFULLTÖA  
 2 MAI 2007  
*Sigurður S. Þorgeirsson*  
 BYGGINGARFULLTRUINN I VESTMANNAEYJUM

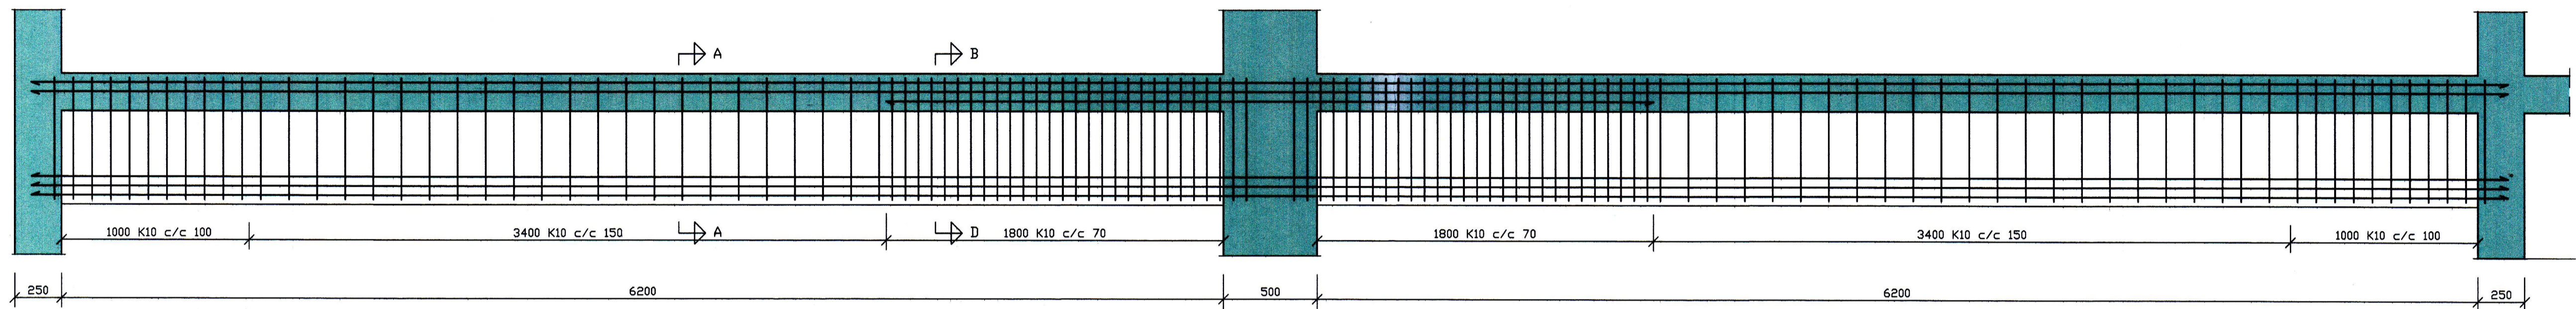

BITI B-1 M=1:20

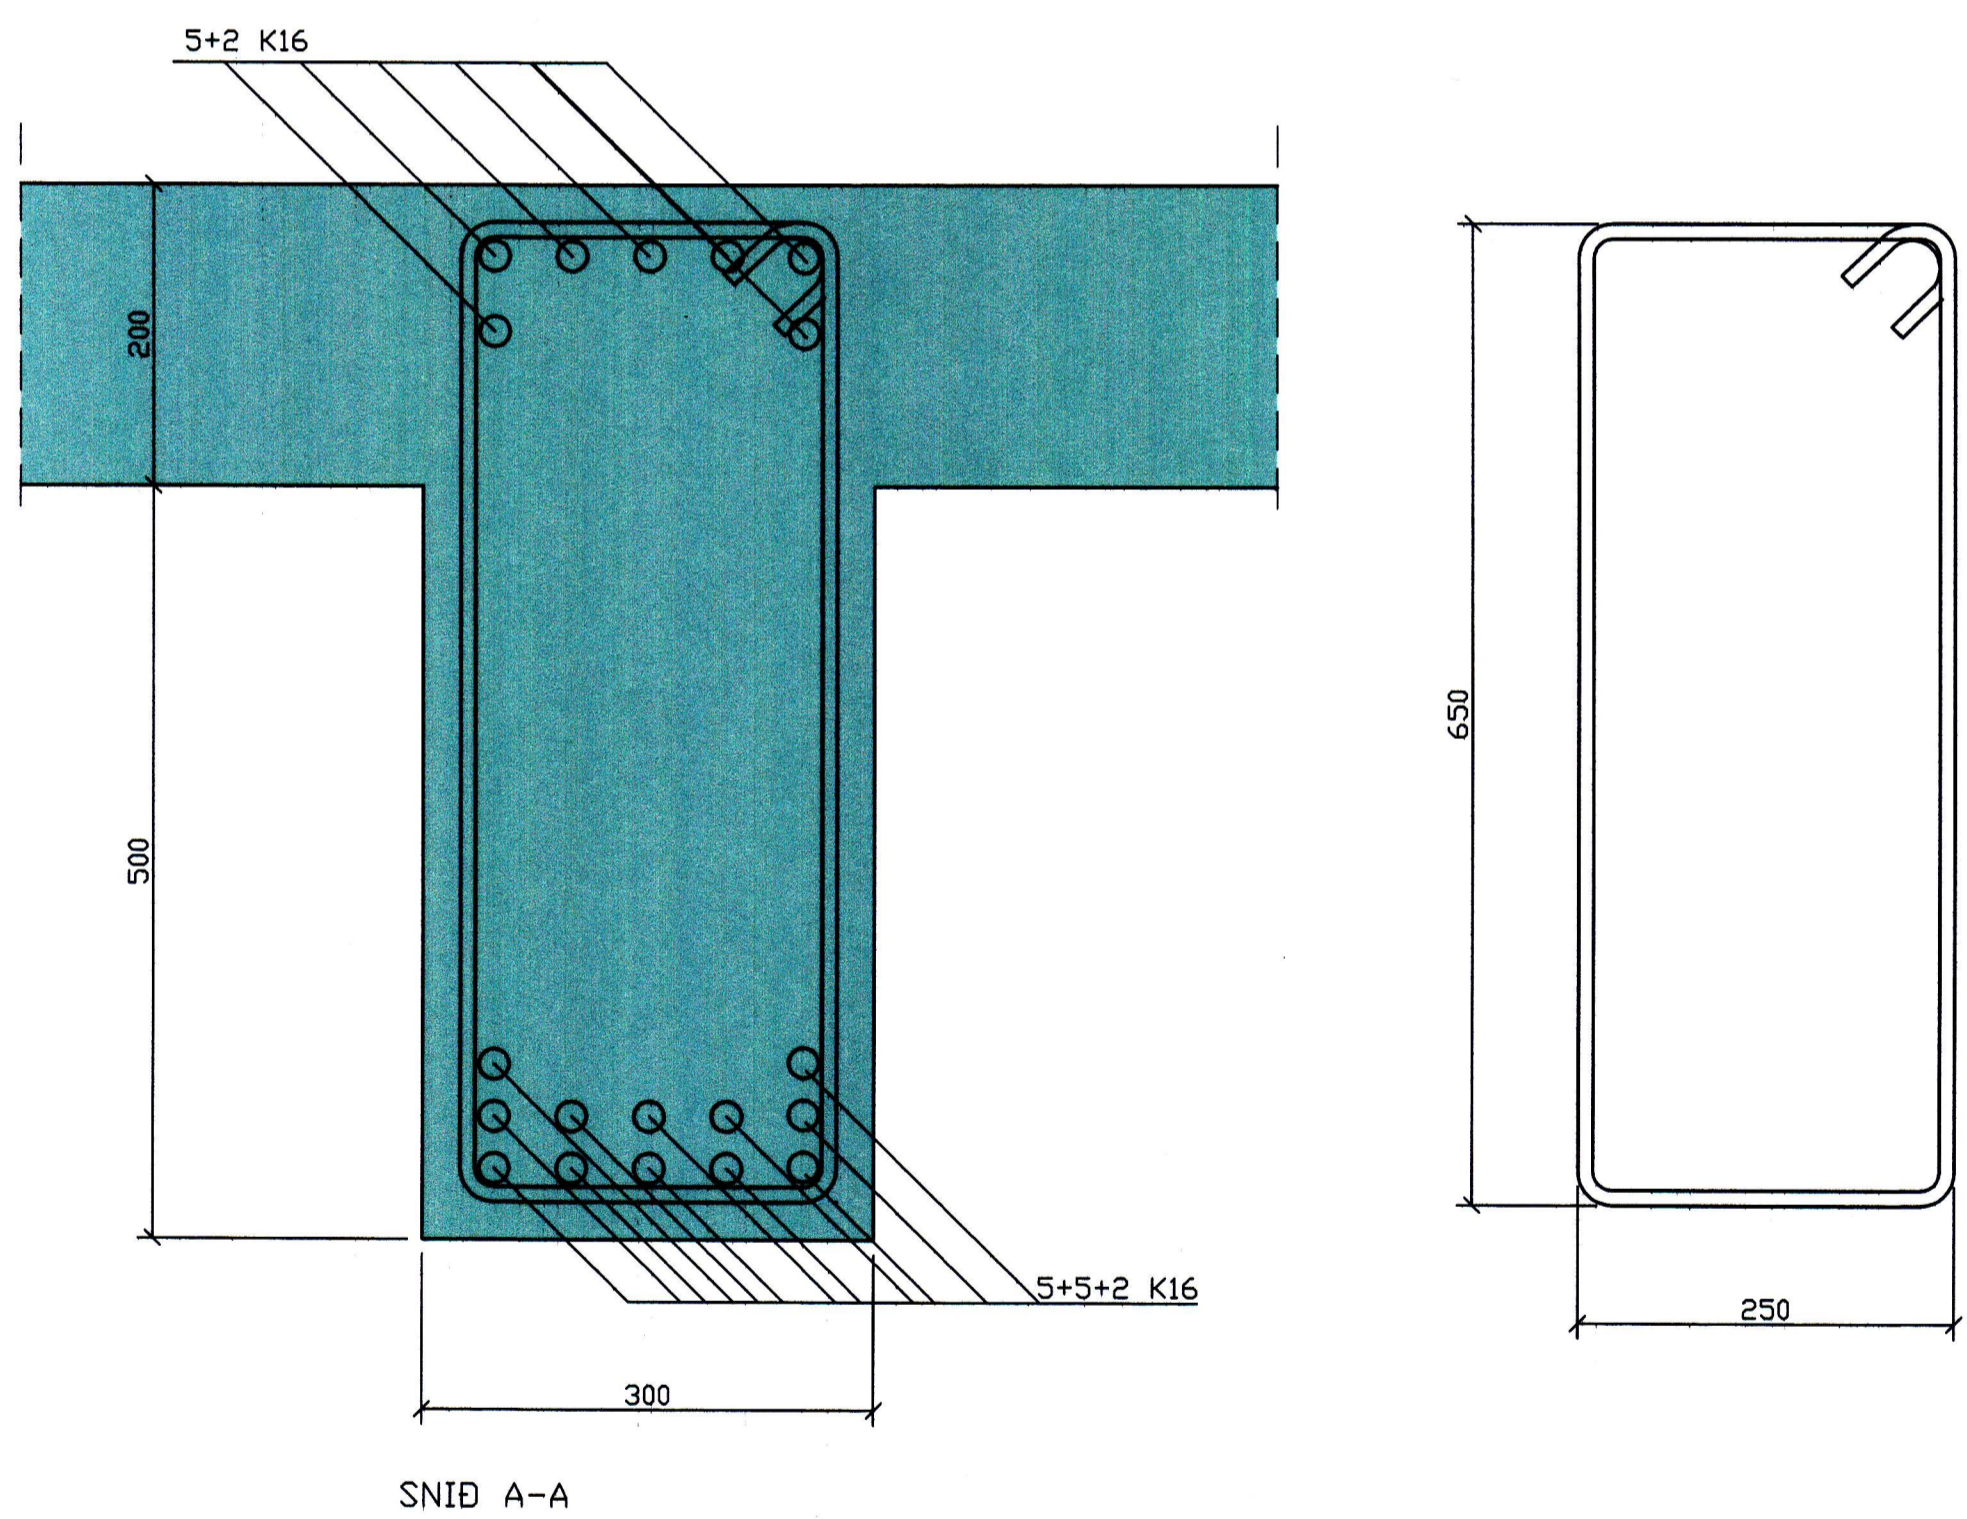

SNID A-A

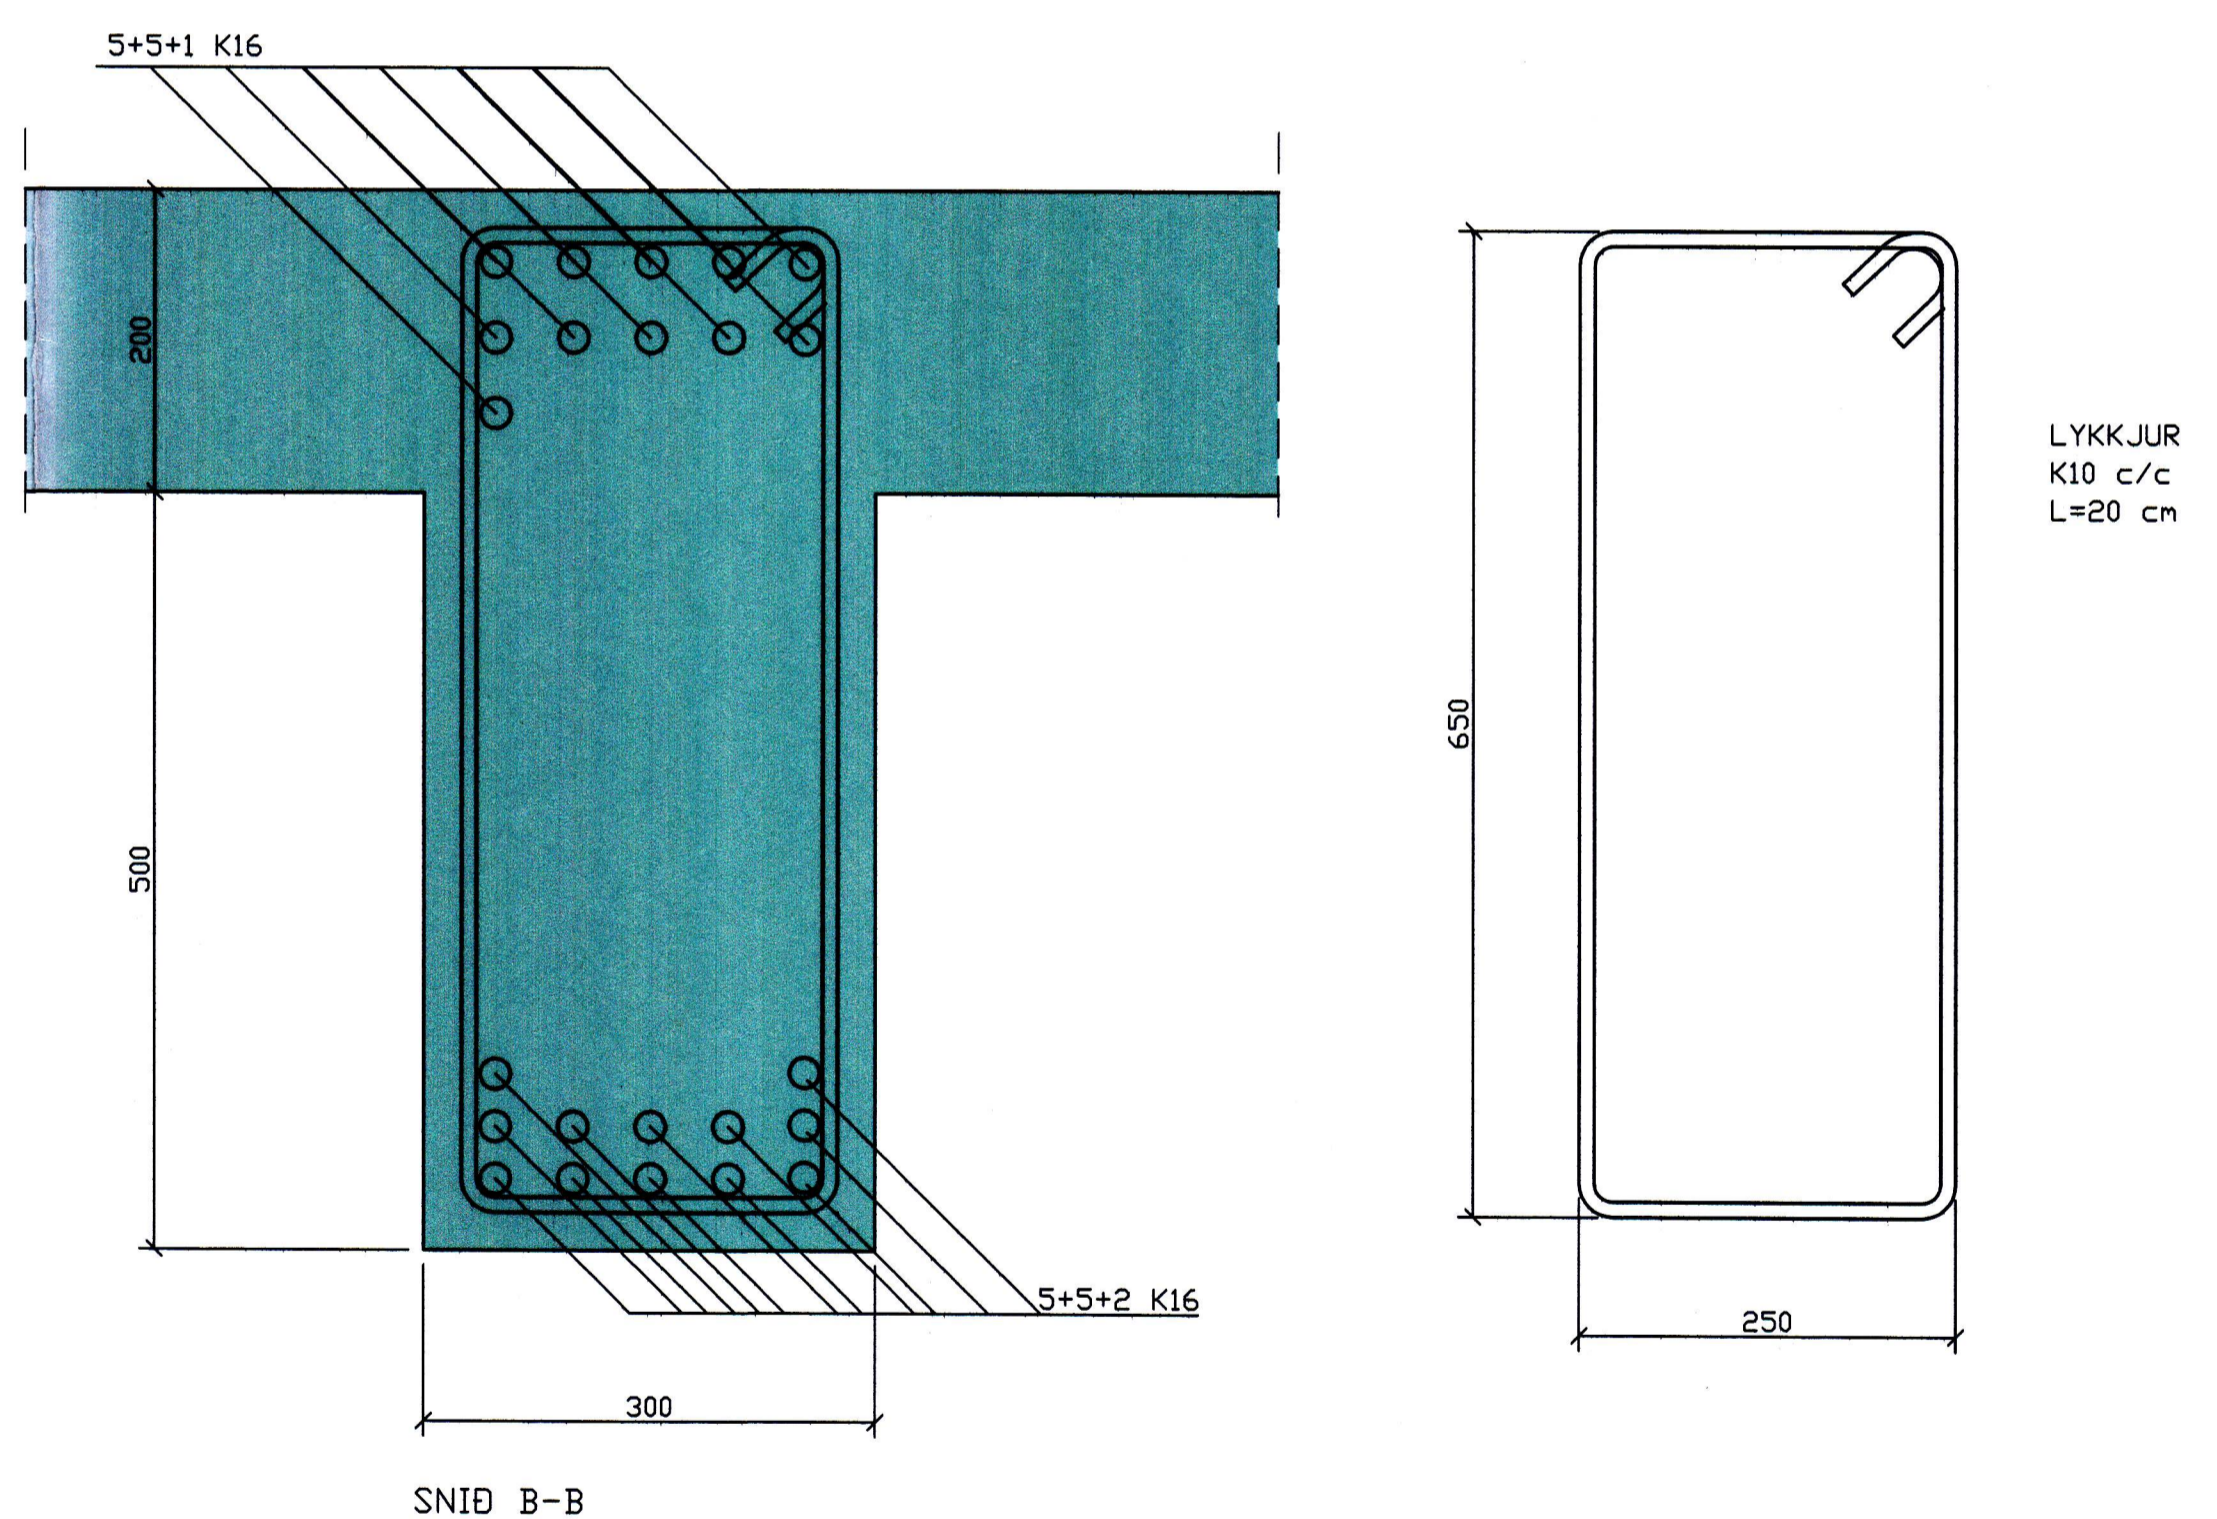

SNID B-B

www.teiknistofa.is

D			H		Dags.	Hannað	Verk.nr	Mælikvarði	<b>Teiknistofa PZ ehf</b> Ráðgjafarverkfræðipjónusta Kirkjuvegi 23 900 Vestmannaeyjum Sími 481-2711 Fax-481-3076 Heimasíða http://www.teiknistofa.is Netfang pz@teiknistofa.is	Verkhelti VESTURVEGUR 5 VESTMANNAEYJUM NÝBYGGING Verkefni PLATA YFIR KJALLARA BITI B-1
C		G		MARS 07	SP/BB/PZ	9959	1/20 1/5			
B		F		Yfirfarið	Teiknað	Teikn.nr	Breyting			
A		E			EA	223				
NR	DAGS.	BREYTING	NR	DAGS.	BREYTING	Sampykkt:	<i>Sigurður S. Þorgeirsson</i> 248959-1229			