

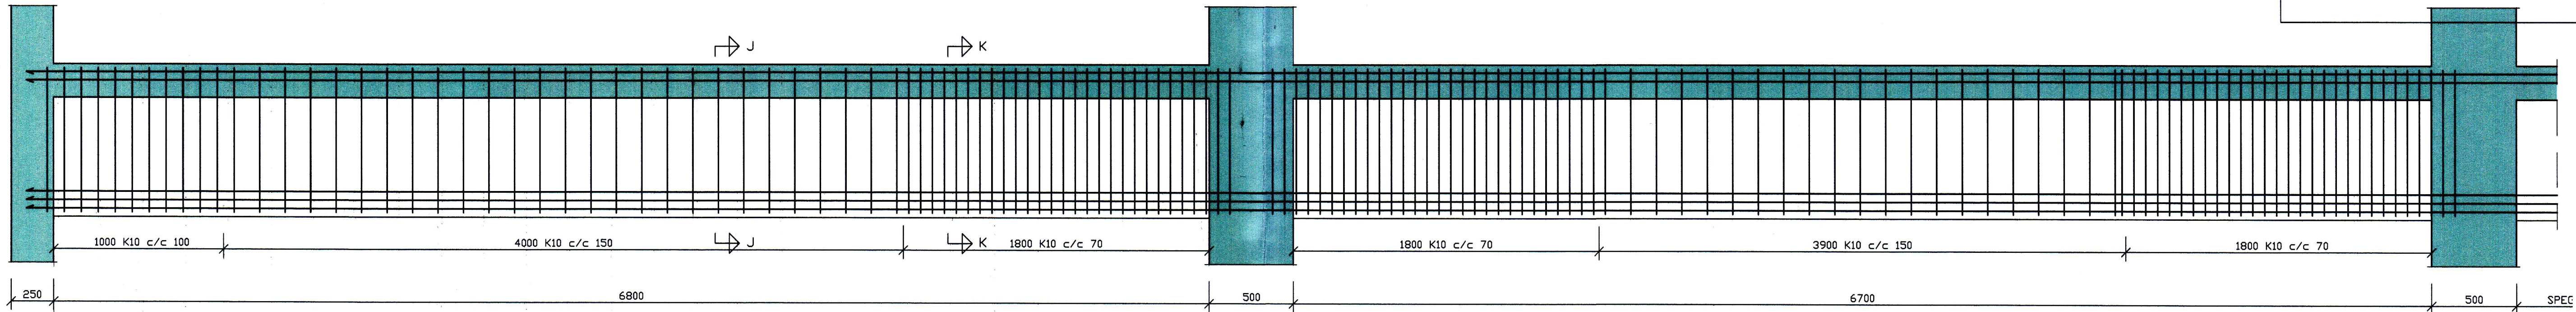




SAMBYKKT AF BYGGINGARFULLTRUA
 25 JUNI 2007
Sigurður Þorsteinsson
 BYGGINGARFULLTRUINN VESTMANNAEYJUM

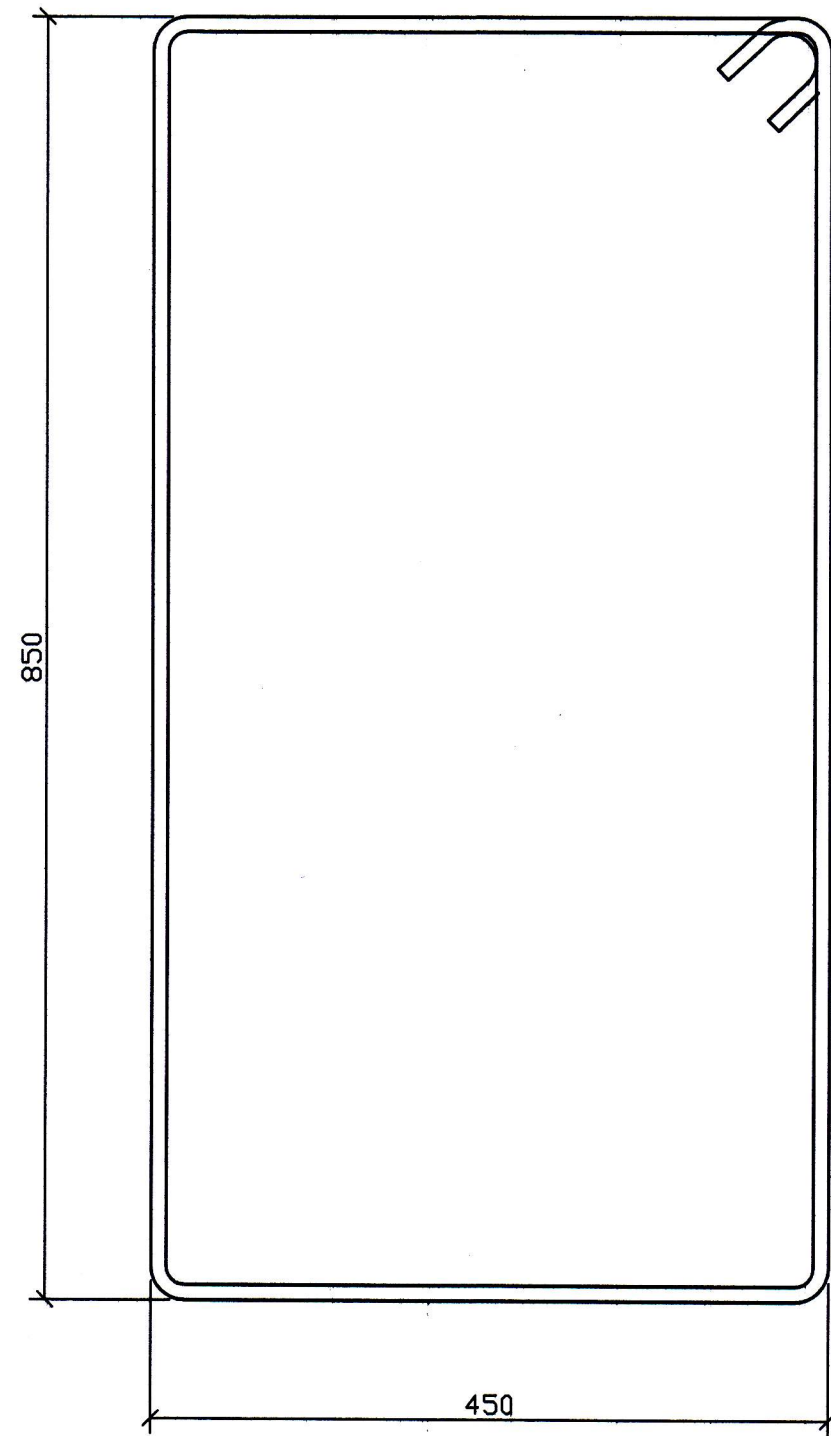

BITI B-5 M=1:20

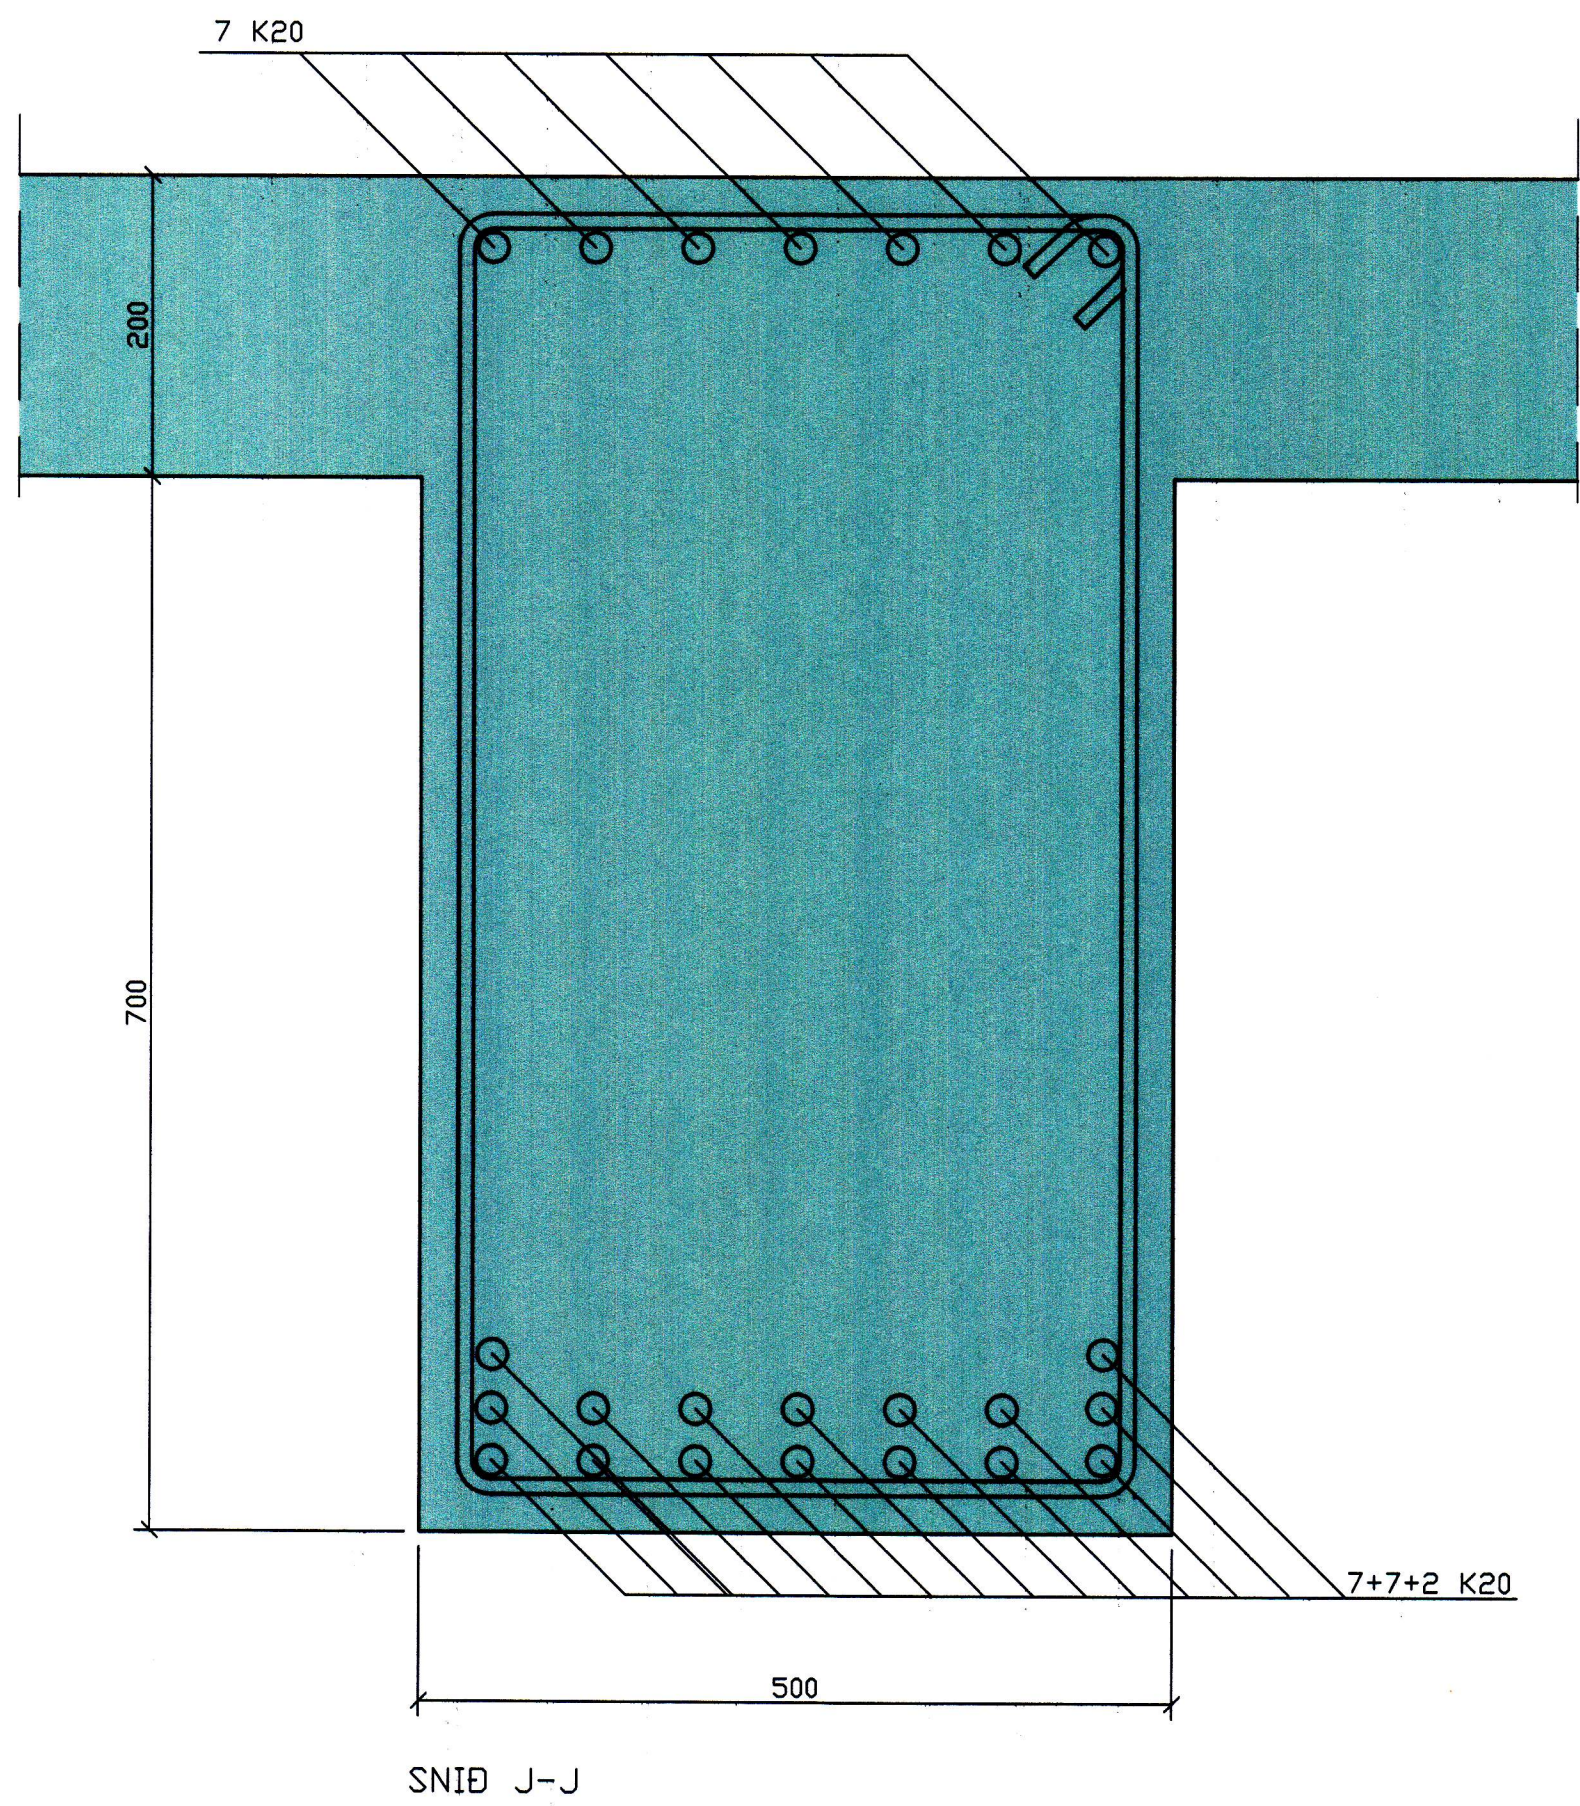

LYKKJUR
K10 c/c 15
L=280 cm

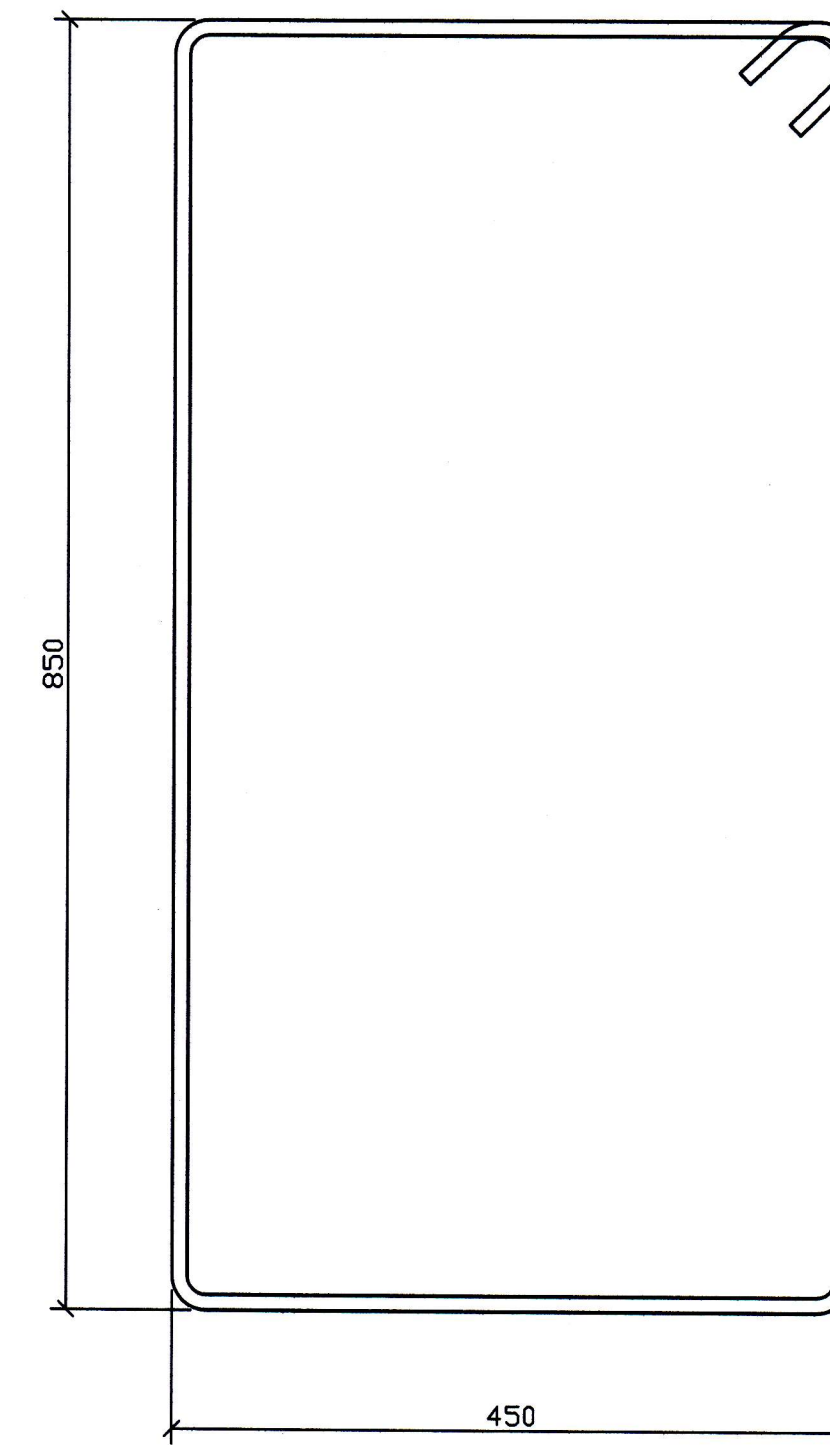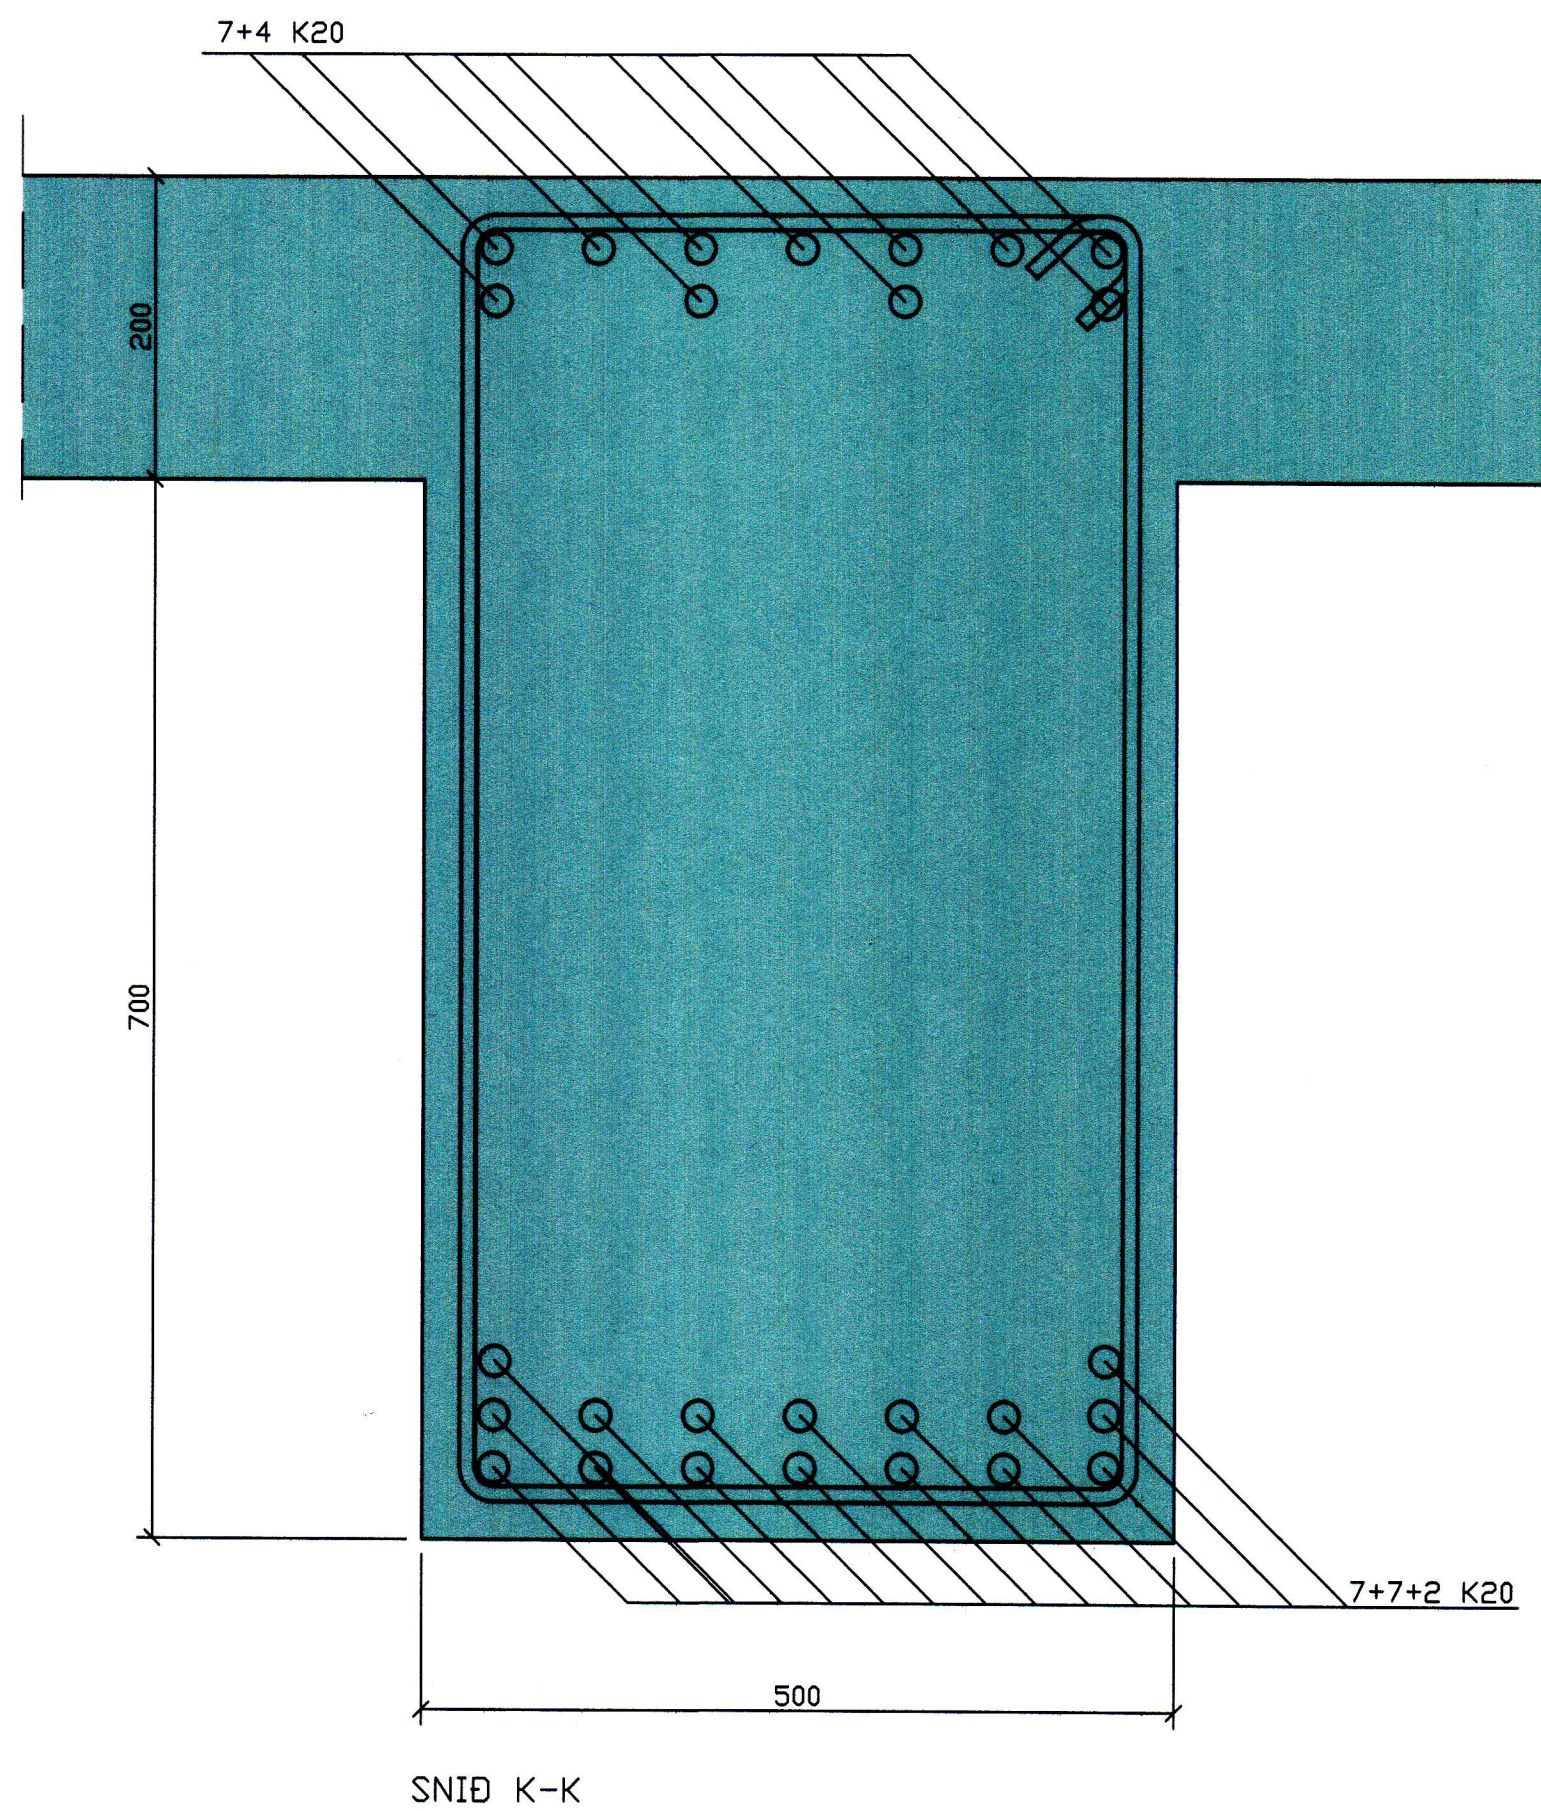

LYKKJUR
K10 c/c 7
L=280 cm

W:\KIRKJUVEGI\23900\VESTMANNAEYJUM\227_2016_2007\13452

D		H	
C		G	
B		F	
A		E	
NR	DAGS.	BREYTING	NR DAGS. BREYTING

Dags.	Hannað	Verk.nr	Mælikvarði
JUNÍ 07	SP/BB/PZ	9959	1/20 1/5
Yfirfarið	Teiknað	Teikn.nr	Breyting
	EA	227	
Samþykkt <i>Sigurður Þorsteinsson</i> 24.7.07 2007			

Teiknistofa PZ ehf
 Ráðgjafarverkfræðipjónusta
 Kirkujuveg 23 900 Vestmannaeyjum Sími 481-2711 Fax 481-3076
 Heimasíða <http://www.teiknistofa.is> Netfang pz@teiknistofa.is

Verkheiti
 VESTURVEGUR 5 VESTMANNAEYJUM
 NÝBYGGING
 Verkefni
 PLATA YFIR 1. HÆÐ
 BITI B-5