




Sigurdur Guðbjörnsson

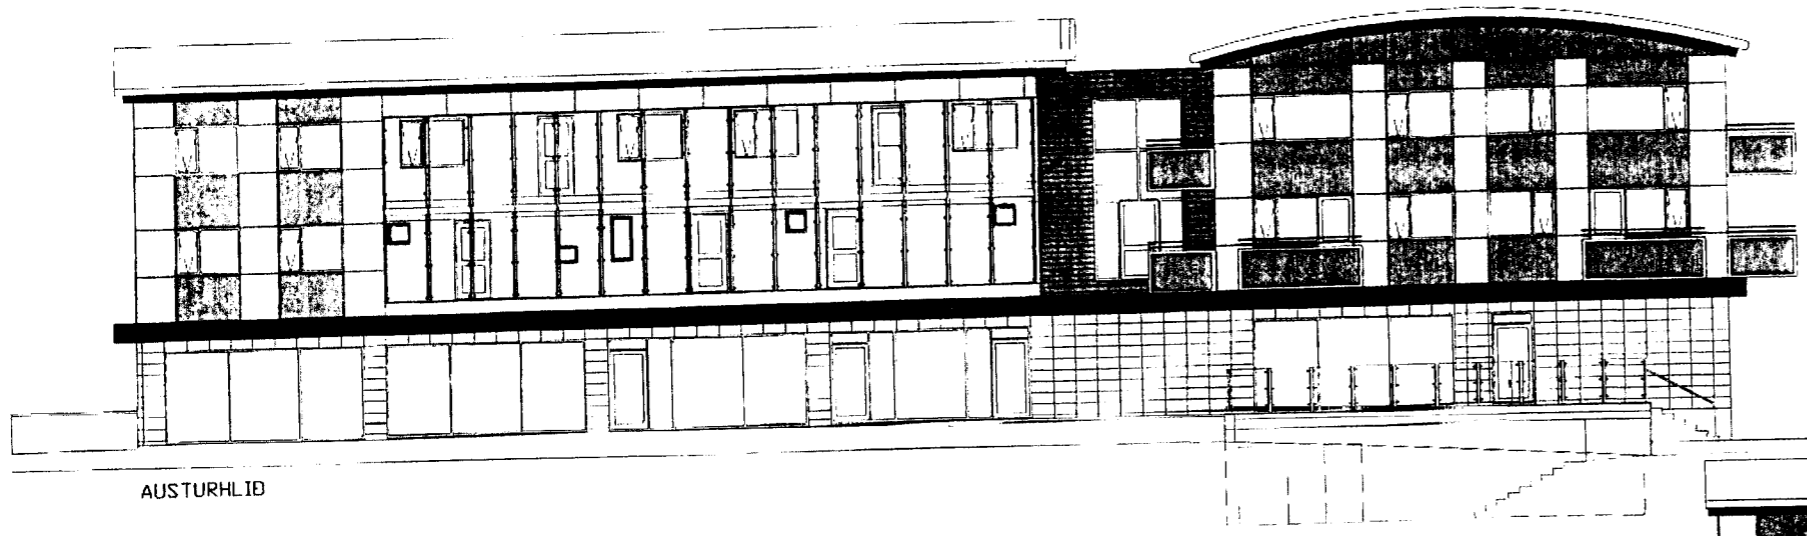


AUSTURHLID

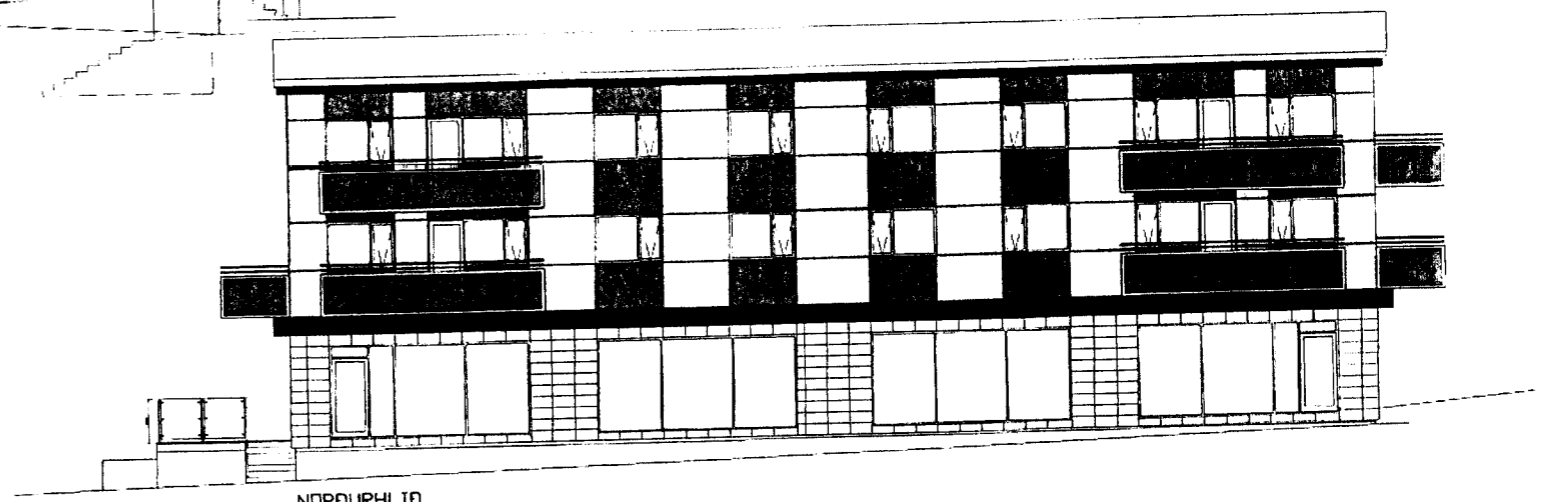

NÖRÐURHLID

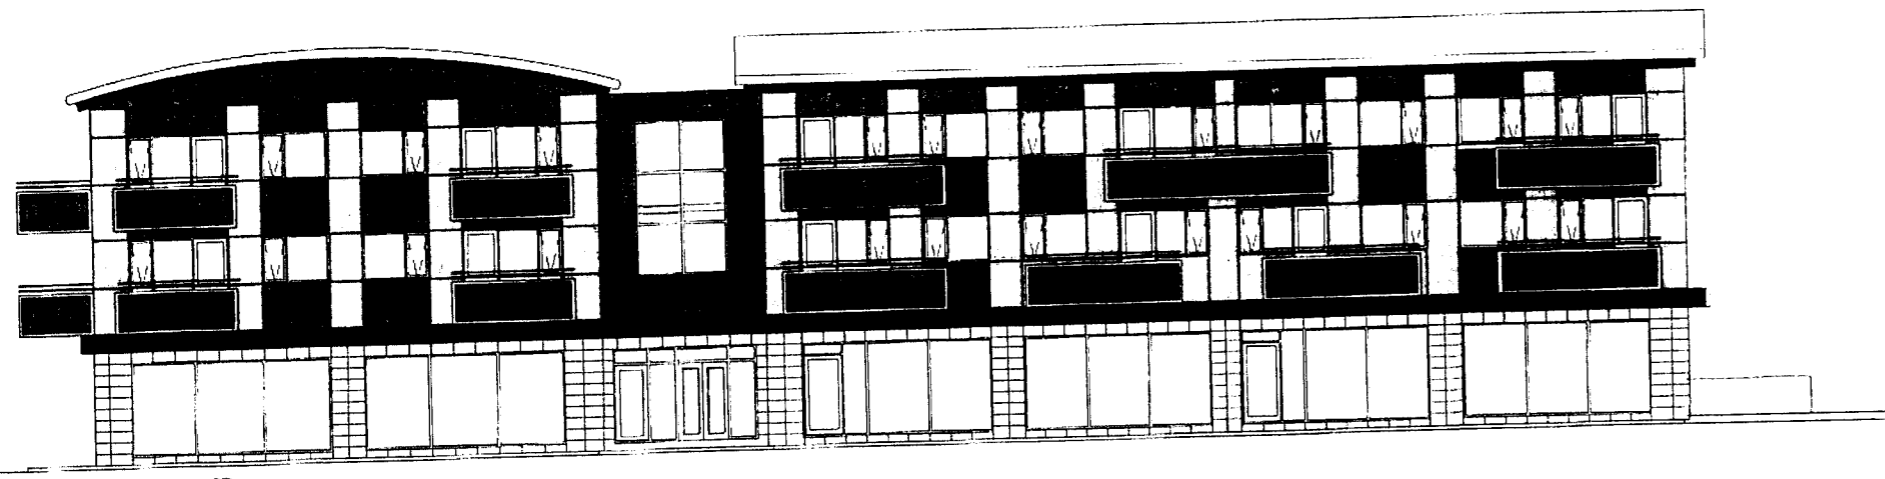

VESTURHLID

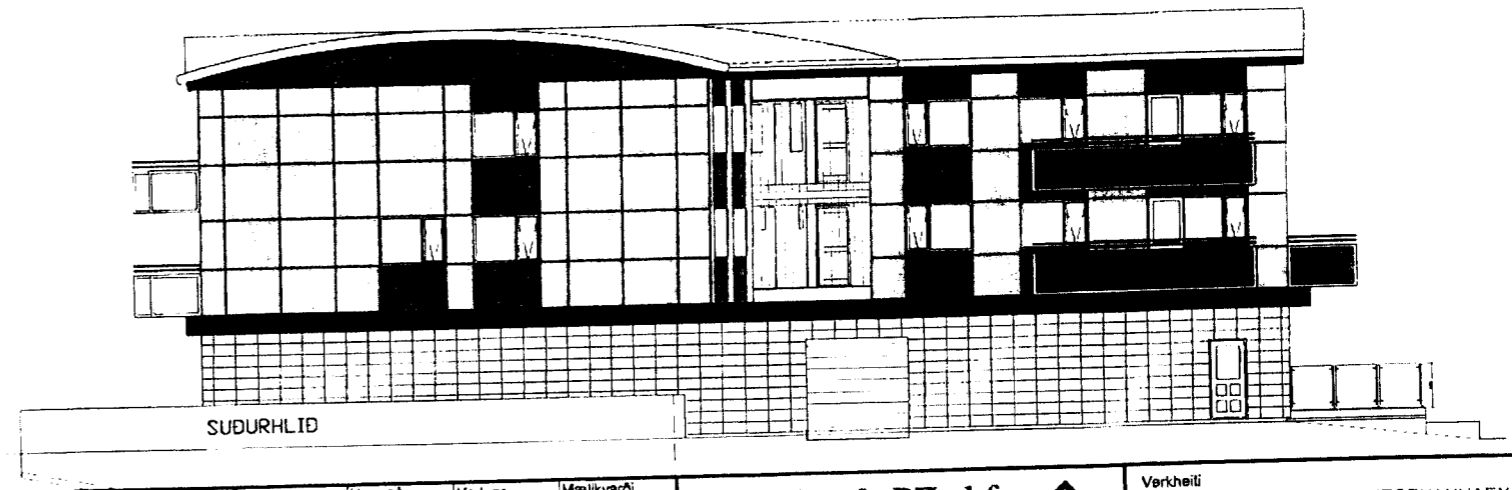

SÜÐURHLID

VERK199199595baldhagjiteikn-vinna19-9959-061009.dwg, 103E, 31.10.2013 14:04:50

NR	DAGS.	BREYTING	H		
1	JAN. 09	1. HÆÐ STÆKKUD	G		
2	22.06.06	HRINGSTIGI OG FL	F	NOV. 13	HURD OG PALLUR 4 AUSTURHLID
3	11.06.06	TEXTI V/BRUNAHÖNNUNAR OG FL.	E	SEPT. 09	GLUGGI 2. HÆÐ SÜÐURHLID
4	15.12.05	GLUGGAR, KLÆÐNING OG MILLIÞYGGING	NR	DAGS.	BREYTING

Dags.	Hannað	Verk.nr	Mælikvarði
MAÍ 03	SP/BB/PZ	9959	1/100
Yfirlit	Teiknað	Teikn.nr	Breyting
Sannþykkt	EA/BB	103	F

Teiknistofa PZ ehf
Ráðgjafarverkfræðipjónusta

Kirkjuveg 23 900 Vestmannaeyjum Sími 481-2711 Fax 481-3076
Heimasíða <http://www.teiknistofa.is> Netfang pz@teiknistofa.is



Verkefni
VESTURVEGUR 5 VESTMANNAEYJUM
NýBYGGING

Verkefni
ÖTLIT