


SAMBAND AF BYGGINGARF. L. L.ÚA
20. Okt. 2016
BYGGINGARF. L. L.ÚA

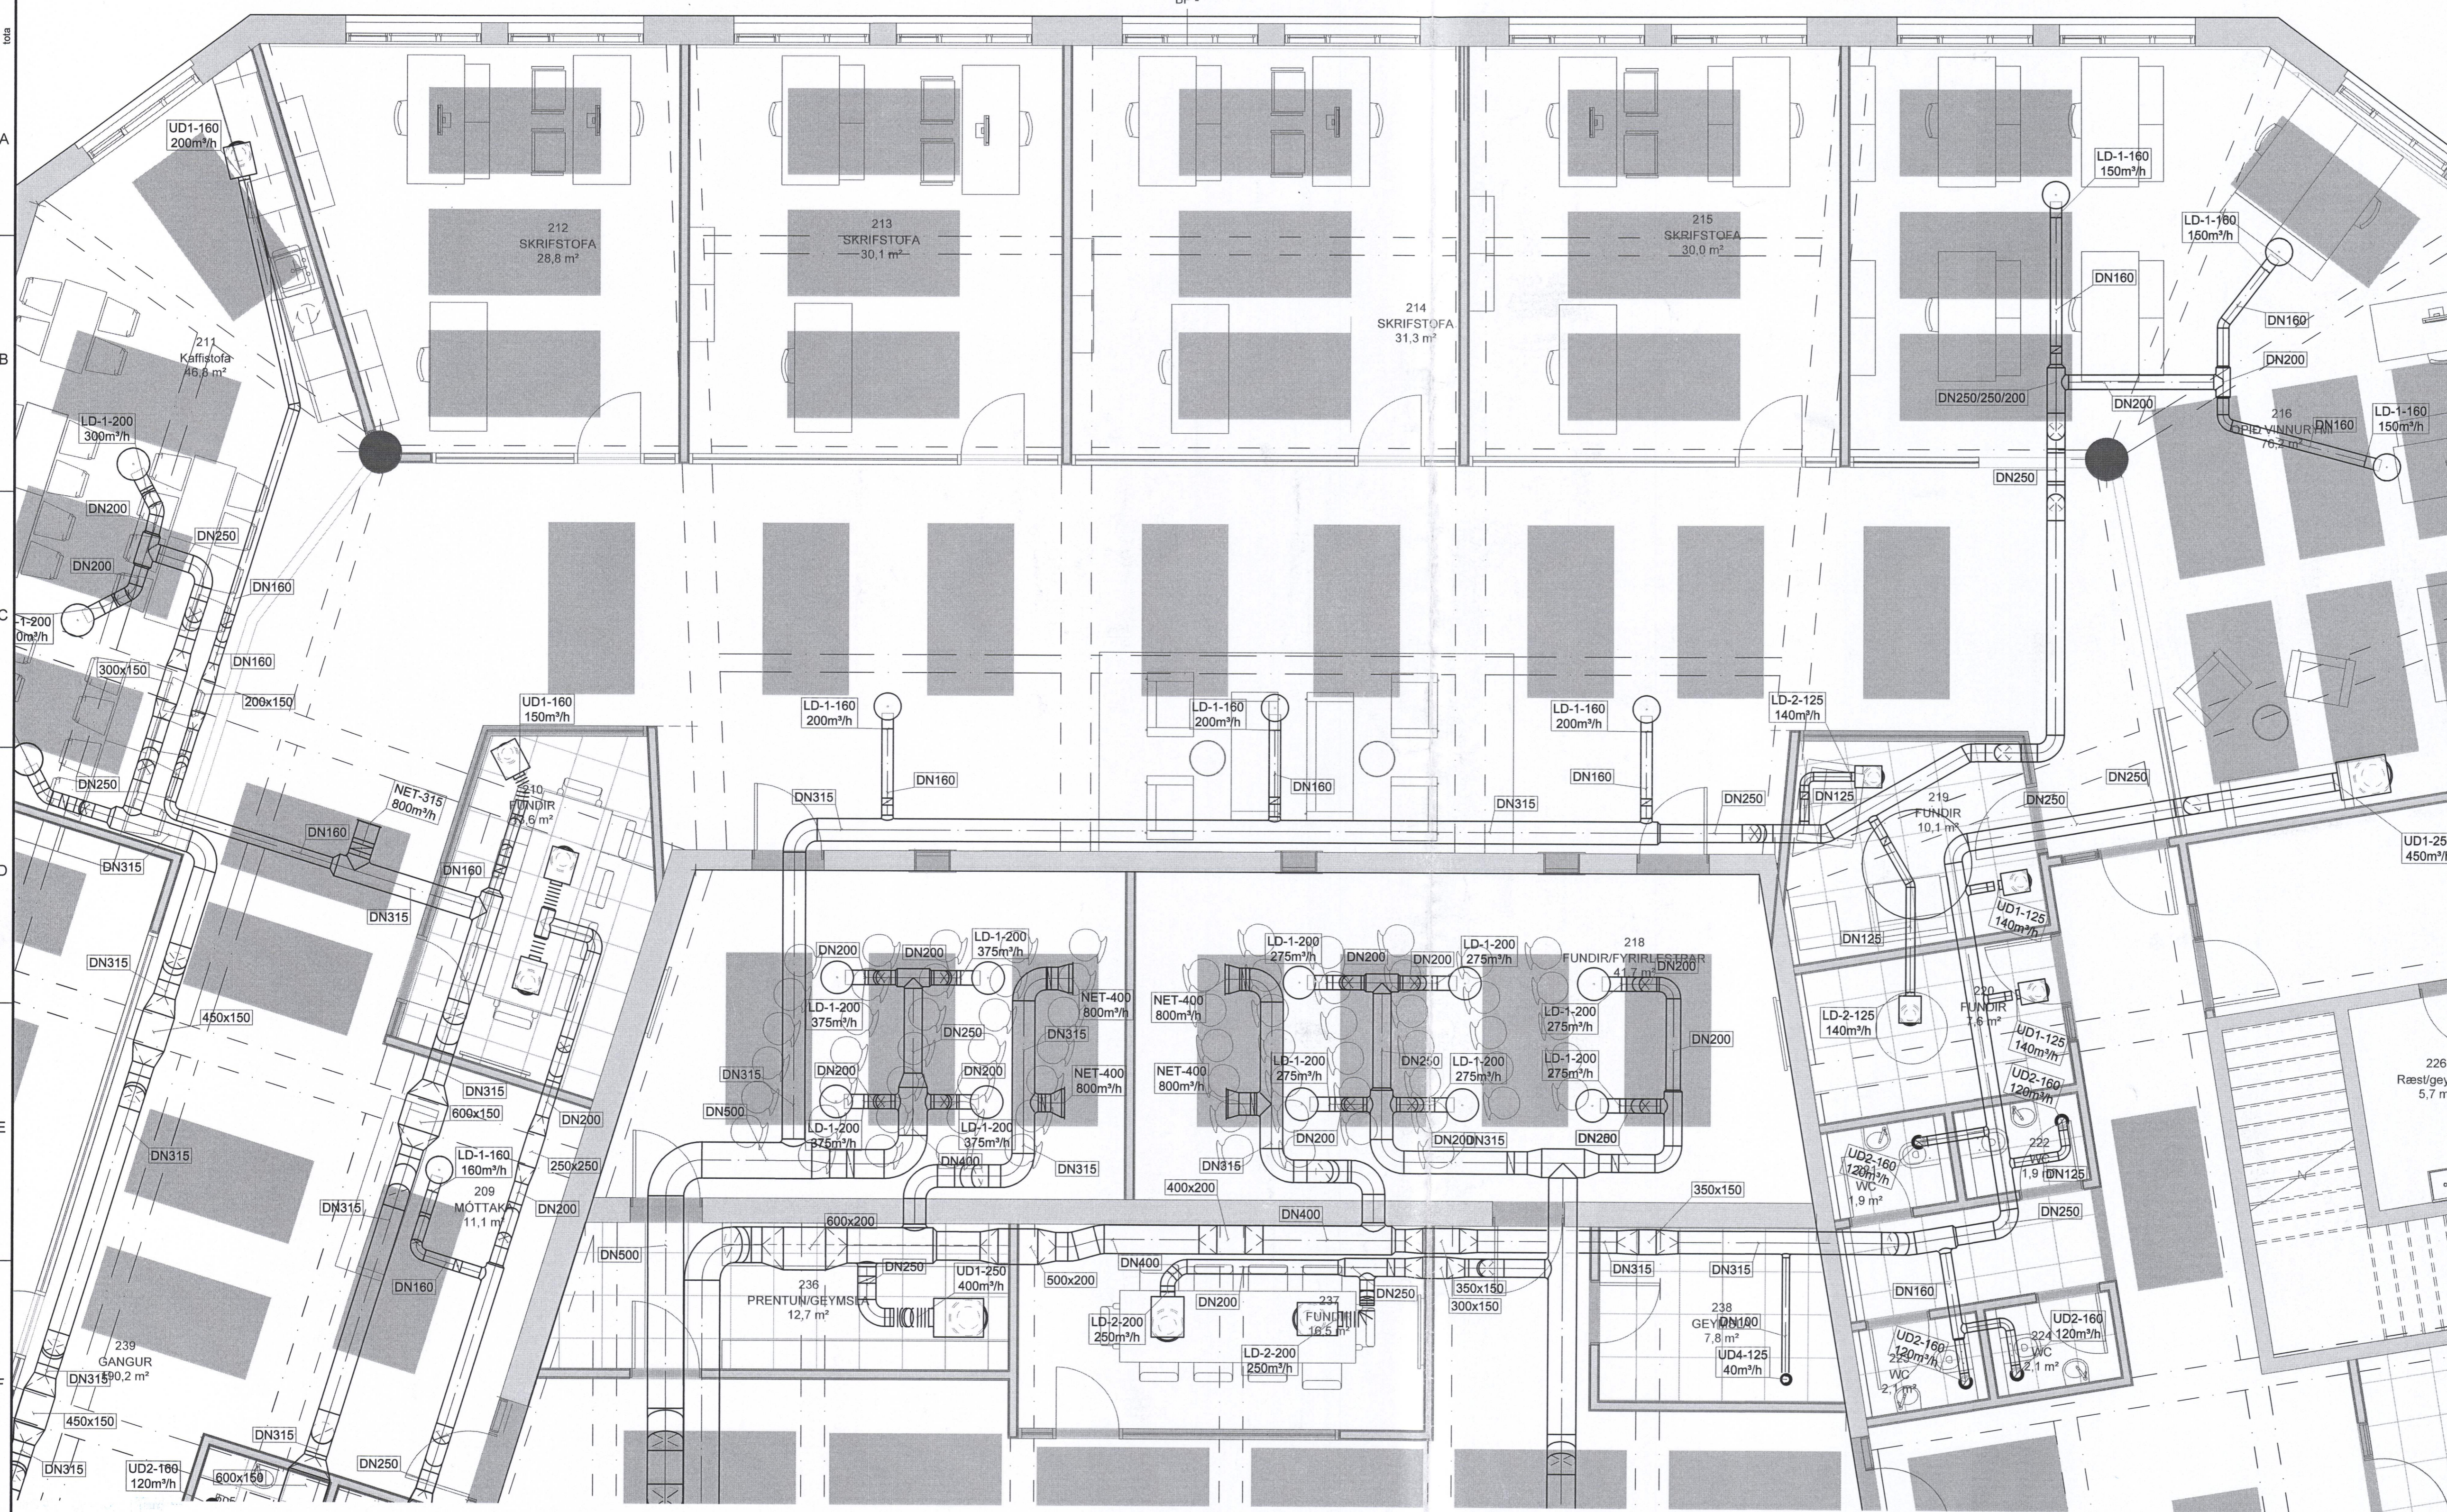

ÚTGÁFUFERILL

ÚTG.	DAGS.	SKYRINGAR	HANNAÐ	YFIRF.	SAMB.
U1	11.07.2016	ÚTBODSTEIKNING	PB	Sp	PB

DAGS. UNDIRSKRIFTAR F.H. MANNVITS (NAFN OG KYR) **MANNVIT**
 10. 10. 2016 *Pjetur Bjarnason*
 DAGS. UNDIRSKRIFTAR SAMRÆMINGARHÖNNUÐUR / HÖNNUNARSTJÓRI (NAFN OG KT.)
 10. okt. 2016 *Pjetur Bjarnason*

HÖNNUÐUR  **MANNVIT**
 Úrdarhvarfi 6 203 Kópavogi Sími: 422 3000 Fax: 422 3001
 www.mannvit.is mannvit@mannvit.is Kt: 430572-0169
 © ÖLL AFNOT OG AFRITUN TEKNINGAR, AD HEUTA EDA HEILD, ER HÁÐ SKRIFLEIÐU LEYFI HÖFUNDRA

HEITI VERKS **PEKkingARSETUR**
 ÆGISGATA 2
 900 VESTMANNAEYJAR

HEITI TEKNINGAR GRUNNMÝND 2. HÆÐAR

LOFTRÆSING

VERKUNUMER	3.851.215	MKV.	1:50	STÆRB	A1
TEKNINGUNUMER	L-501	ÚTGÁFA	U1		

