


PRENTAD: 10. október 2016 12:54:39



GRUNNMYND, HLUTI 4

1:50

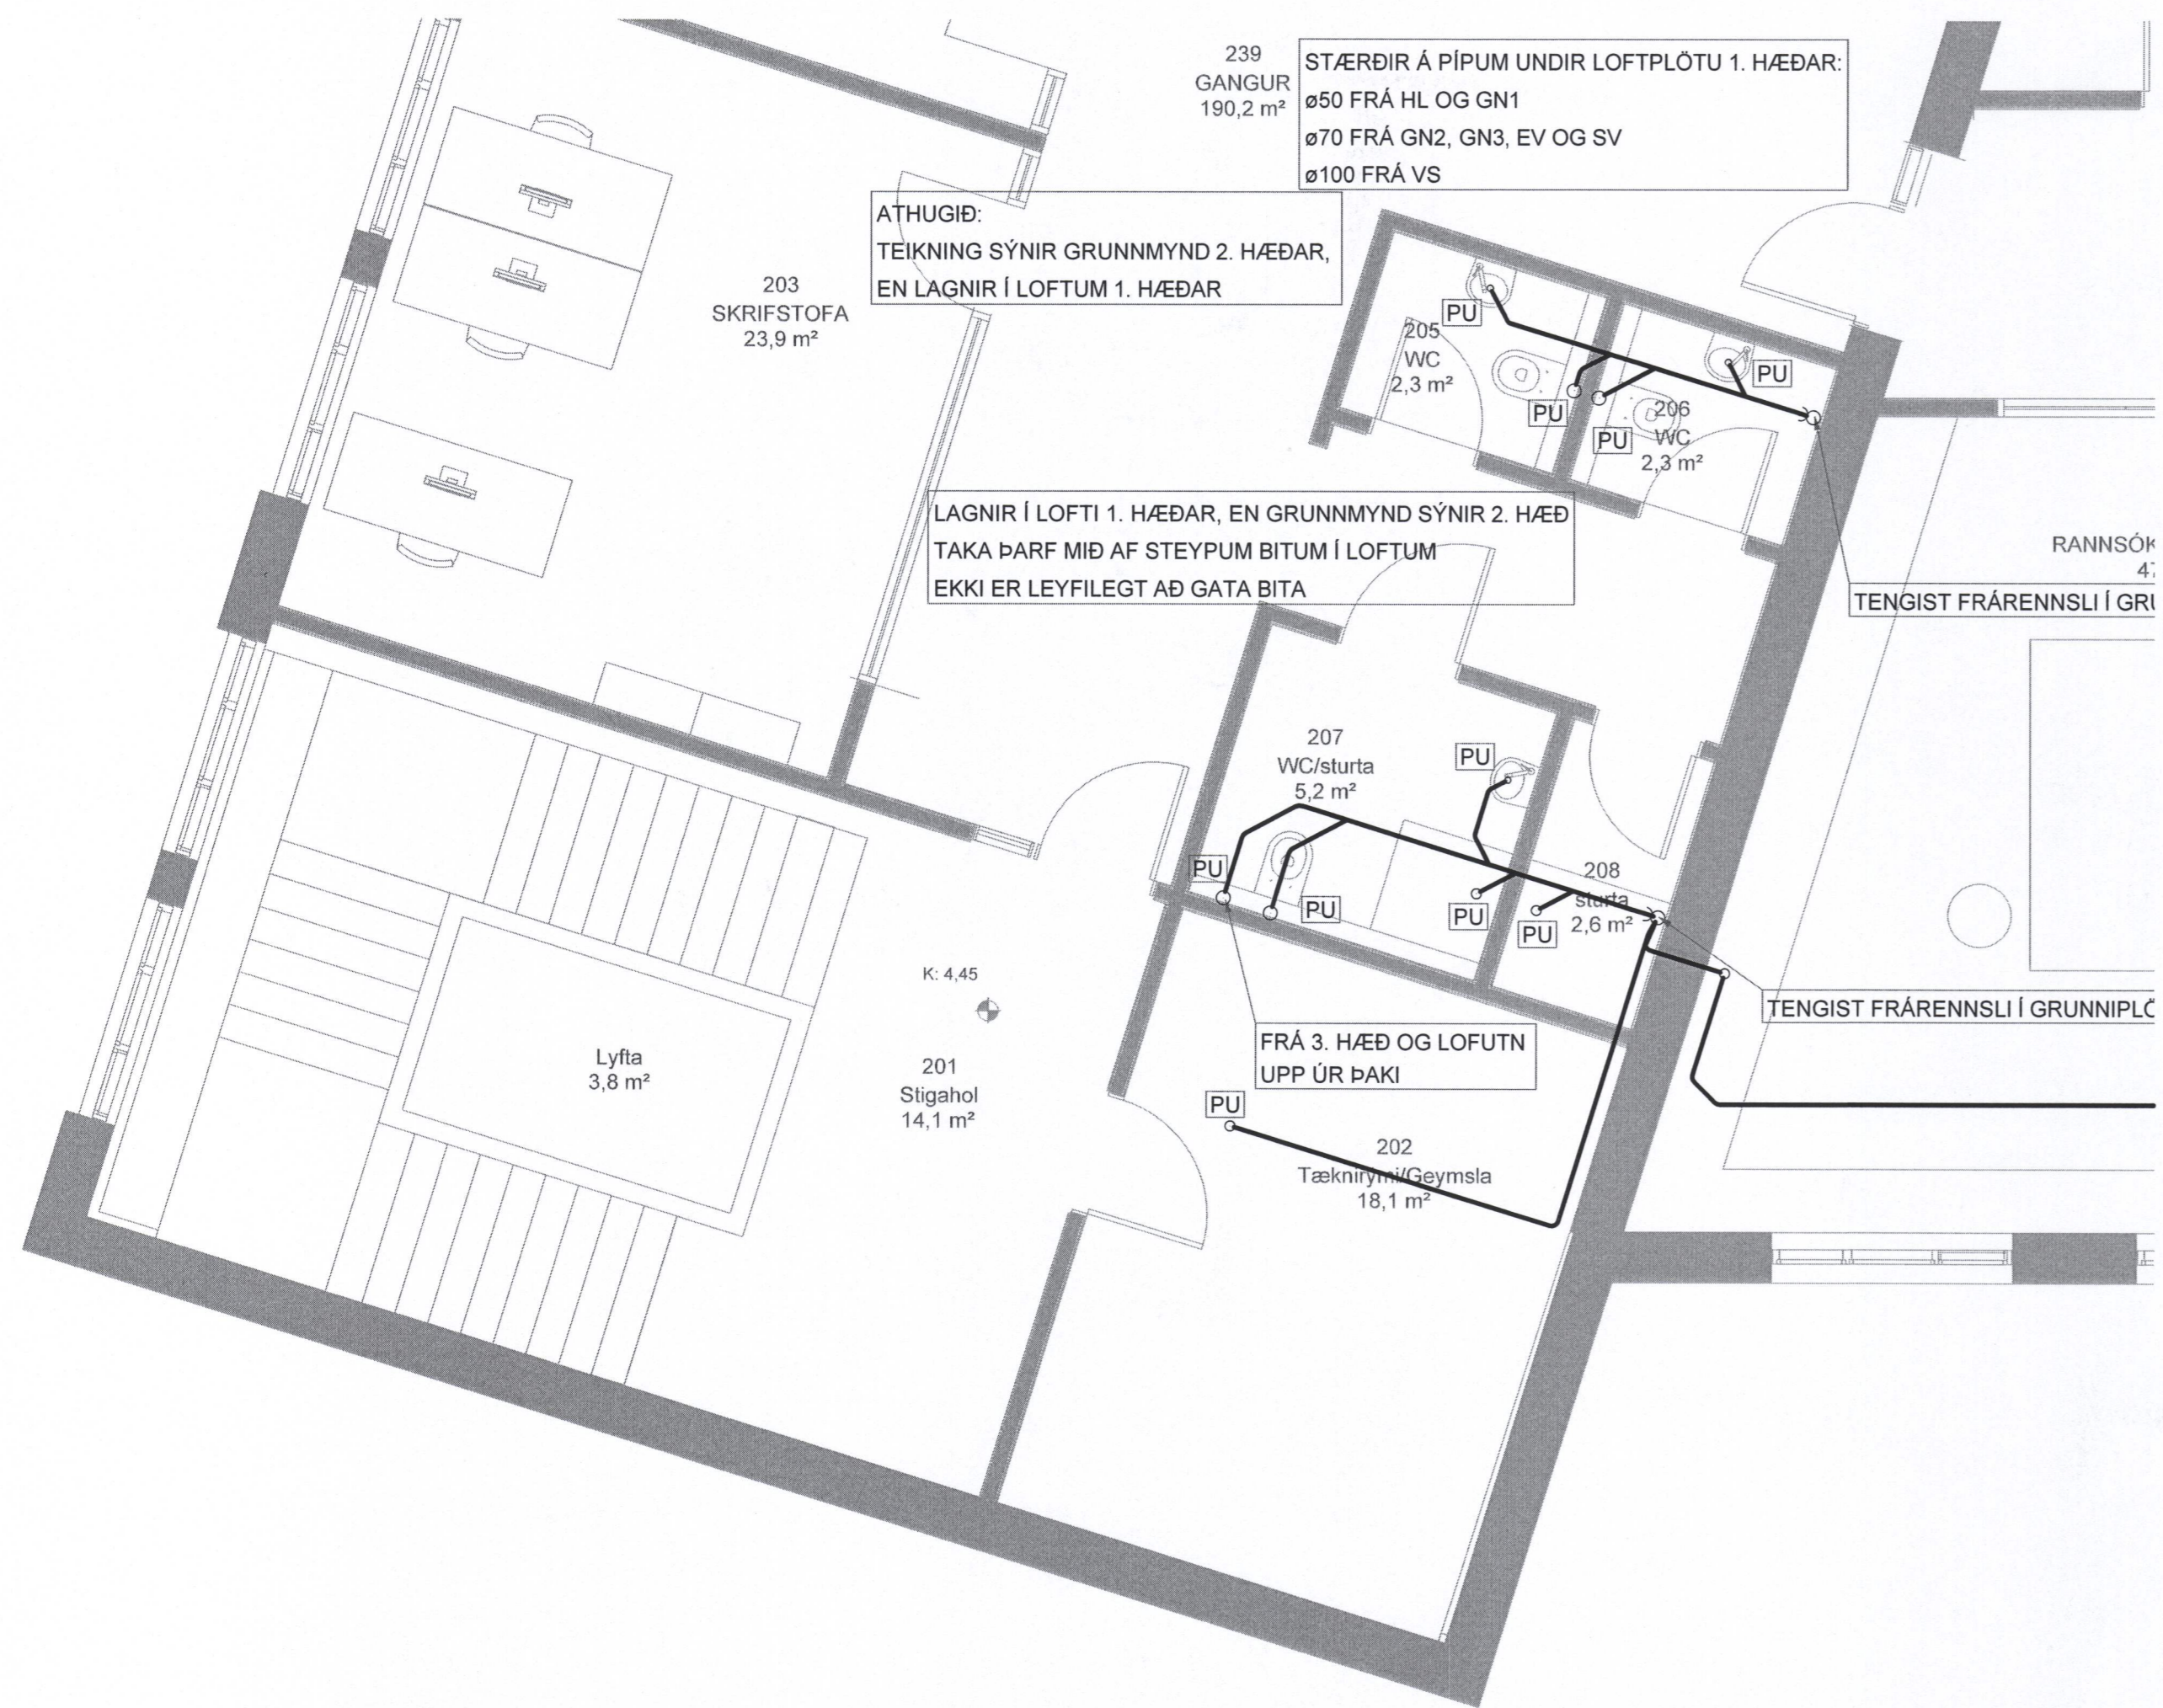


GRUNNMYND, HLUTI 3

1:50

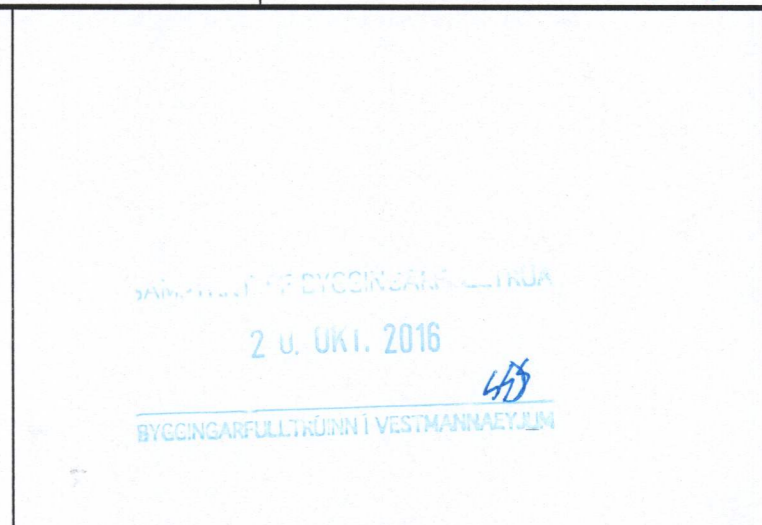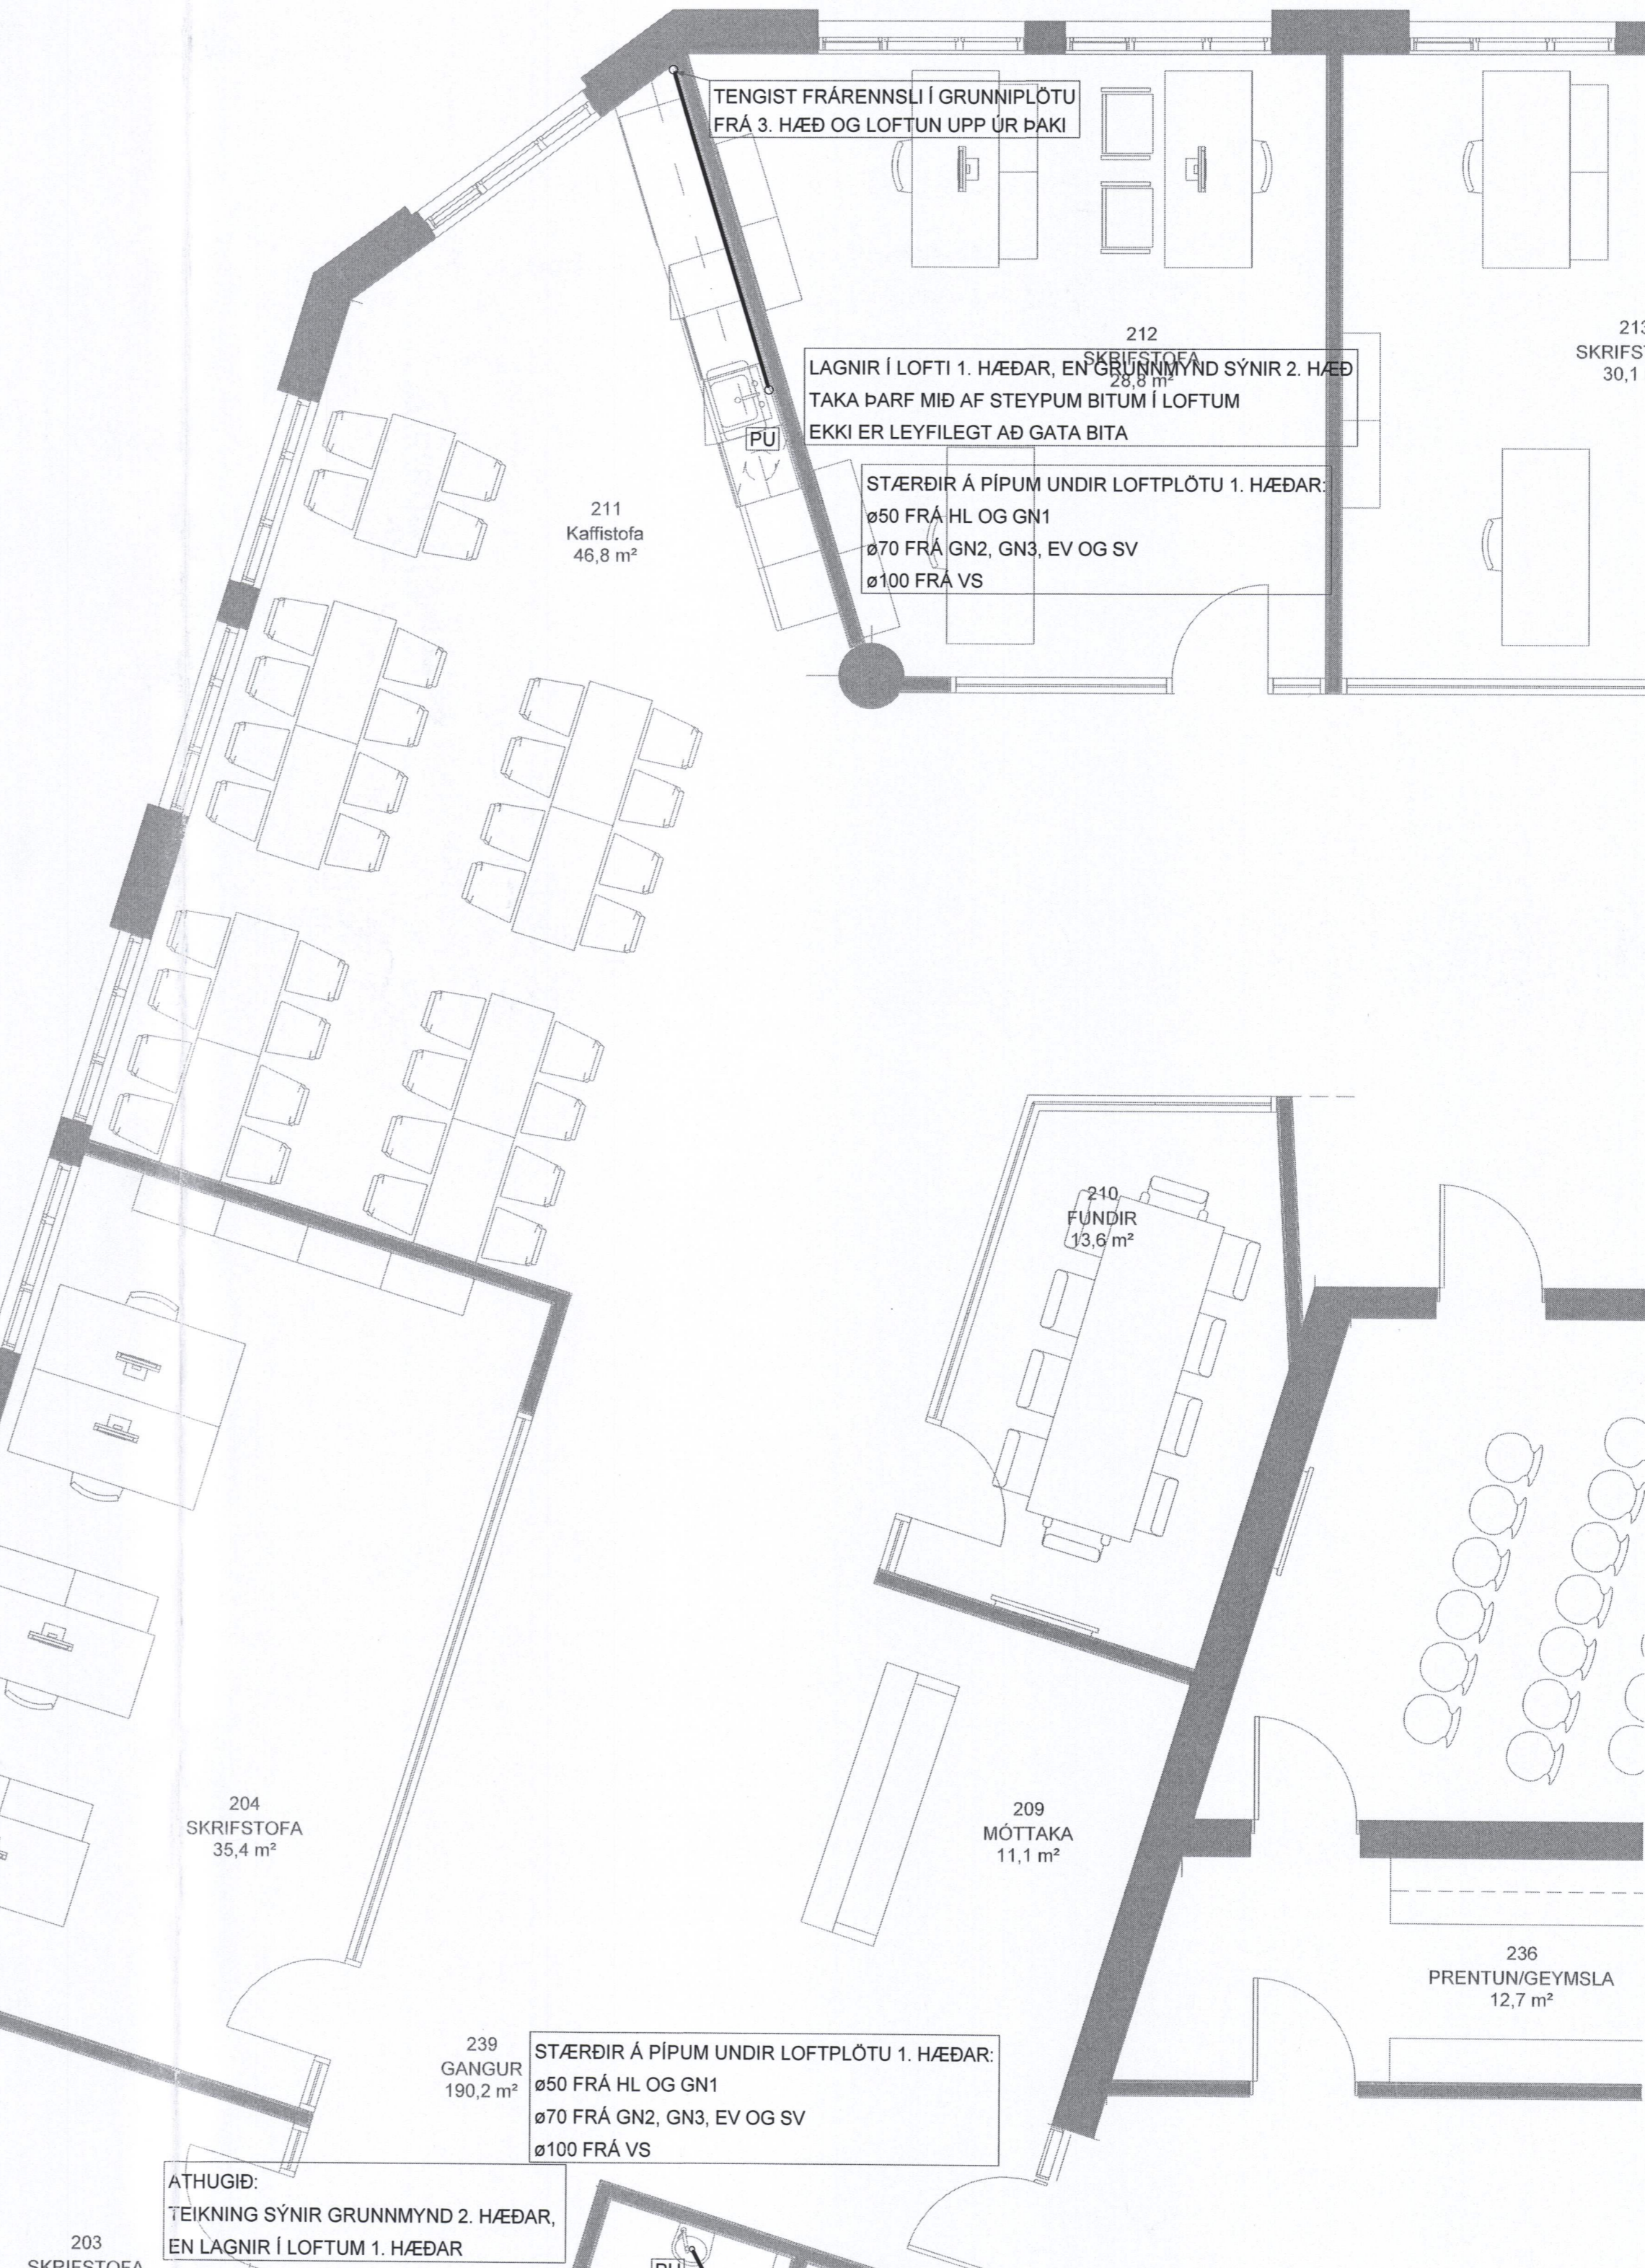


LYKILMYND

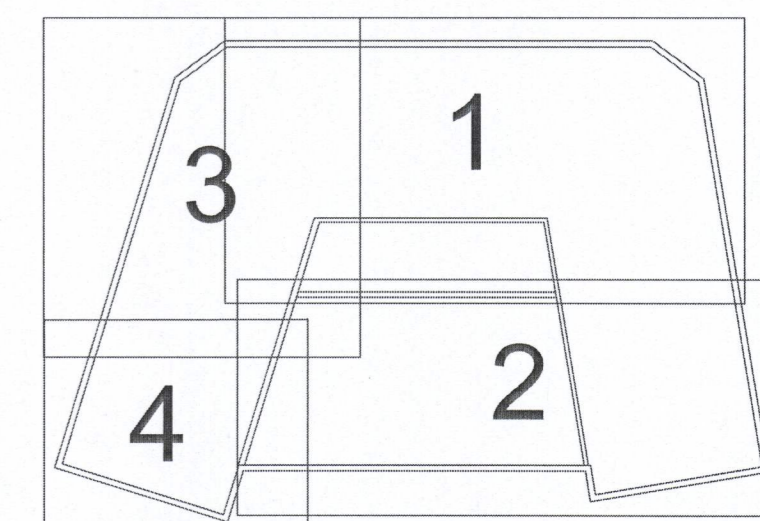

SKÝRINGAR:

SJÁ TEIKNINGU: P571

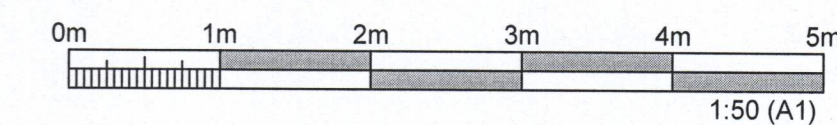

ÚTGÁFUERILL

ÚTG.	DAGS.	SKÝRINGAR	HANNAÐ	YFIRF.	SAMB.
Ú1	11.07.2016	ÚTBOÐSTEIKNING	PB	SLP	PB

DAGS. UNDIRSKRIFTAR
10.10.2016
ASK

F.H. MANNVITS (NAFN OG KT.)
MANNVIT
ÚRBARVARTI 6 203 KÓPAVOGI | Sími: 422 3000 Fax: 422 3001
www.mannvit.is mannvit@mannvit.is Kt: 430572-0169

DAGS. UNDIRSKRIFTAR
10.10.2016
SKRIFSTOFA



PEKkingARSETUR ÆGISGATA 2 900 VESTMANNAEYJAR

HEITI TEKNINGAR
FRÁRENNISLAGNIR:

GRUNNMYND, LAGNIR Í LOFTI 1. HÆÐAR, HLUTI 3 OG 4

VERKNUMER	3.851.215	MKV.	1:50	STÆRD	A1
TEIKNINGANUMER	P223	ÚTGÁFA	Ú1		

TOLUUSKJÓLA: C:\Mannvit\3851\3.851.215\05\MF\faennislagnir.dwg