

PRENTAD: 10. október 2016 13:04:00

1303


GRUNNMYND, HLUTI 4

1:50




GRUNNMYND, HLUTI 3


1:50

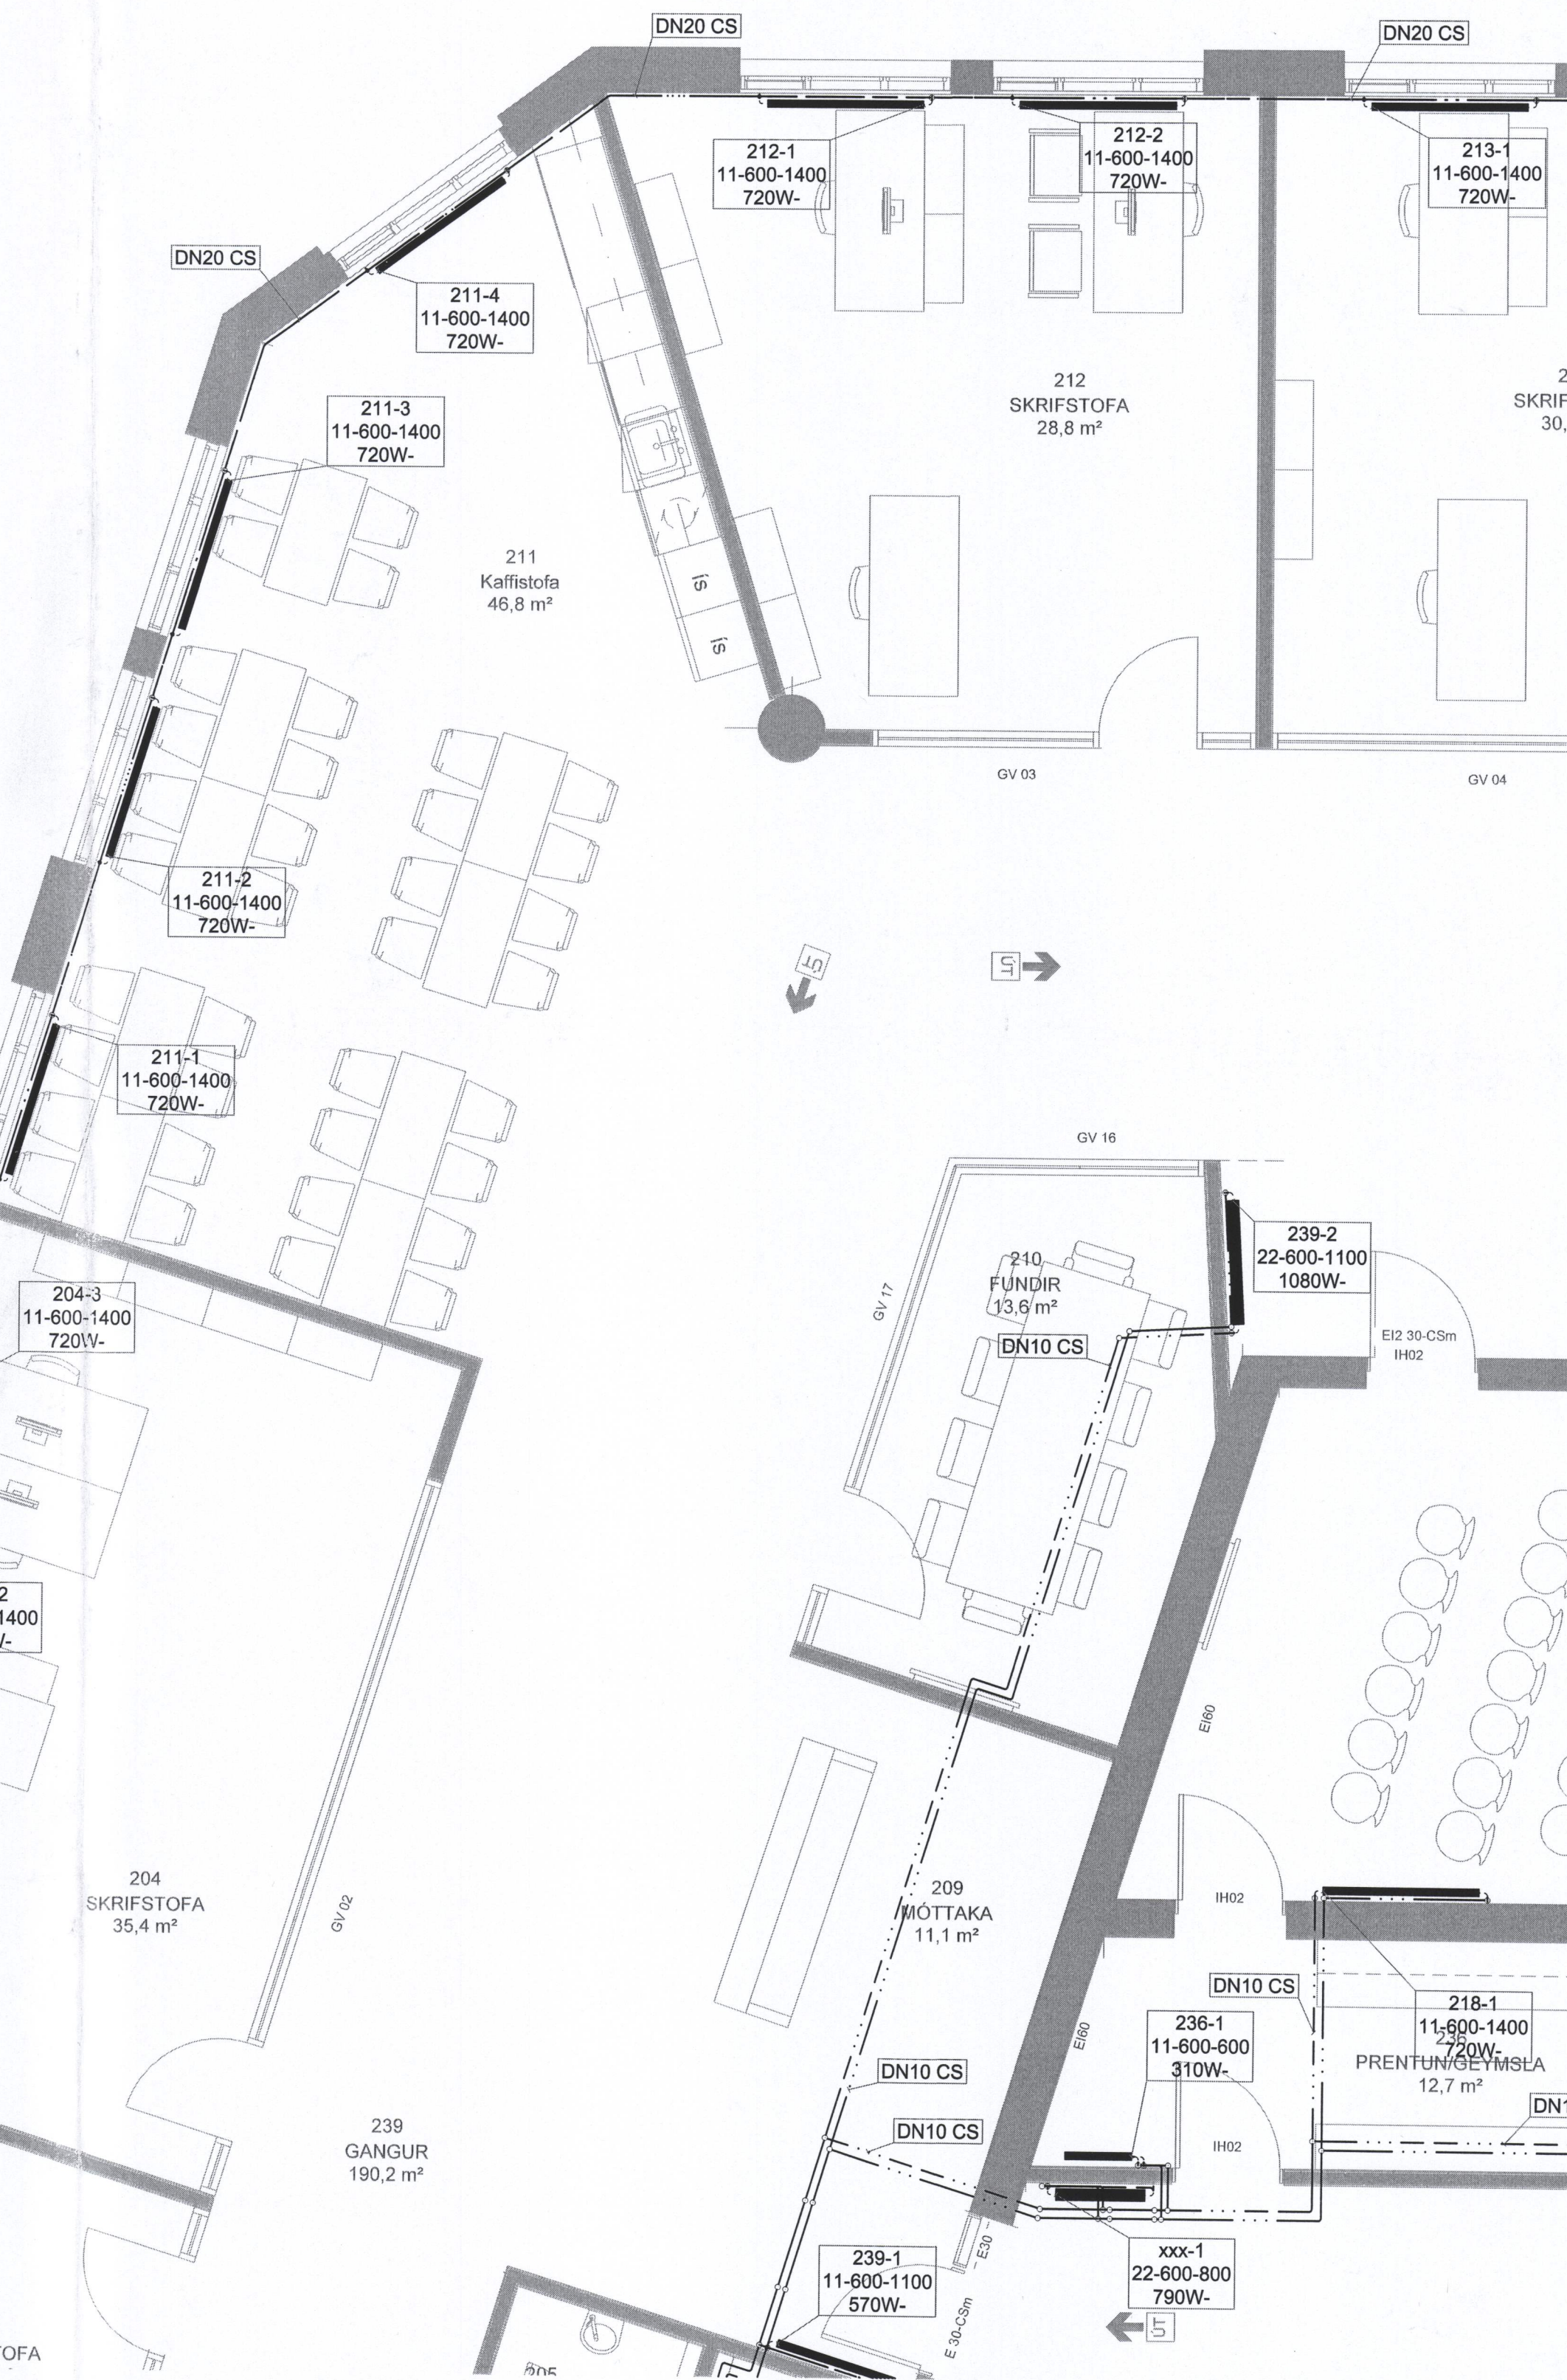

SAMÞYKKT AF BYGGINGARFULLTRÚA
2. D. OKT. 2016

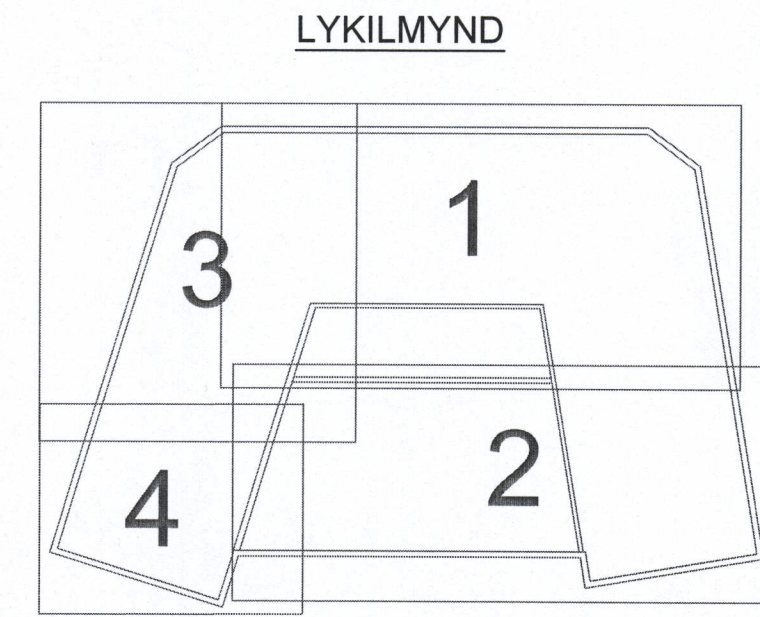

SKÝRINGAR:
SJÁ TEIKNINGU: P571

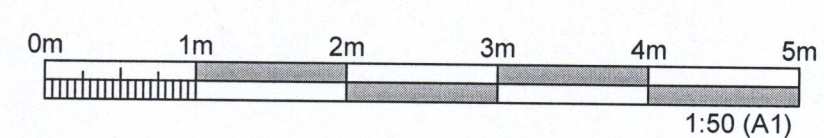

ÚTGÁFUFERILL					
ÚTG.	DAGS.	SKÝRINGAR	HANNAÐ	YFIRF.	SAMB.
01	11.07.2016	ÚTBODSTEIKNING	PB	SIÞ	PB

DAGS. UNDRSKRIFTAR F.H. MANNVITS (NAFN OG SET) MANNVIT hf.
10.10.2016 Pétur Björnsson Ke. 301269-3589

DAGS. UNDRSKRIFTAR SAMRÆMINGAHOFNUNDIR / HÖNNUNARSTJÓRI (NAFN OG KT.)
ASK HELL GUÐNAUÐSSON KT. 210502-9194

HÖNNUNUR 10. október 2016

MANNVIT
Urðarhvarfi 6 203 Kópavogi Sími: 422 3000 Fax: 422 3001
www.mannvit.is mannvit@mannvit.is Kt: 430572-0169

© ÖLL AFNOT OG AFRITUR TEIKNINGAR, AD HLUTA EDA HEILD, ER HÁÐ SKRIFLEGU LEYFI HOFNUDA.

HEITI VERKS
PEKkingARSETUR
ÆGISGATA 2
900 VESTMANNAEYJAR

HEITI TEIKNINGAR
HITALAGNIR:
GRUNNMYND 2. HÆÐ, HLUTI 3 OG 4

VERKUNUMER	3.851.215	MKV.	1:50	STÆRD	A1
TEIKNINGUNUMER	P423			ÚTGÁFA	01

TOLVUSKRA: C:\mannvit\3851\3.851.215\05\MM-Hitalagnir.dwg