
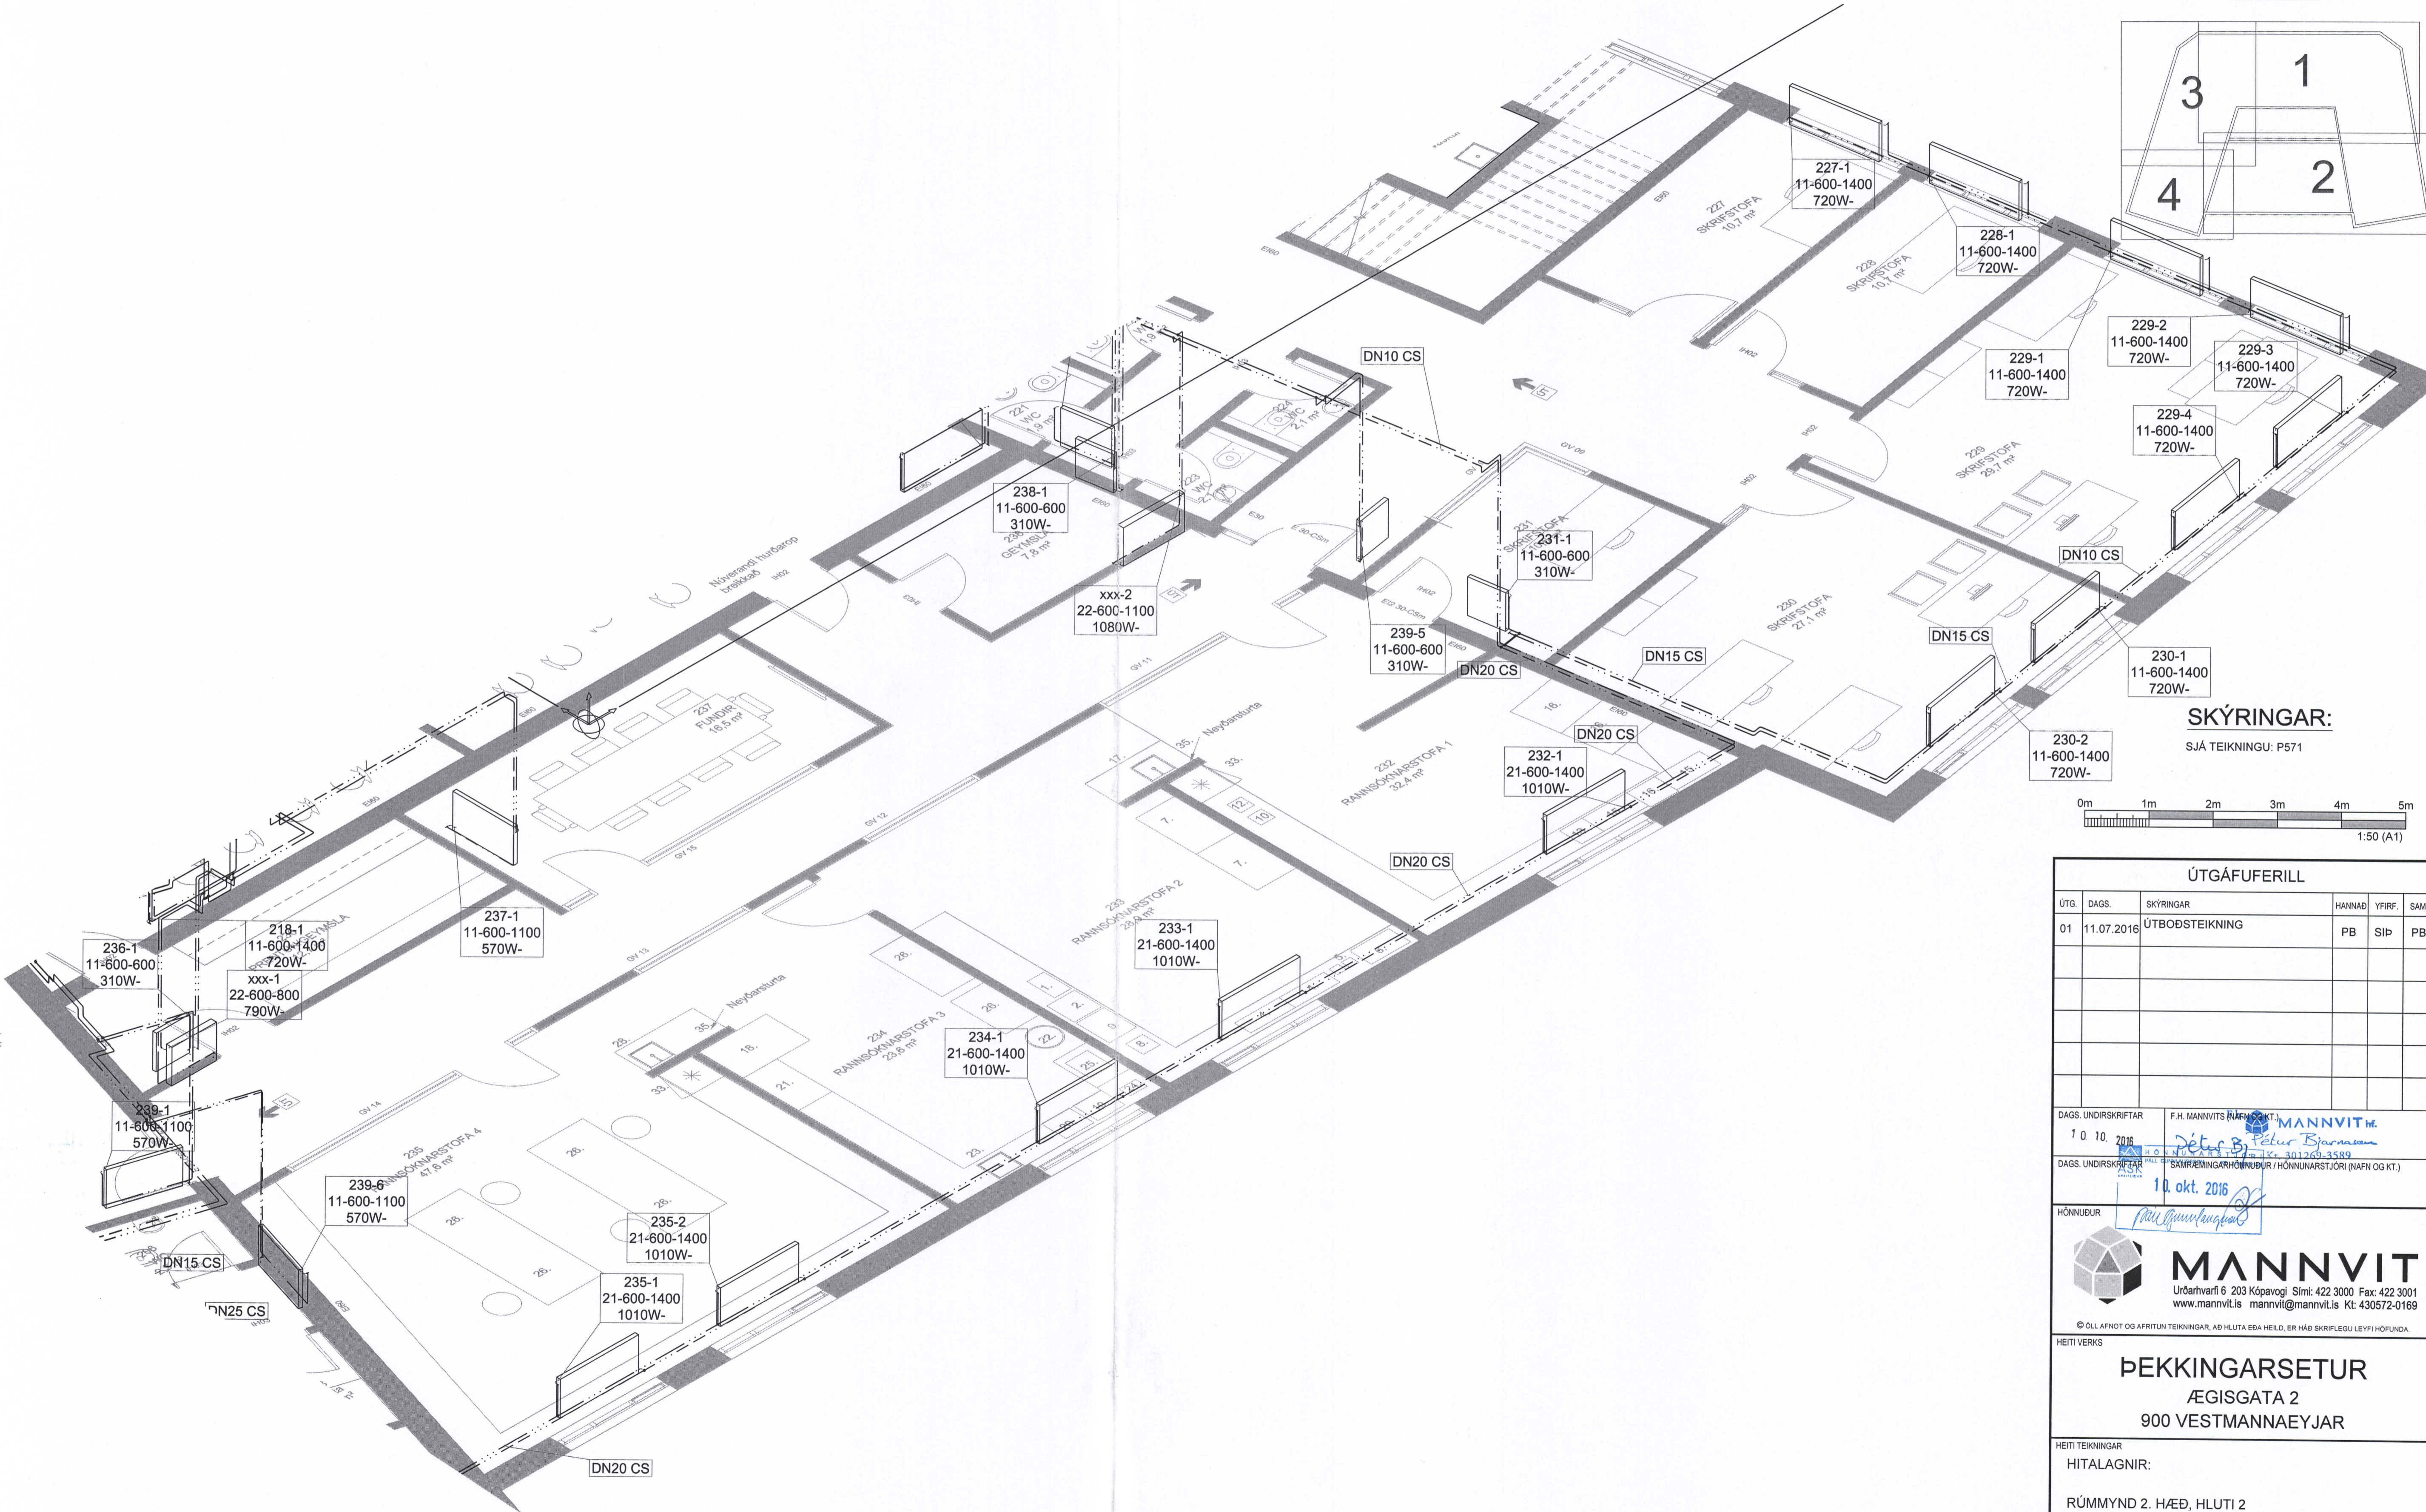


PRENTAD: 10. október 2016 13:07:31


RÚMMYND, HLUTI 2
1:50

SAMMYKKT AF BYGGINGARFULLTRÚA
20. OKT. 2016

LYKILMYND

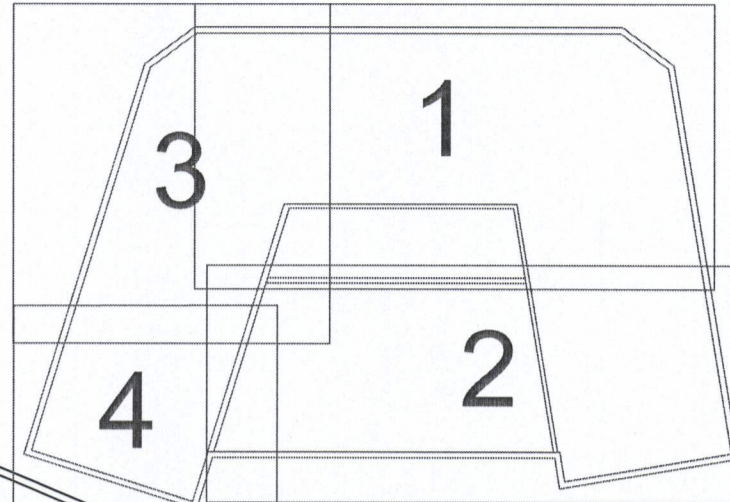

SKÝRINGAR:
SJÁ TEIKNINGU: P571

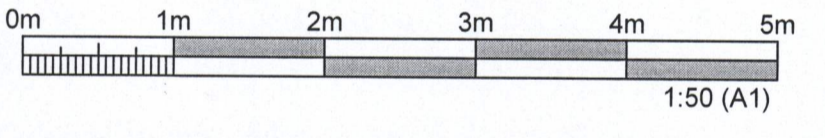

ÚTGÁFUERILL

ÚTG.	DAGS.	SKÝRINGAR	HANNAÐ	YFIRF.	SAMB.
01	11.07.2016	ÚTBODSTEIKNING	PB	Slp	PB

DAGS. UNDRSKRIFTAR F.H. MANNVITTS RÚMTEIKNINGAR
 10. 10. 2016
 Dags. Undrskriftar SAMRÆMINGARHÖNNUEUR / HÖNNUNARSTJÓRI (NAFN OG KT.)
 10. okt. 2016



PEKkingARSETUR
ÆGISGATA 2
900 VESTMANNAEYJAR

HEITI TEIKNINGAR
HITALAGNIR:
RÚMMYND 2. HÆÐ, HLUTI 2

VERKNUMER	3.851.215	MKV.	1:50	STÆRÐ	A1
TEIKNINGANUMER	P425			ÚTGÁFA	01

TOLVUSKERA - C:\Mannvit\38513_851_215\05\Hitalagnir.dwg