

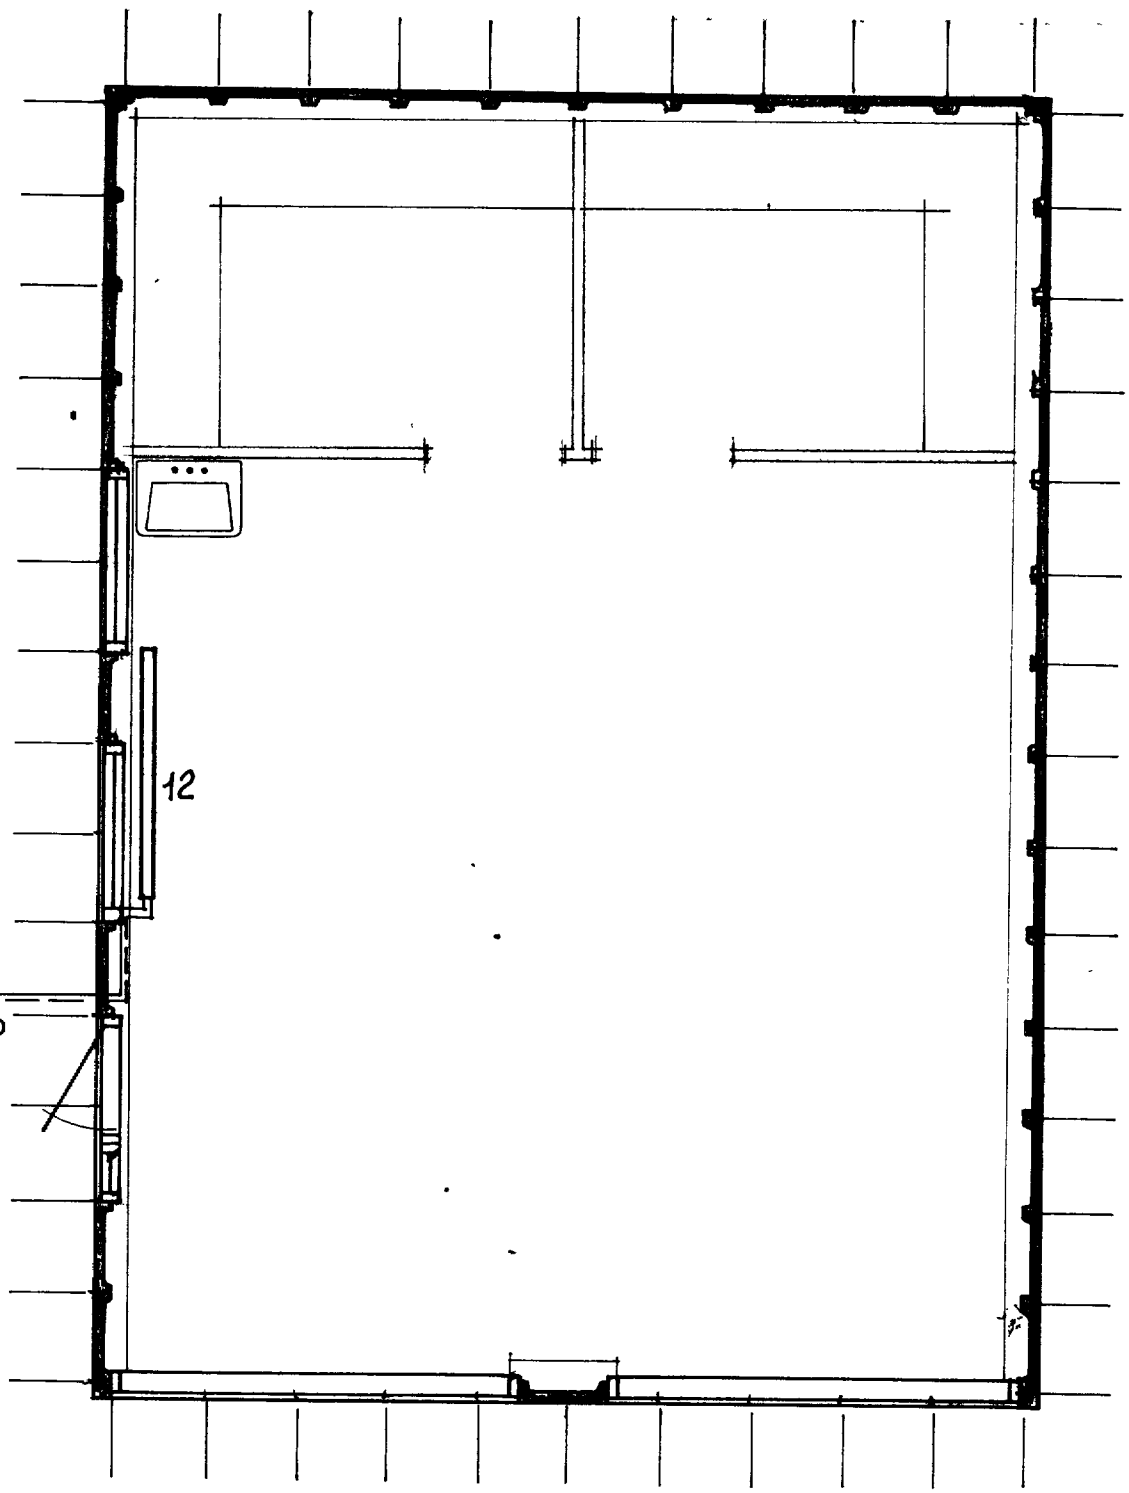



244

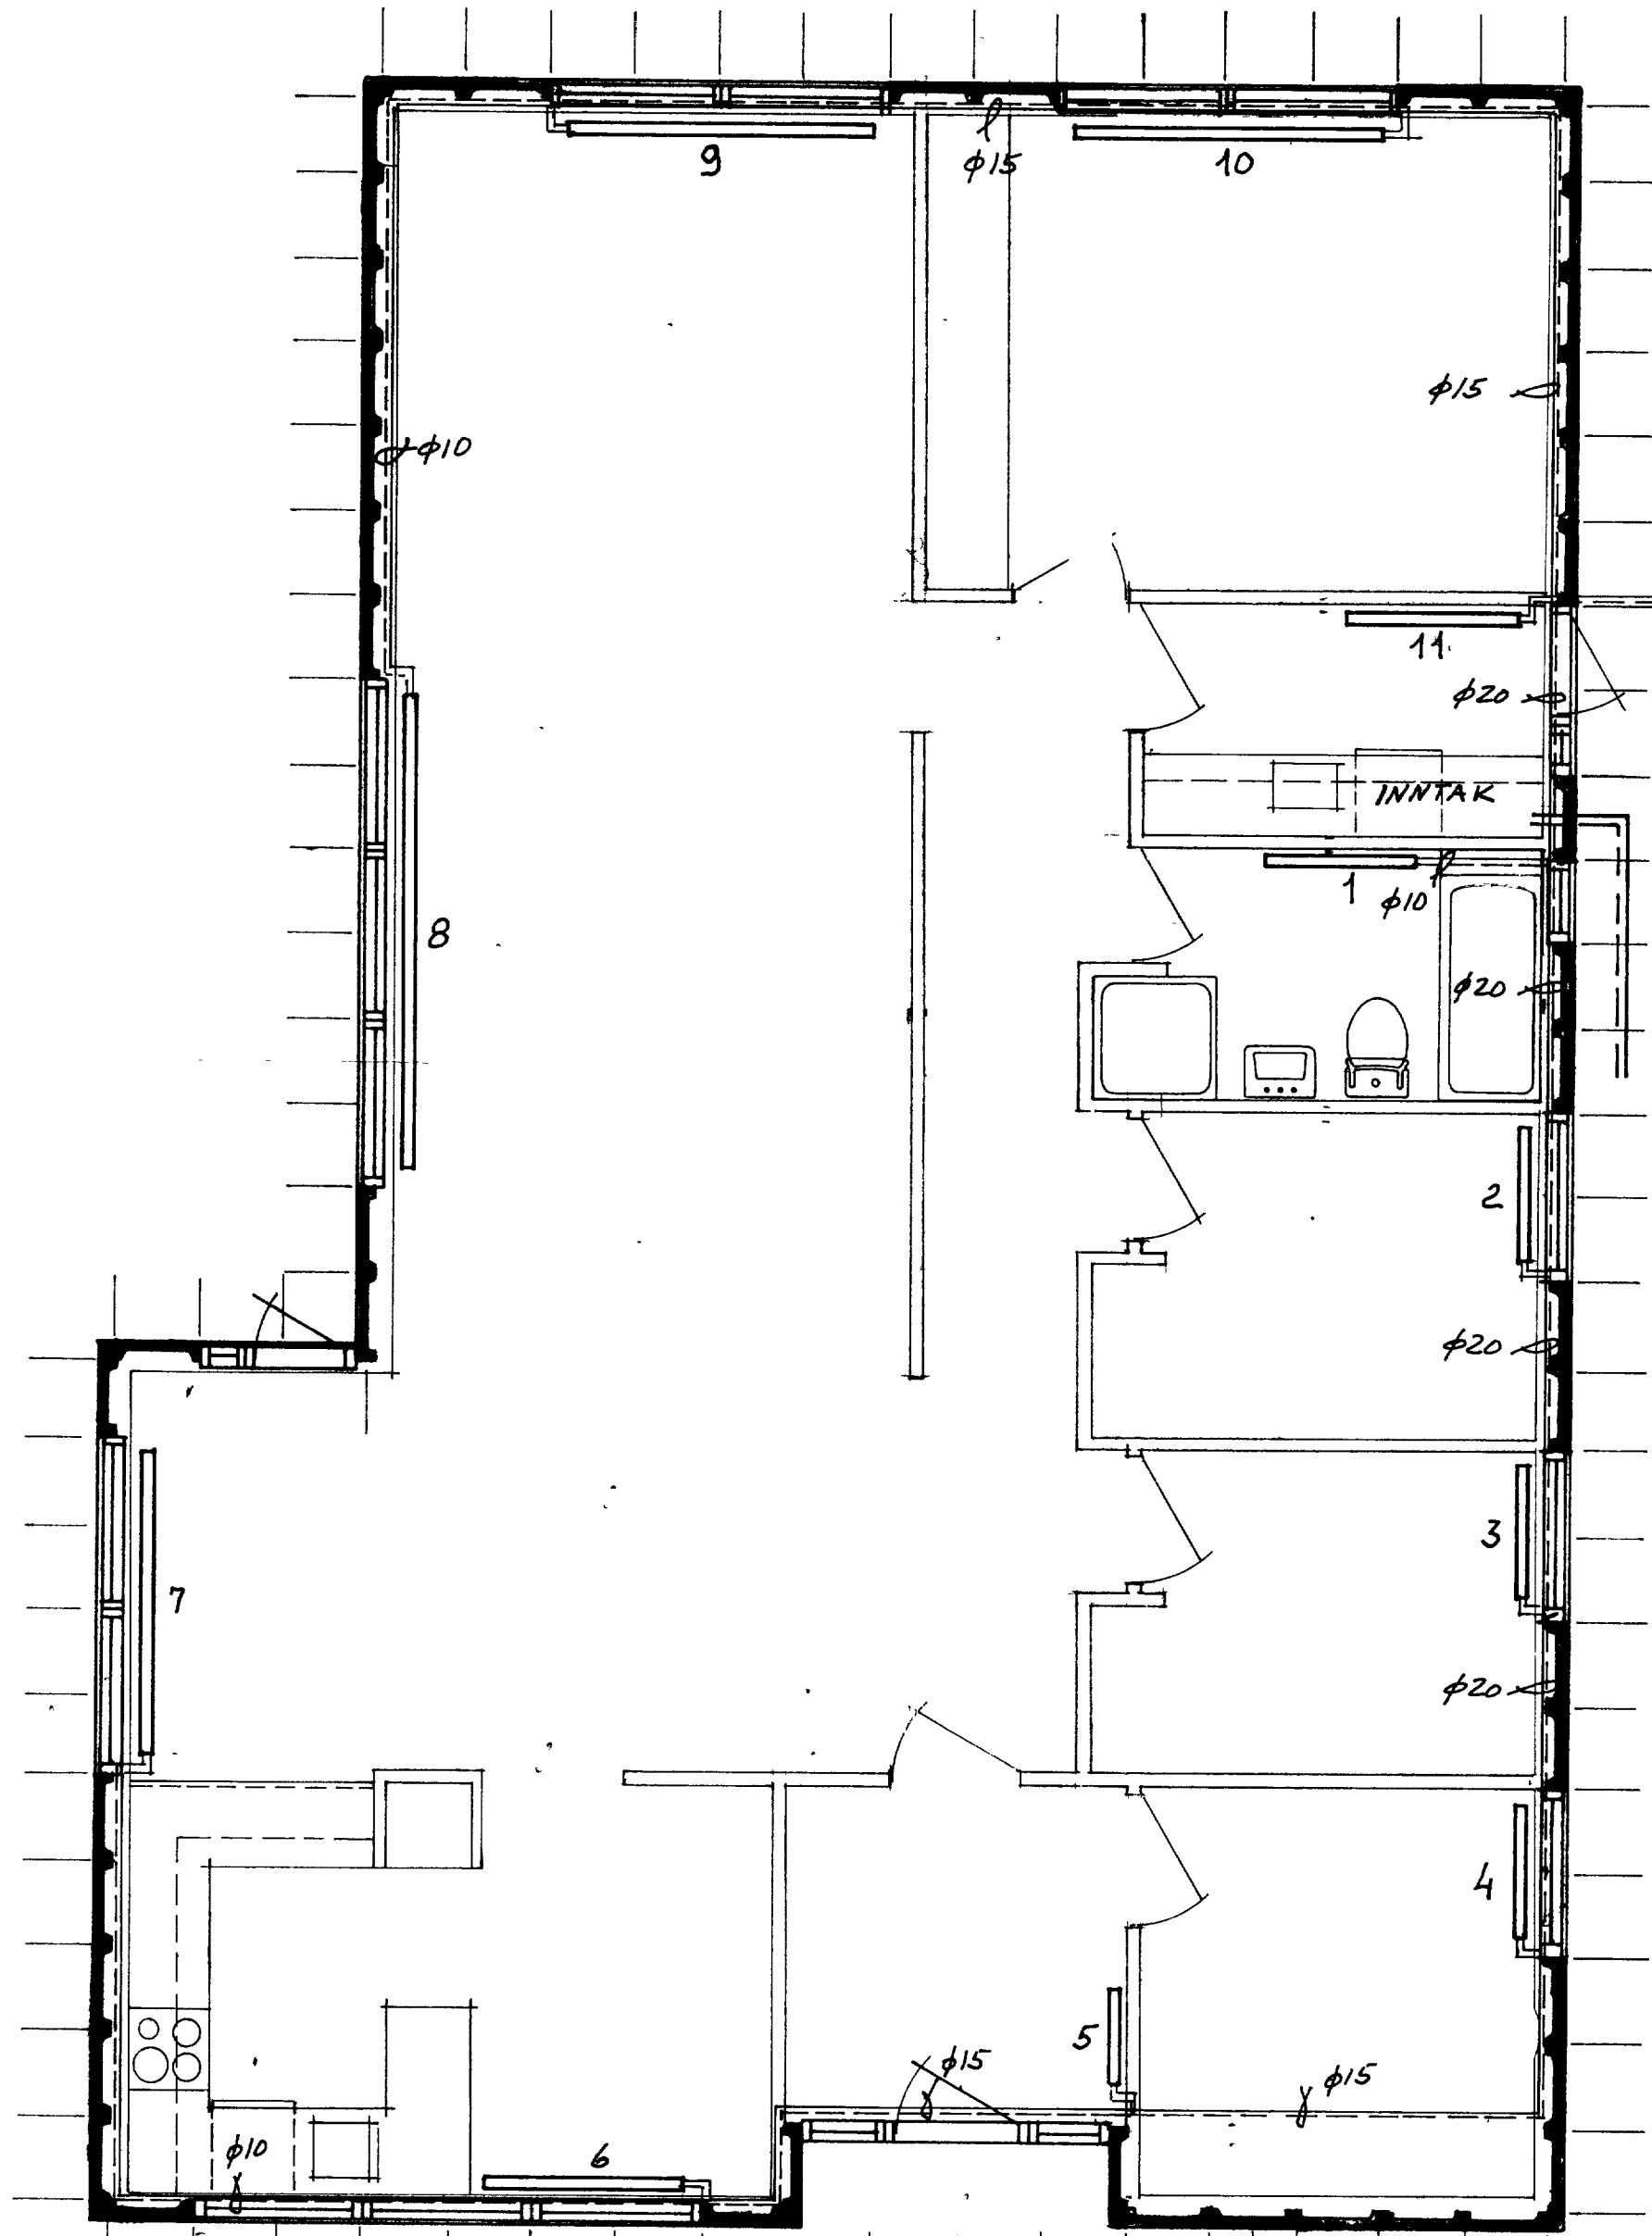

AFSTADA. 1:500

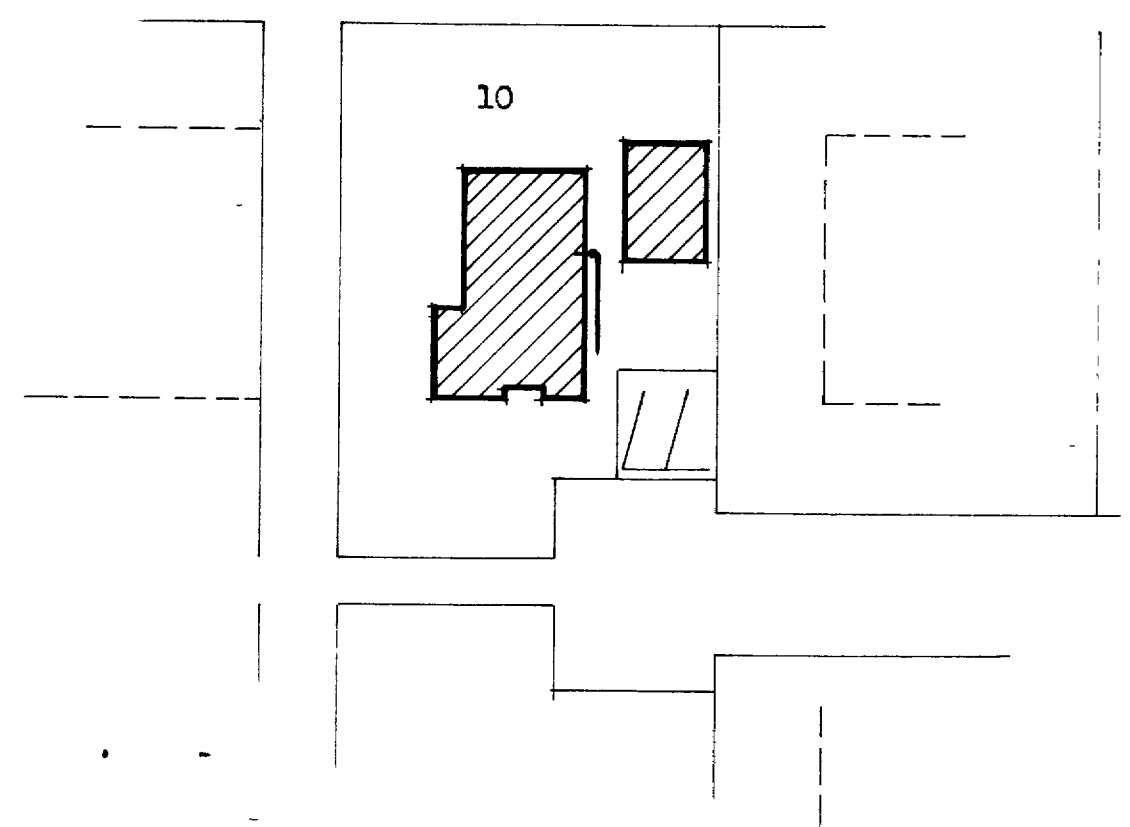

 VERK NR.	RVÍK 1. nov 75	VERK! LAUGAVEGUR 120 PÓSTHÓLF 5076, REYKJAVÍK SÍMI 25600	GERÐ NR. HL
	REIKN. SGS		VERK NR. 247
	MÆLIKV. 1:50	Áslómar 10 Vestmannaeyjum.	TEIKN NR.