


SAMPYKKT Í BYGGINGANEFND

29. 6. 84

BYGGINGAÞULLTRÚINN Í VESTMANNAEYJUM

Jacup Kristjónsson

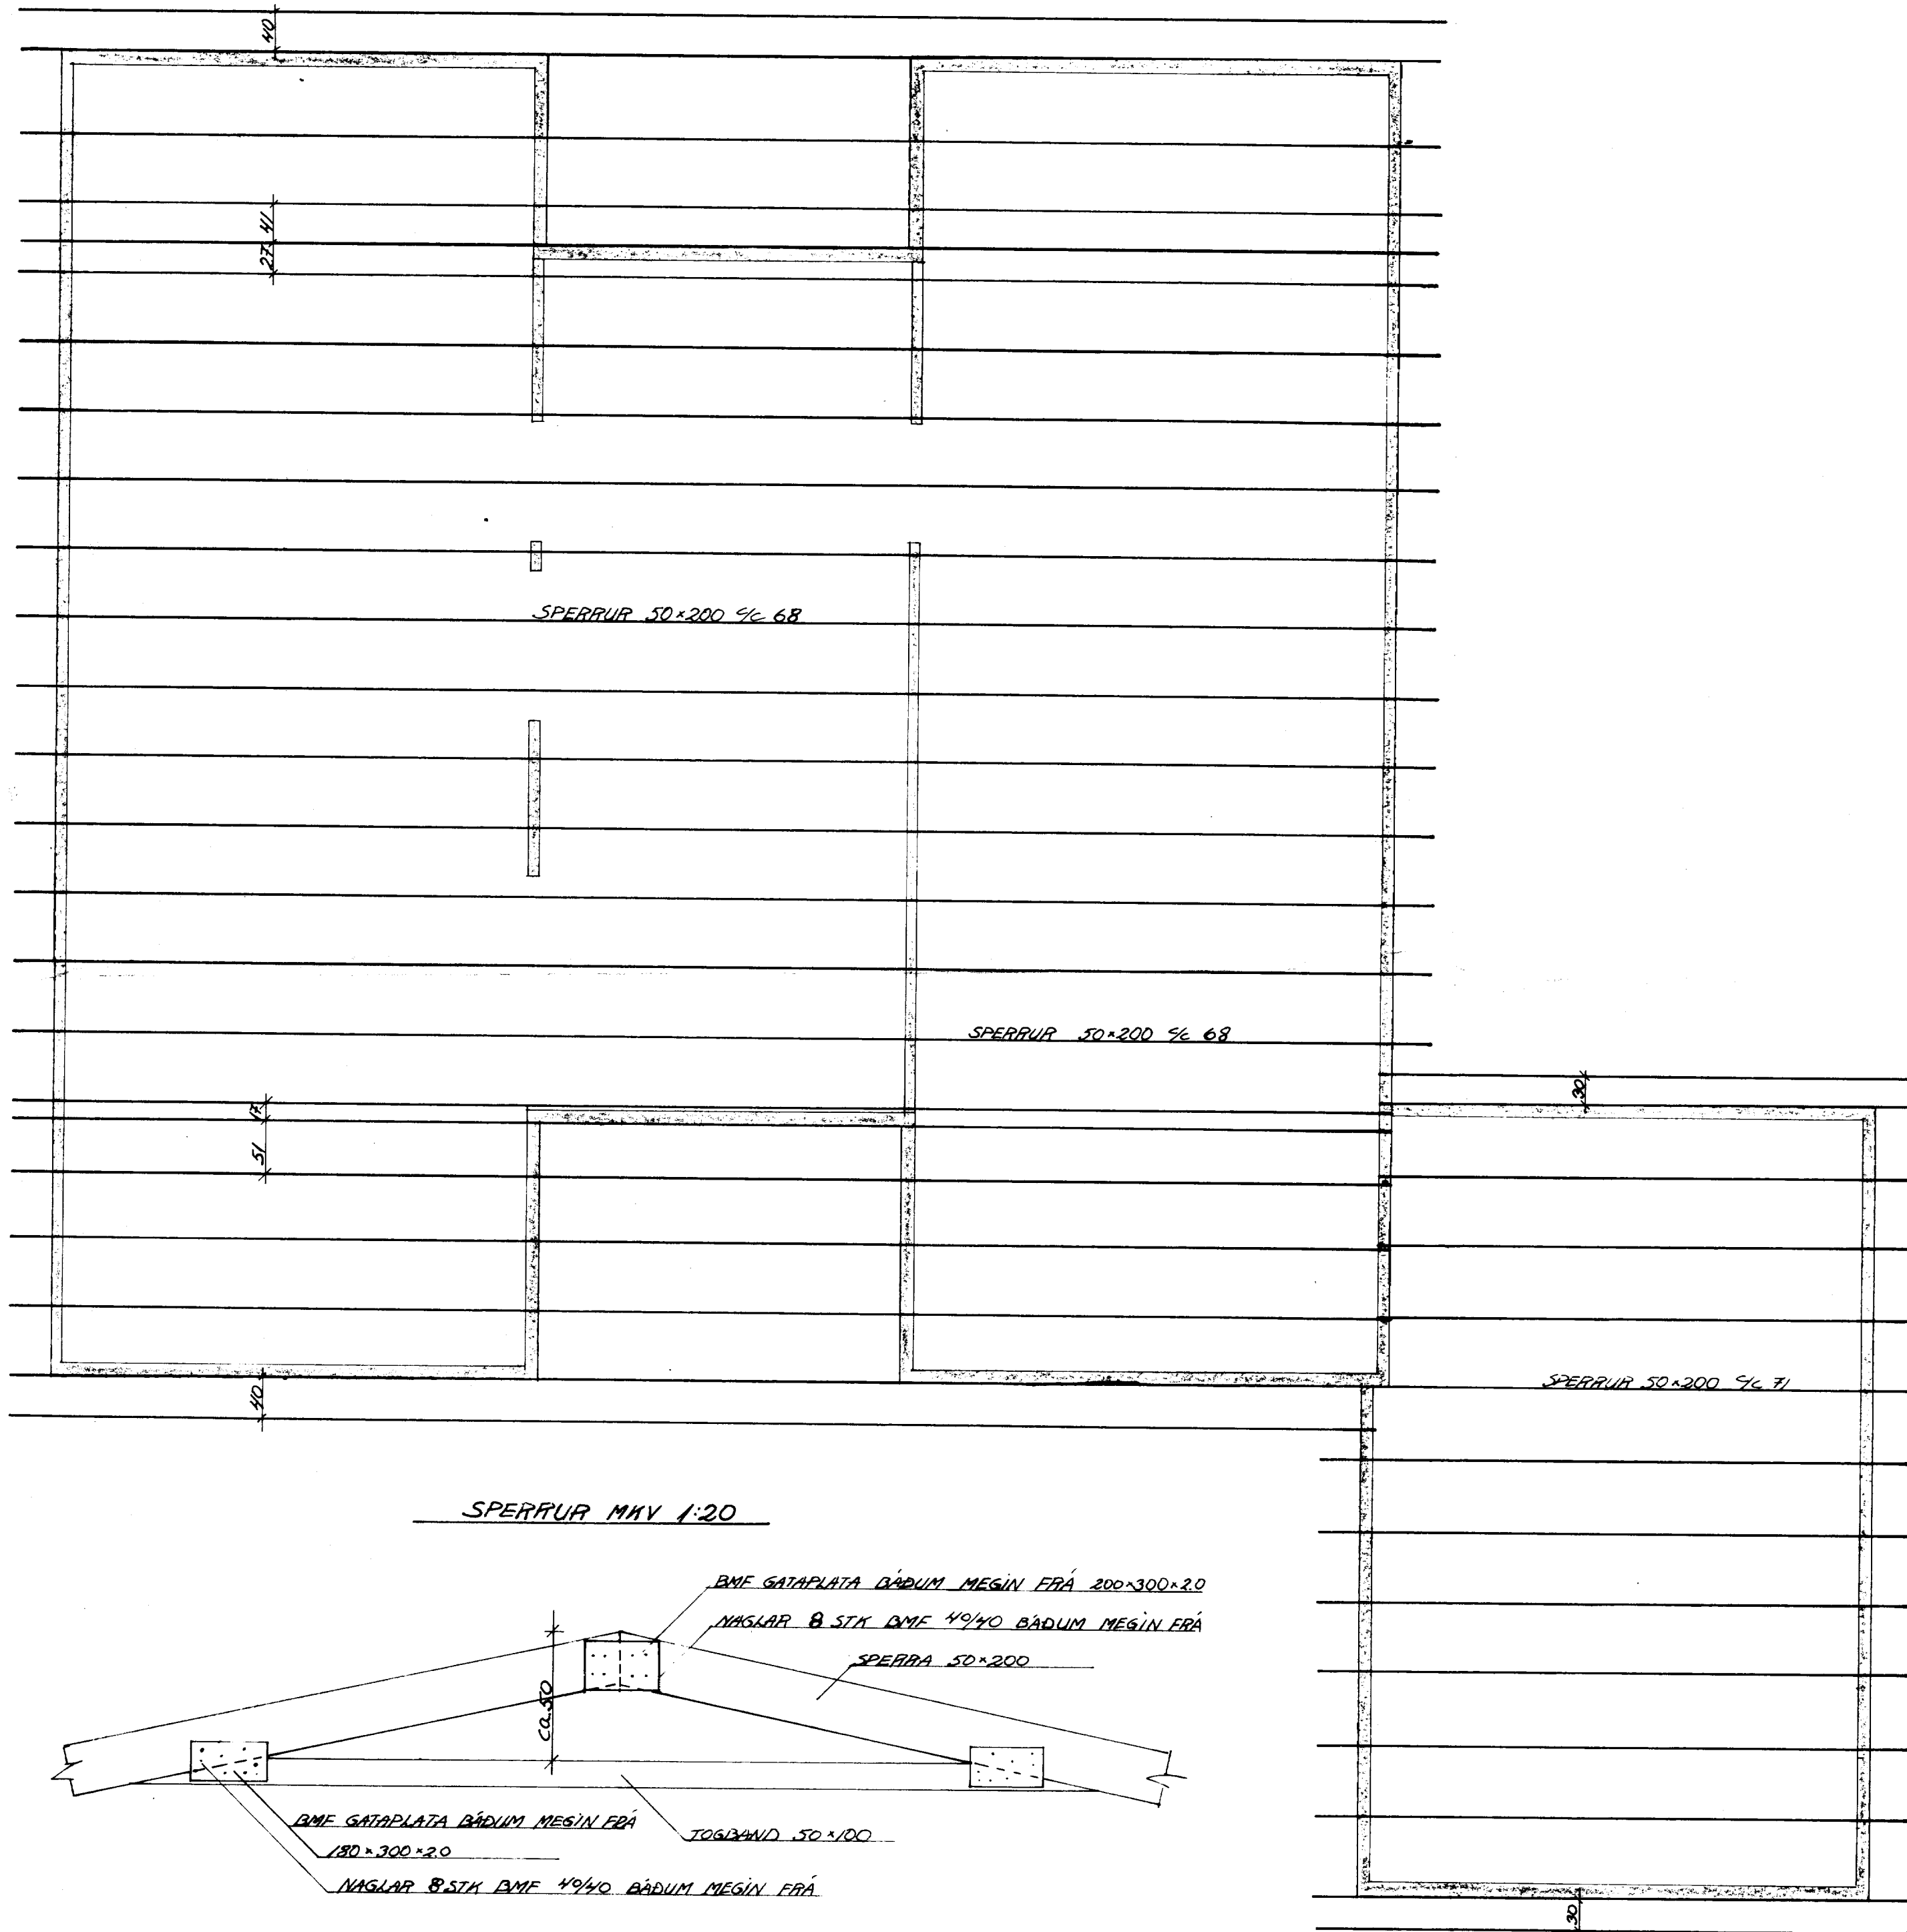

ÁSHAMAR 14 VESTM. EYJUM	VERK	BL. NR.
	8406	34
ÞAKSPERRUR	VESTM. EYJAR JÚNÍ '84	HANNA S.P.
	M.K.V. SYNDUR	TEIHN. S.P.