


535

I Leikherbergi skulu vera barnaþryggingar.

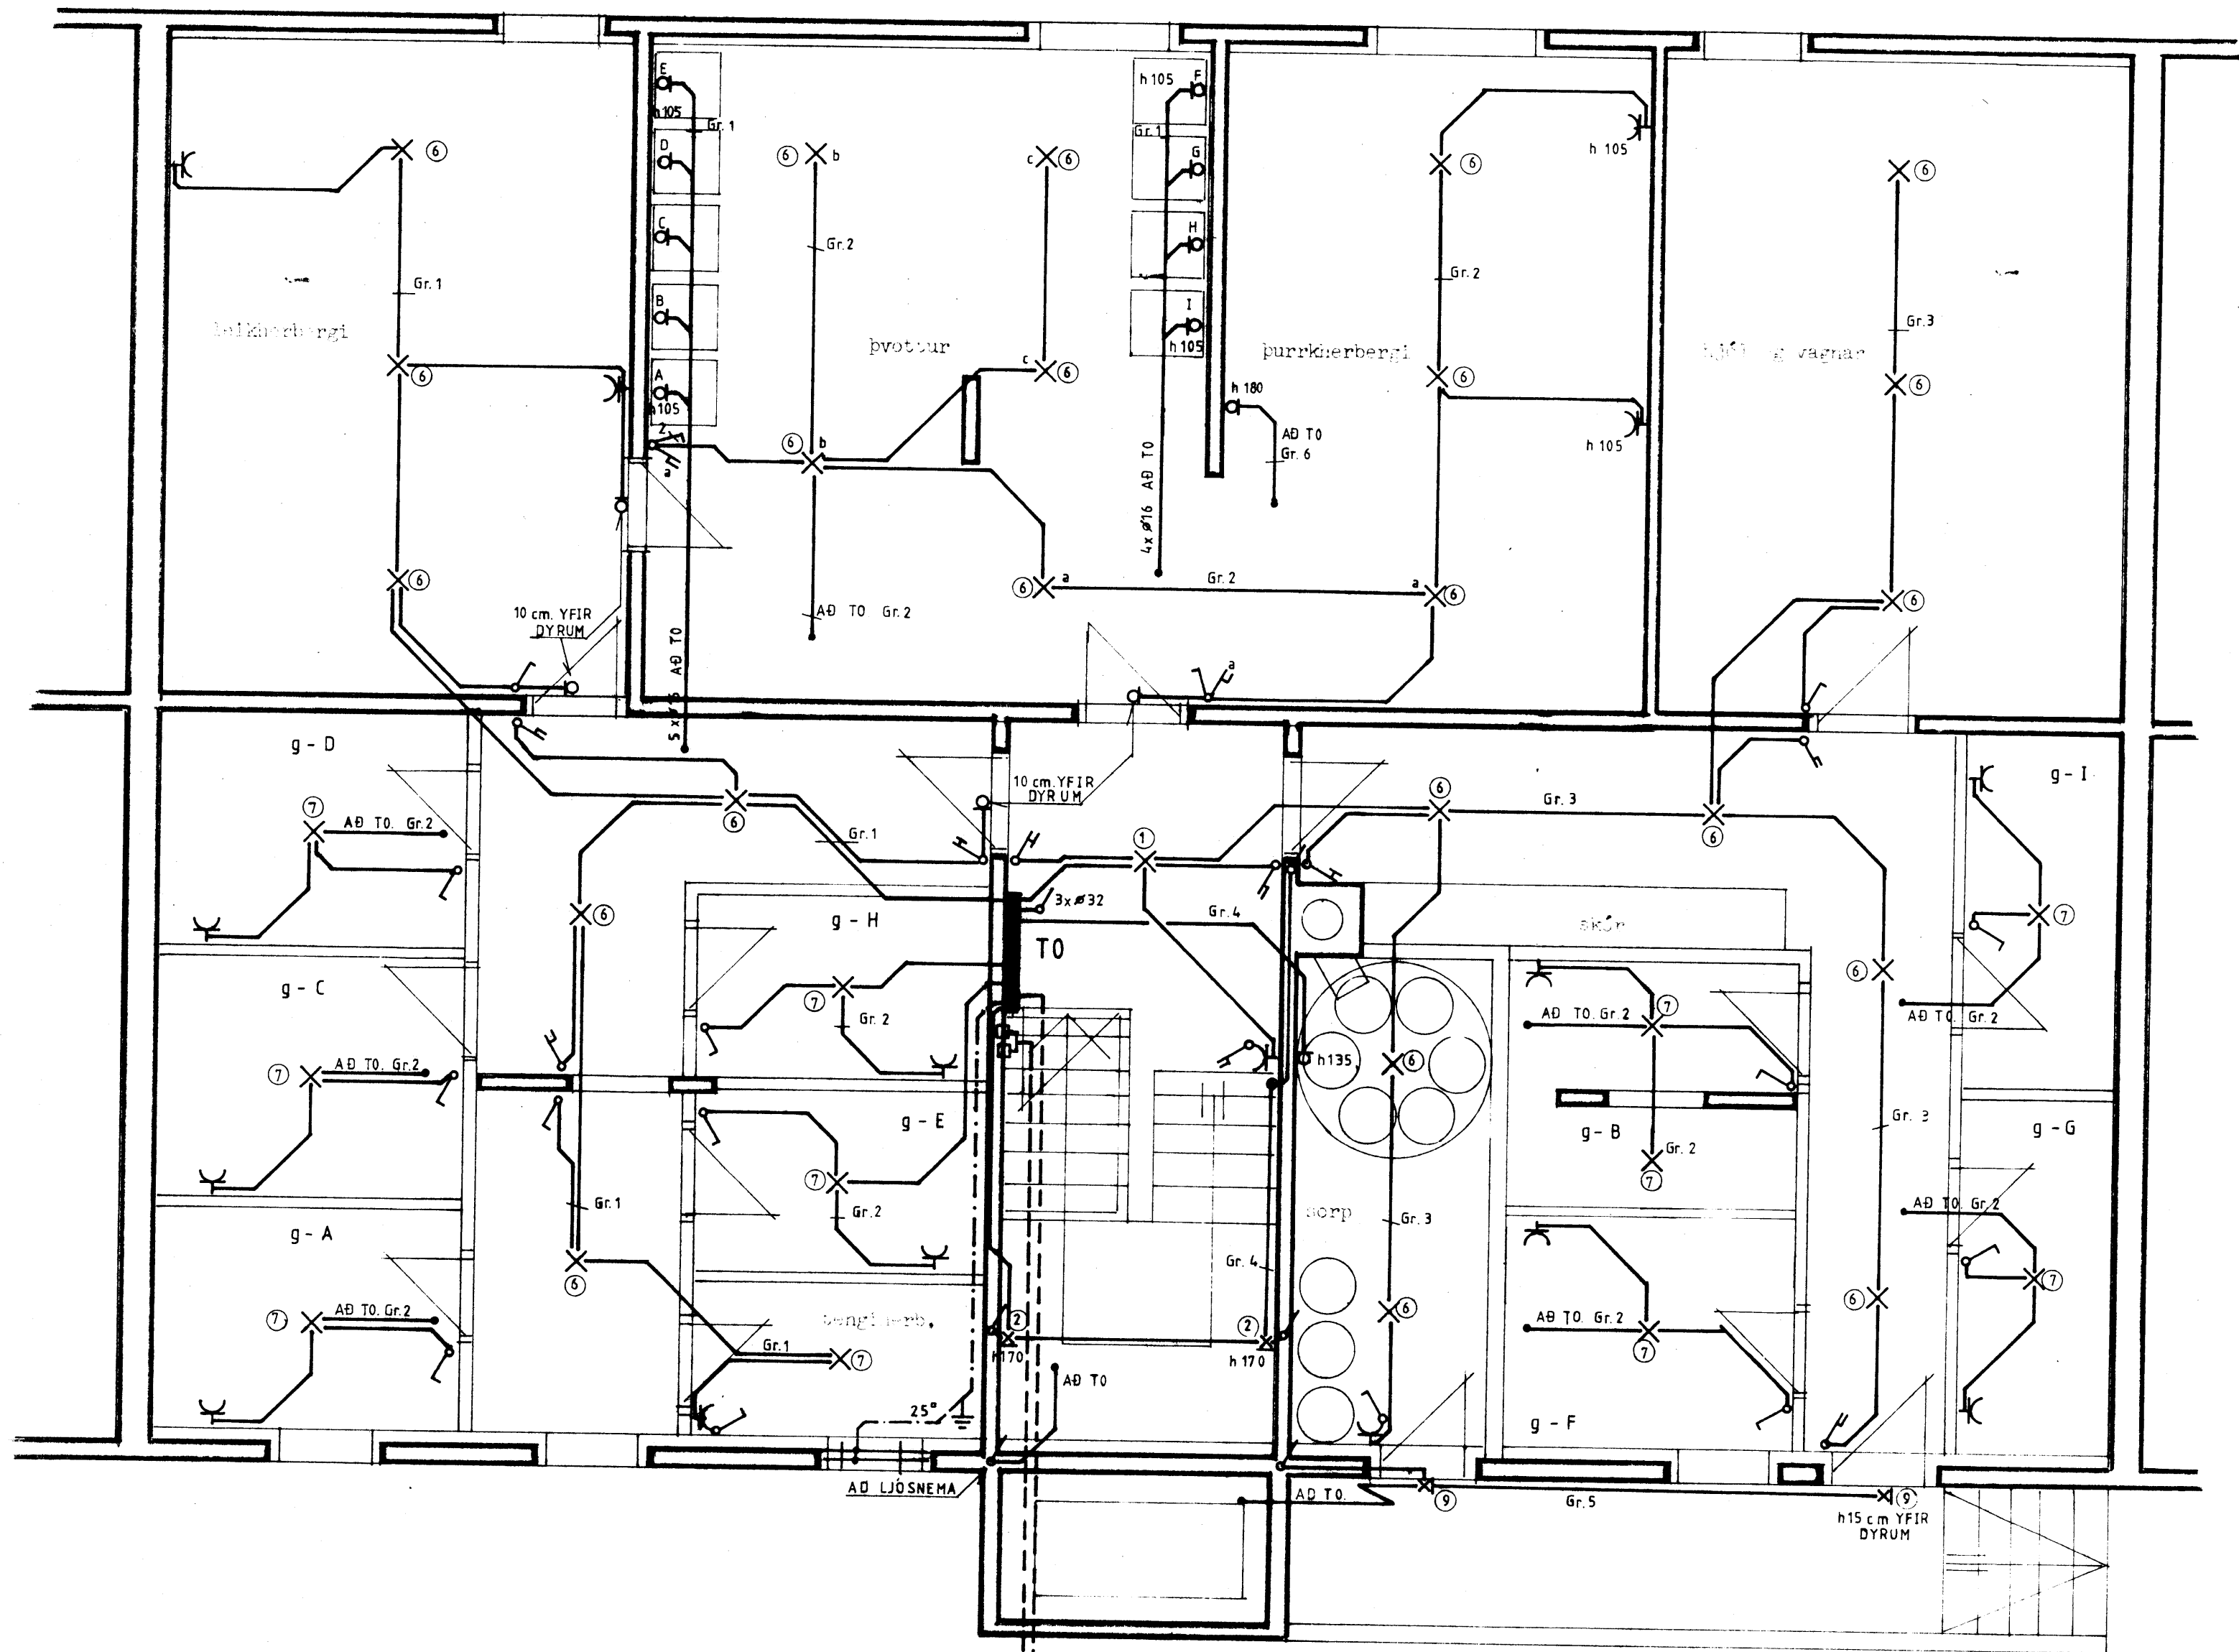

- 60/30 cm í þröðu
- Raímagn 1 x ø50 PP
- Svæðislýs. 1 x ø32 PP
- Vara 1 x ø45 PP
- Sími 1 x ø45 PP
- Böðveita 1 x ø45 PP
- Löðnet 1x25 þangist

**RAFAEL**  
*Stefan Jónsson*

Óseyri 2 - 600 Akureyri  
 Sími 2 61 22



VERKHEIT				ASHAMAR 69-71 VESDMANNABYTIM	
HEITI TEIKNINGAR				VERK NR. 87-64	
RAPLÖGN KJALLARA				TEIKNING NR. 20.02	
HANNAÐ SS	TEIKNAD III	YFIRFARID	DAGS	KVARDI	
			OKT 87		