


536

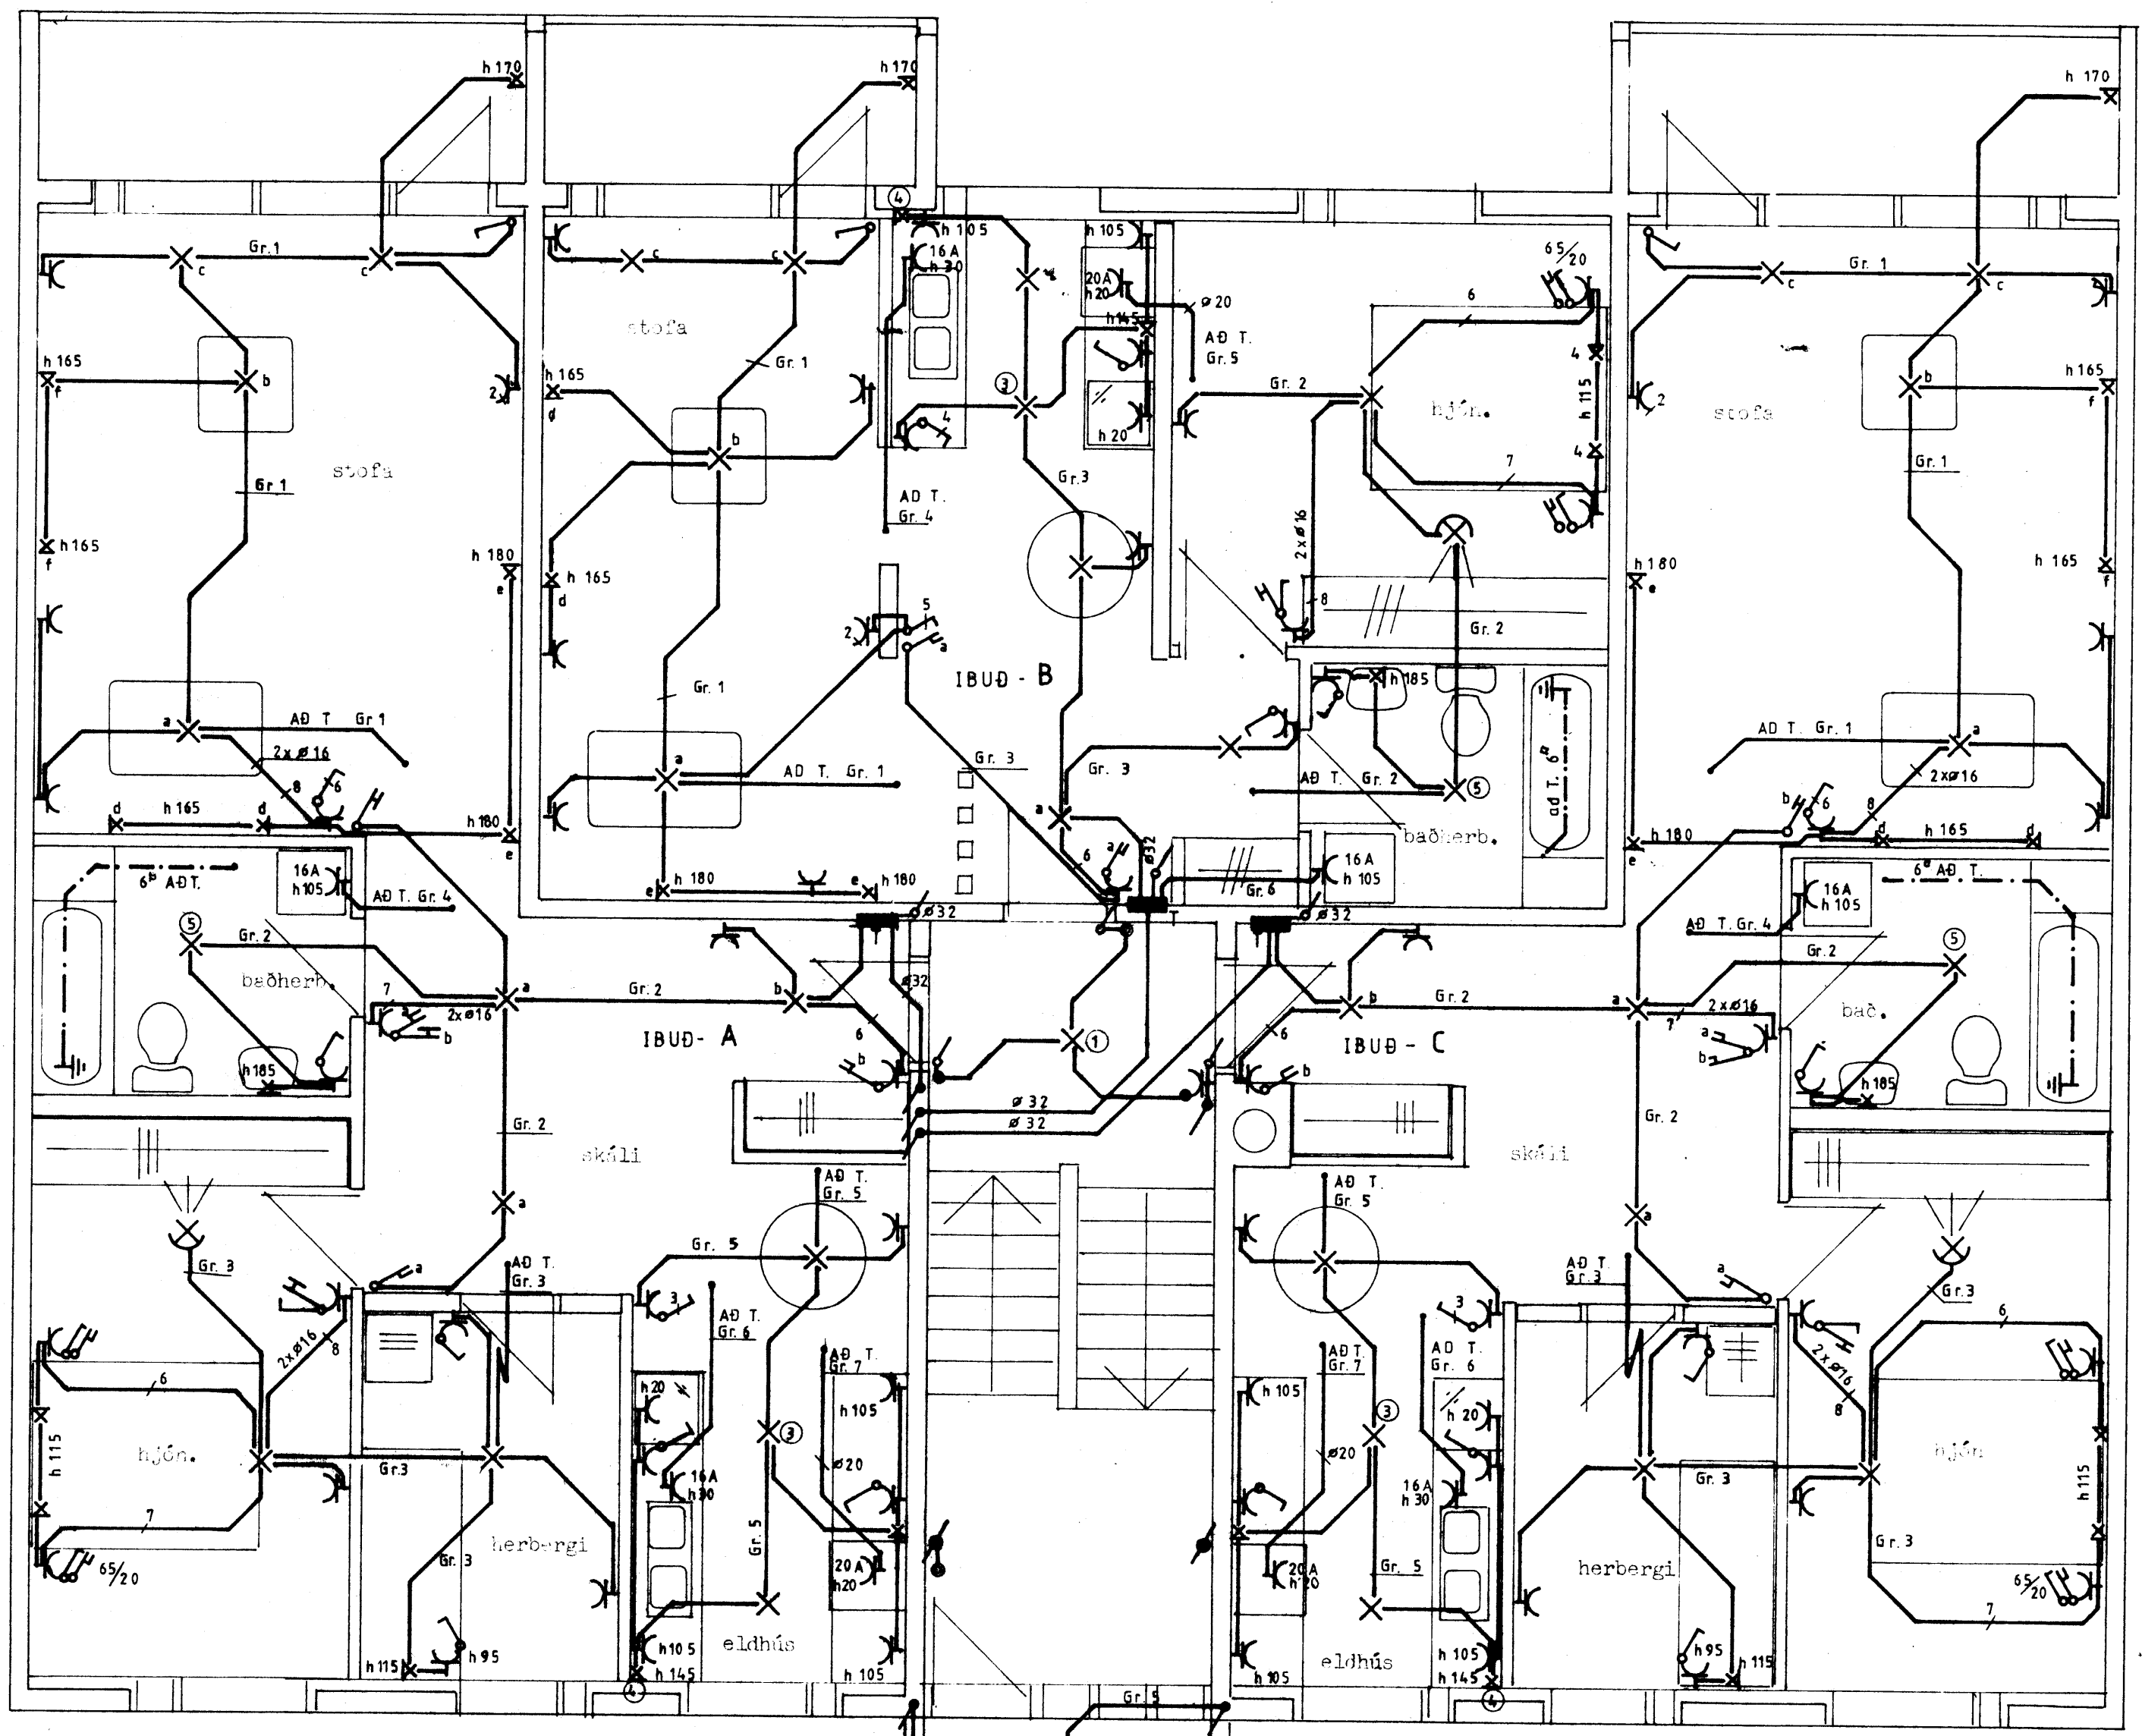

Veggjós í eldhúsum h 145

LÖSNEMI h 240

RAFAEL Öseyri 2 - 600 Akureyri
Sími 2 61 22
Stefan J.



VERKHEITI		ASHAMAR 69-71 VESTMANNAEYJUM		VERK NR.	87-64
HEITI TEIKNINGAR		RAFLÖGN 1.HÆÐ		TEIKNING NR.	20.03
HANNAÐ	SS	TEIKNAD	HU	YFIRFARID	DAGS. OKT 87
BREYTT					KVARDI 1:50