


537

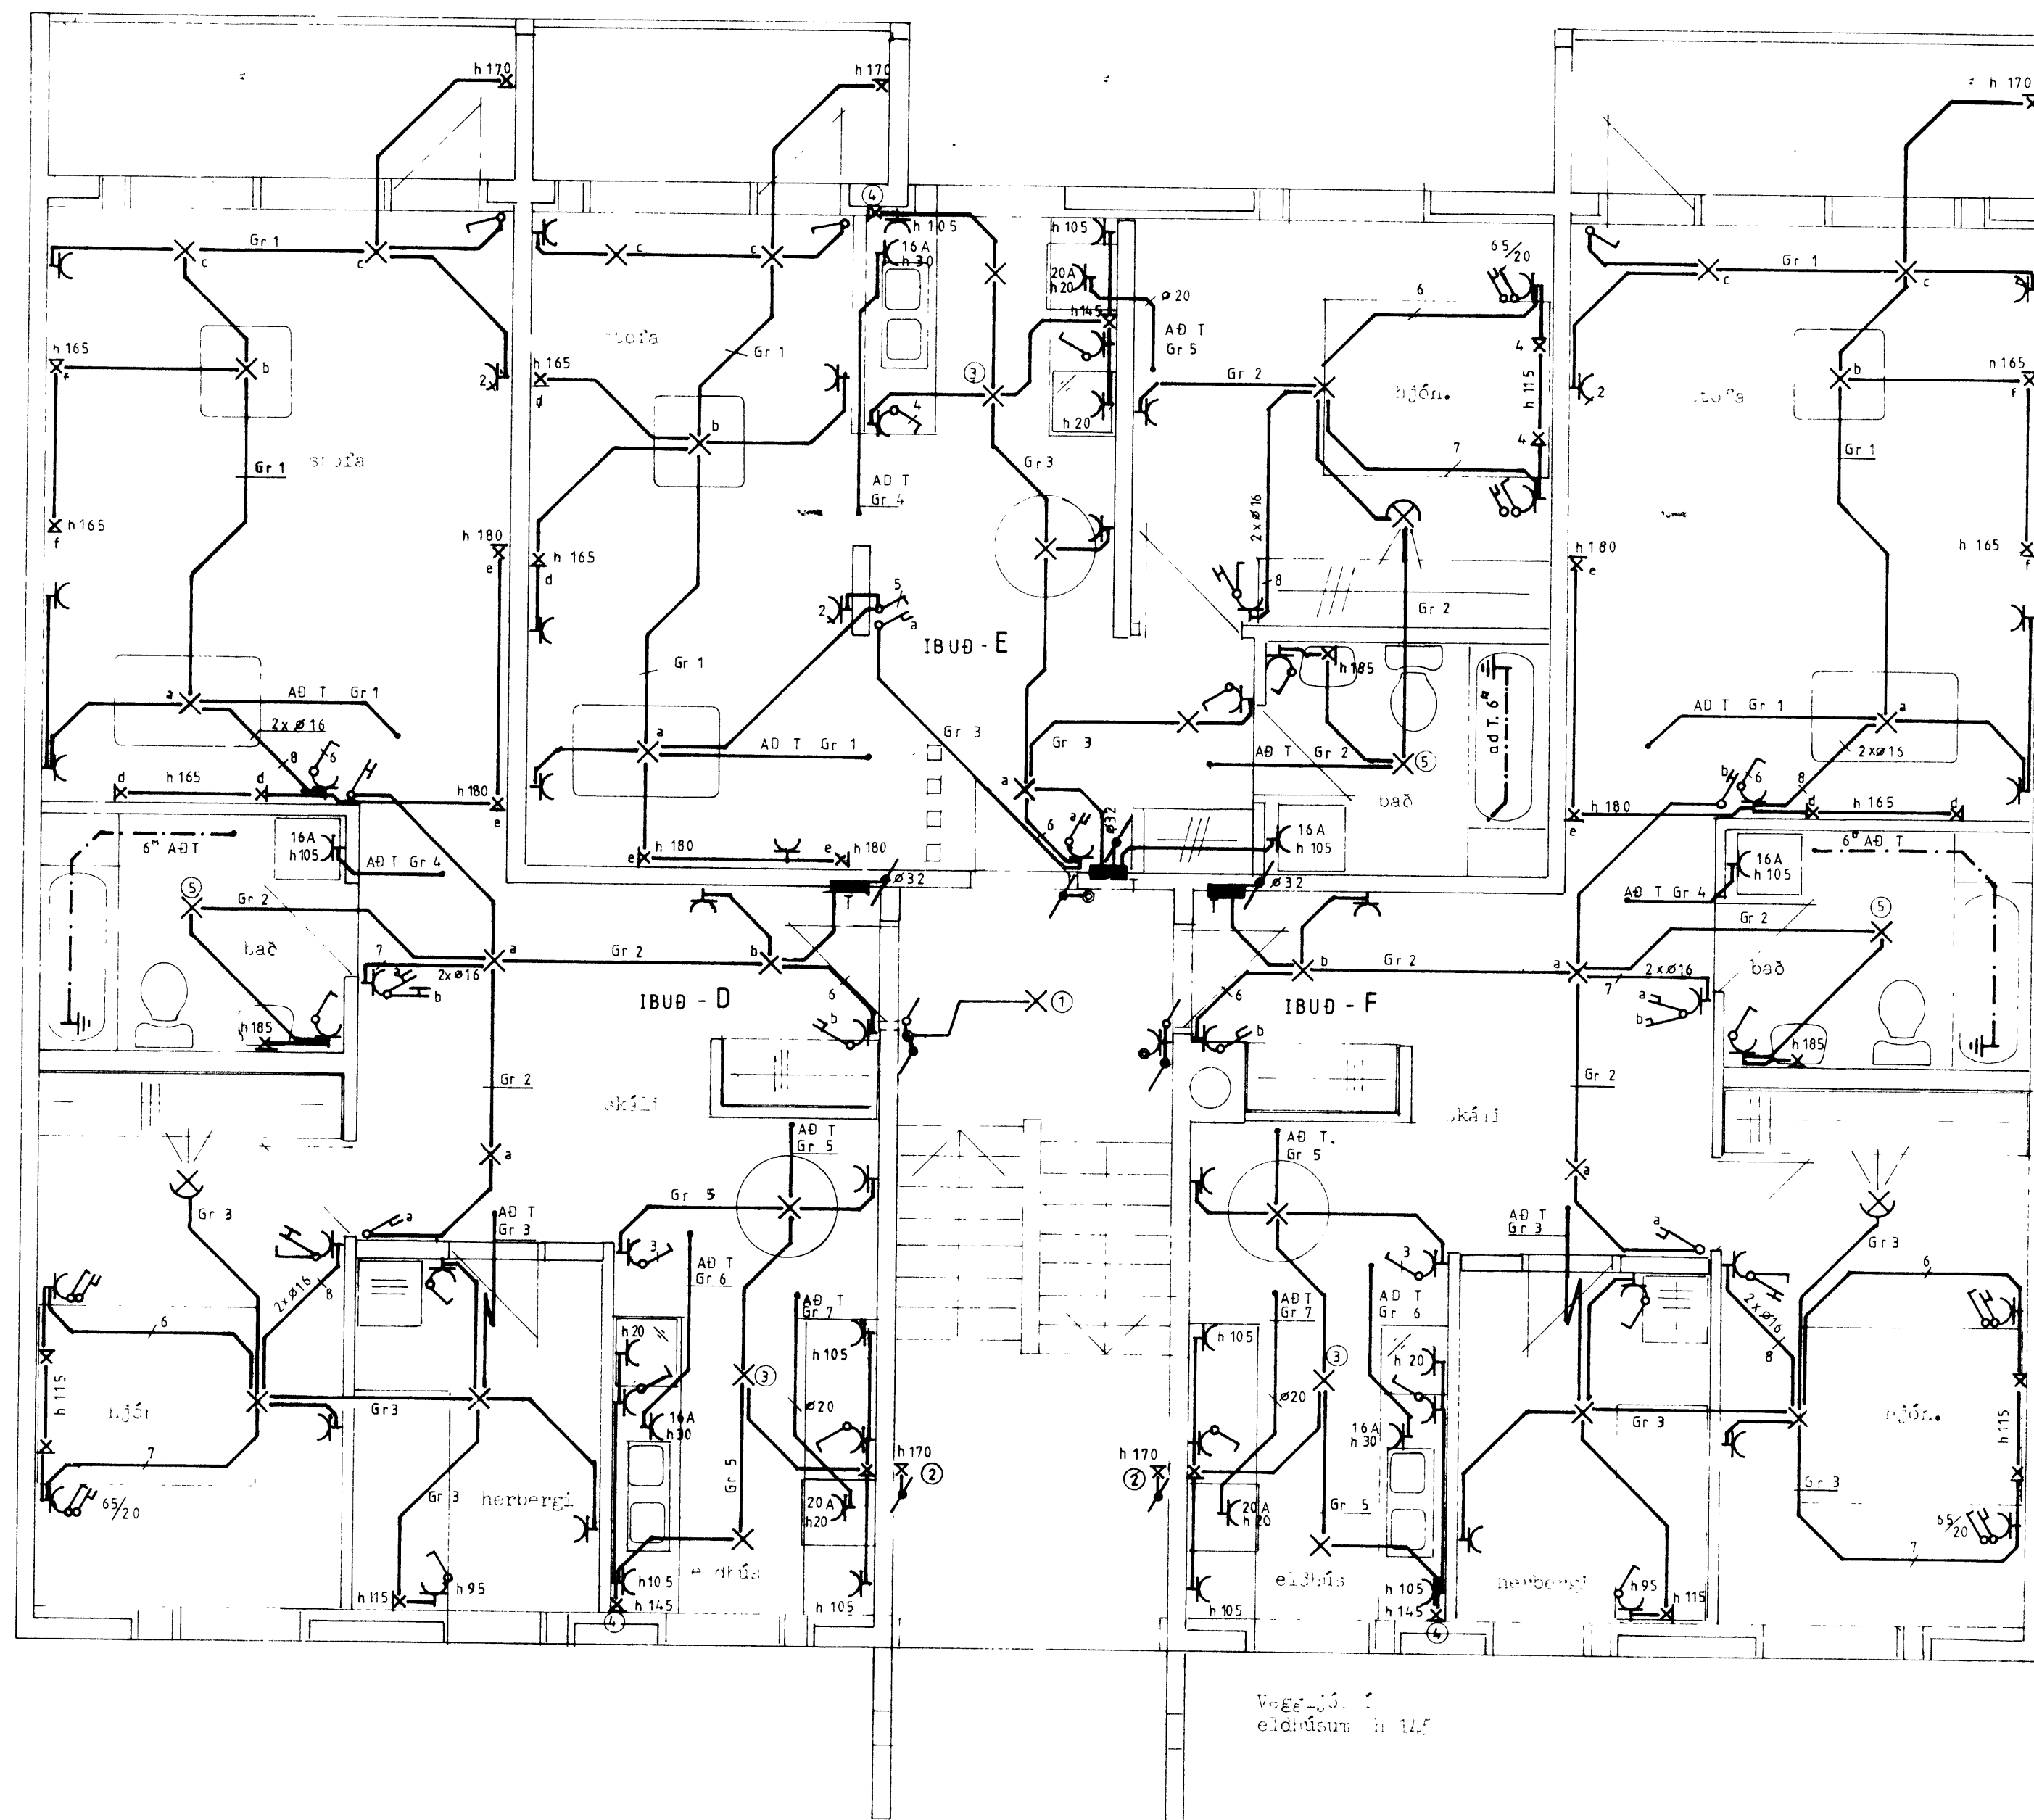

Veð. 10. 1.
eldhúsum h 145

RAFAEL
Stefan Jónsson

Óseyri 2 - 600 Akureyri
Sími 261 22



VERKHEIT				VERK NR 87-64	
ASHAMAR 69-71 VESTMANNAEYJUM				TEIKNING NR 20 04	
HEITI TEIKNINGAR					
RAFLOGN 2 HÆÐ.					
HANNAD	SS	TEIKNAD	HU	VEIRFARIC	DAGS OKT 87
BREYTT					KVARDI 1:50