


540

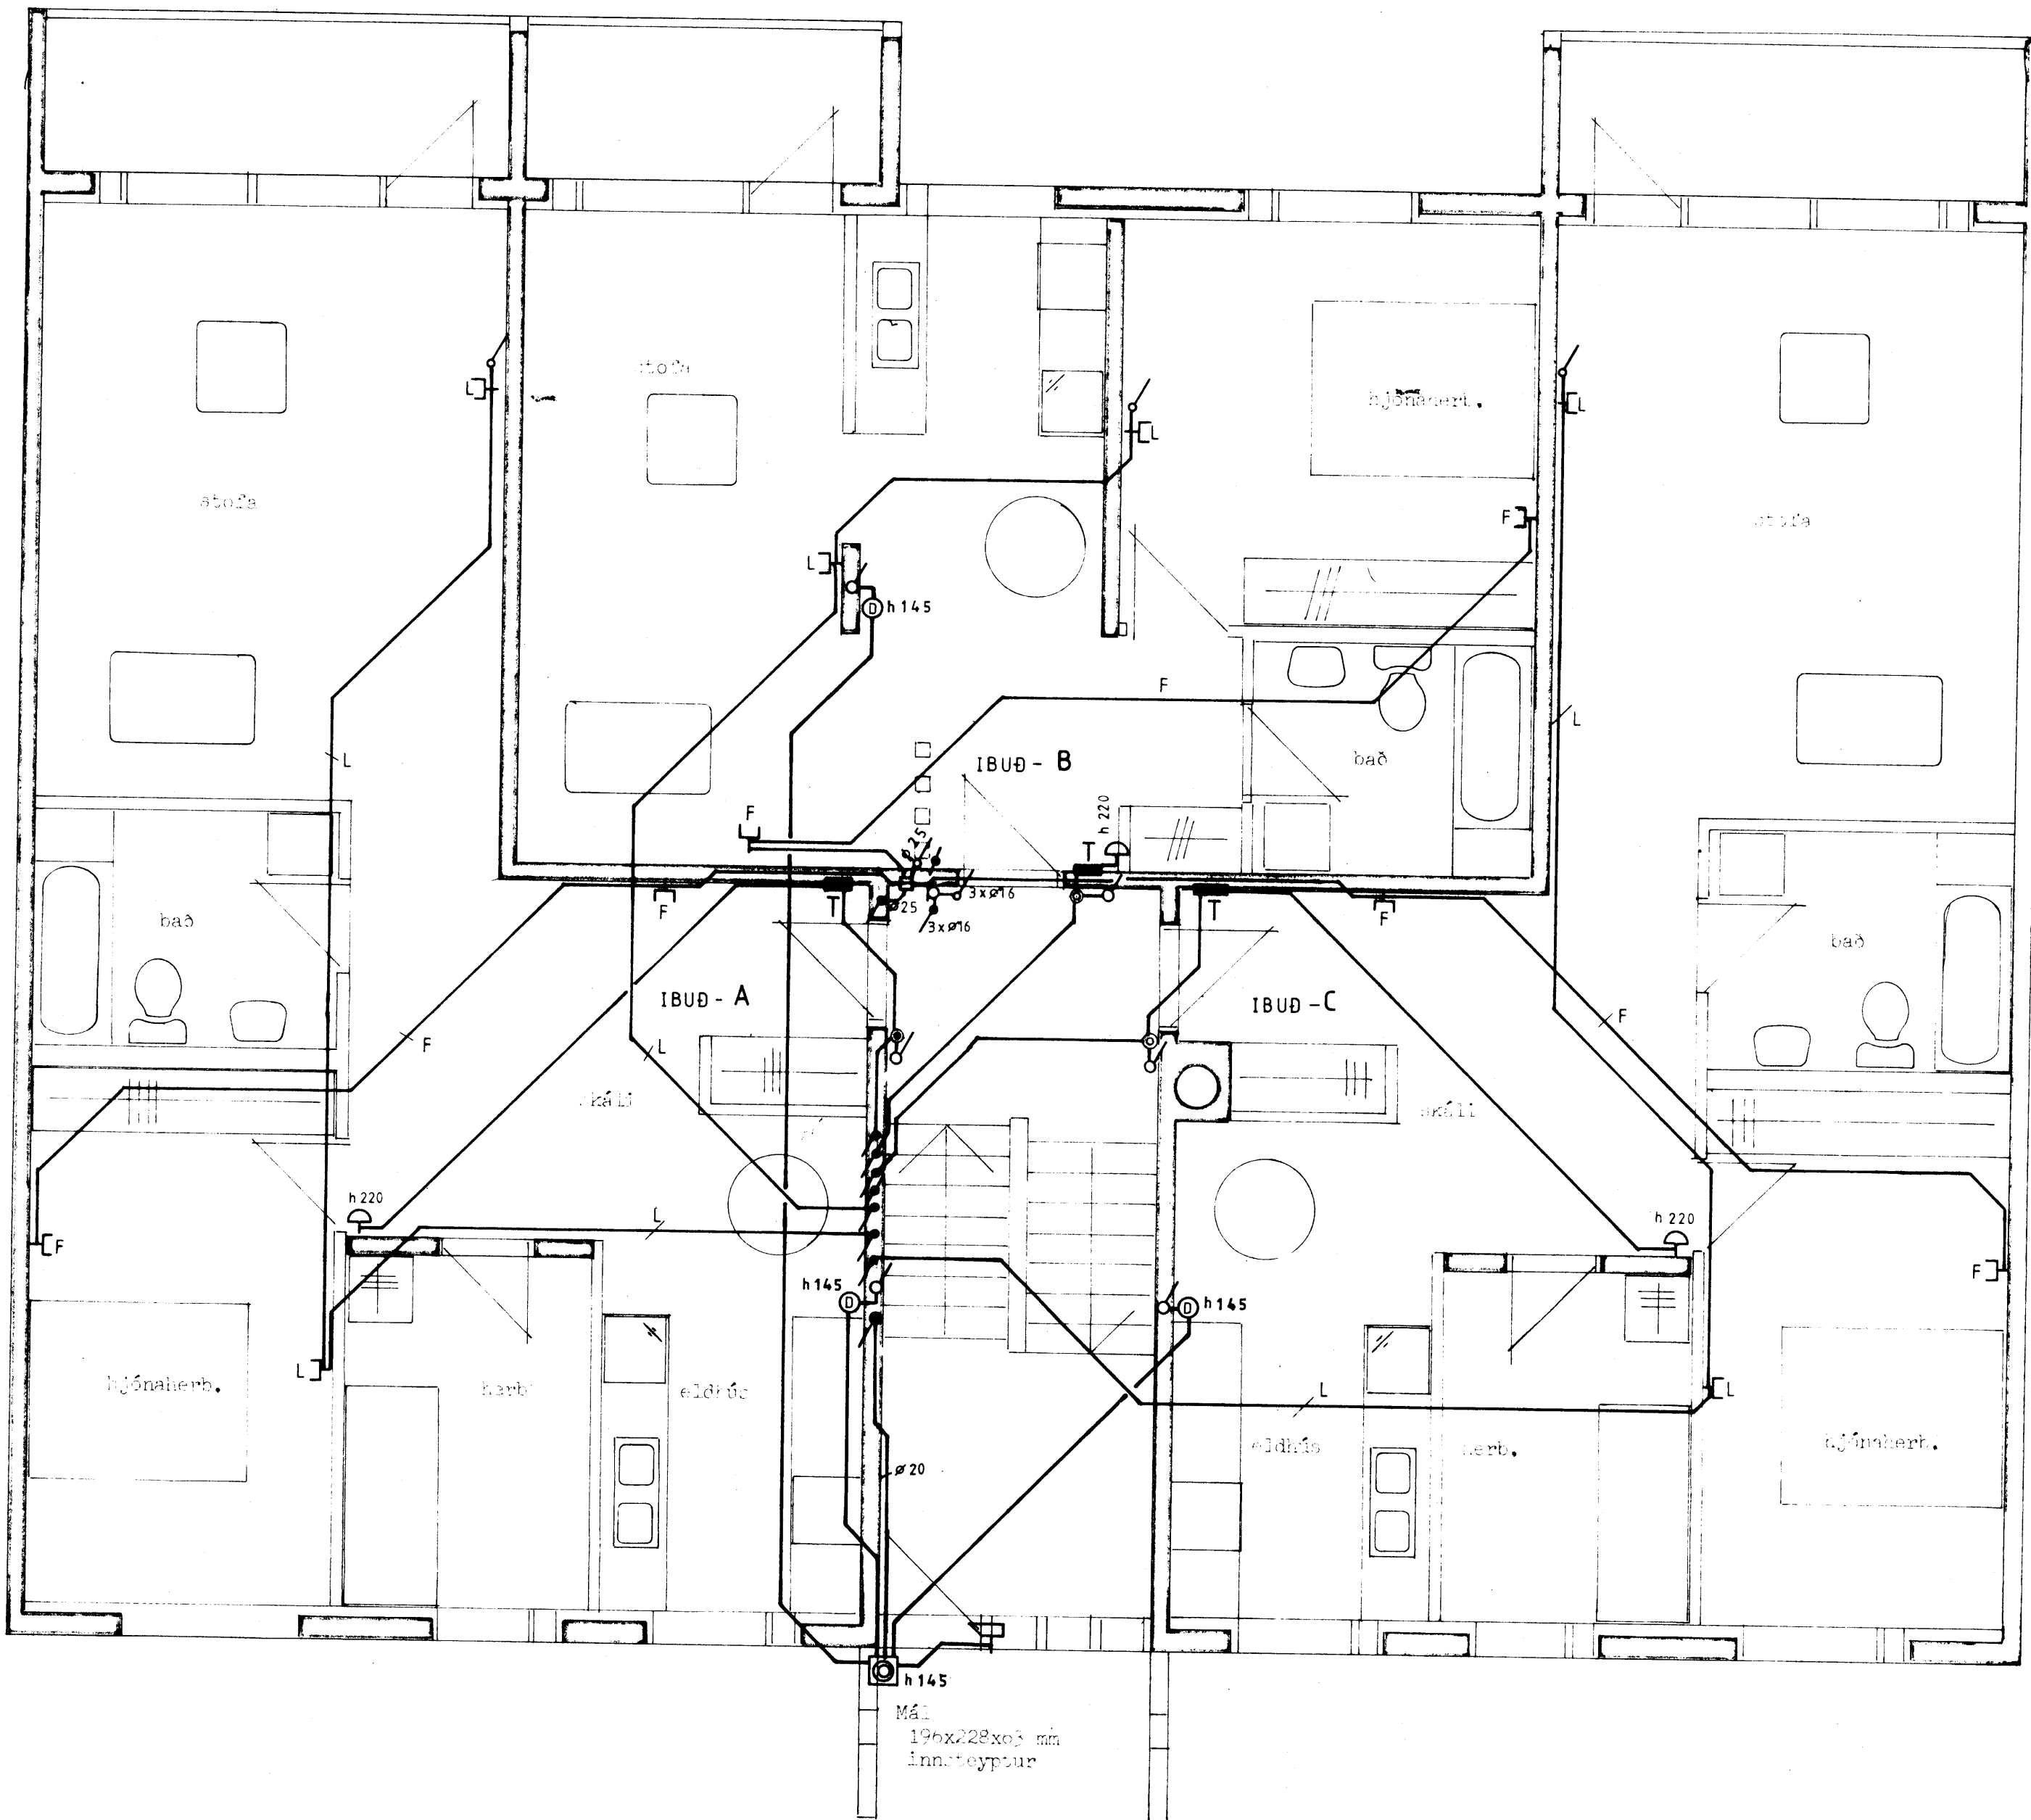

Mál
196x228x03 mm
Innsteyptur

RAFAEL Óseyri 2 - 600 Akureyri
Sími 261 22



VERKHEIJI					
ASHAMAR 69-71 VESTMANNAEYJUM					
HEITI TEIKNINGAR				VERK NR 87-64	
SMASPENNULAGNIR 1. HÆÐ				TEIKNING NR 20.07	
HANNAÐ	SS	TEIKNAD	HU	YFIRFARIÐ	DAGS OKT 87
BREYTT					KVARDI 1:50