


542

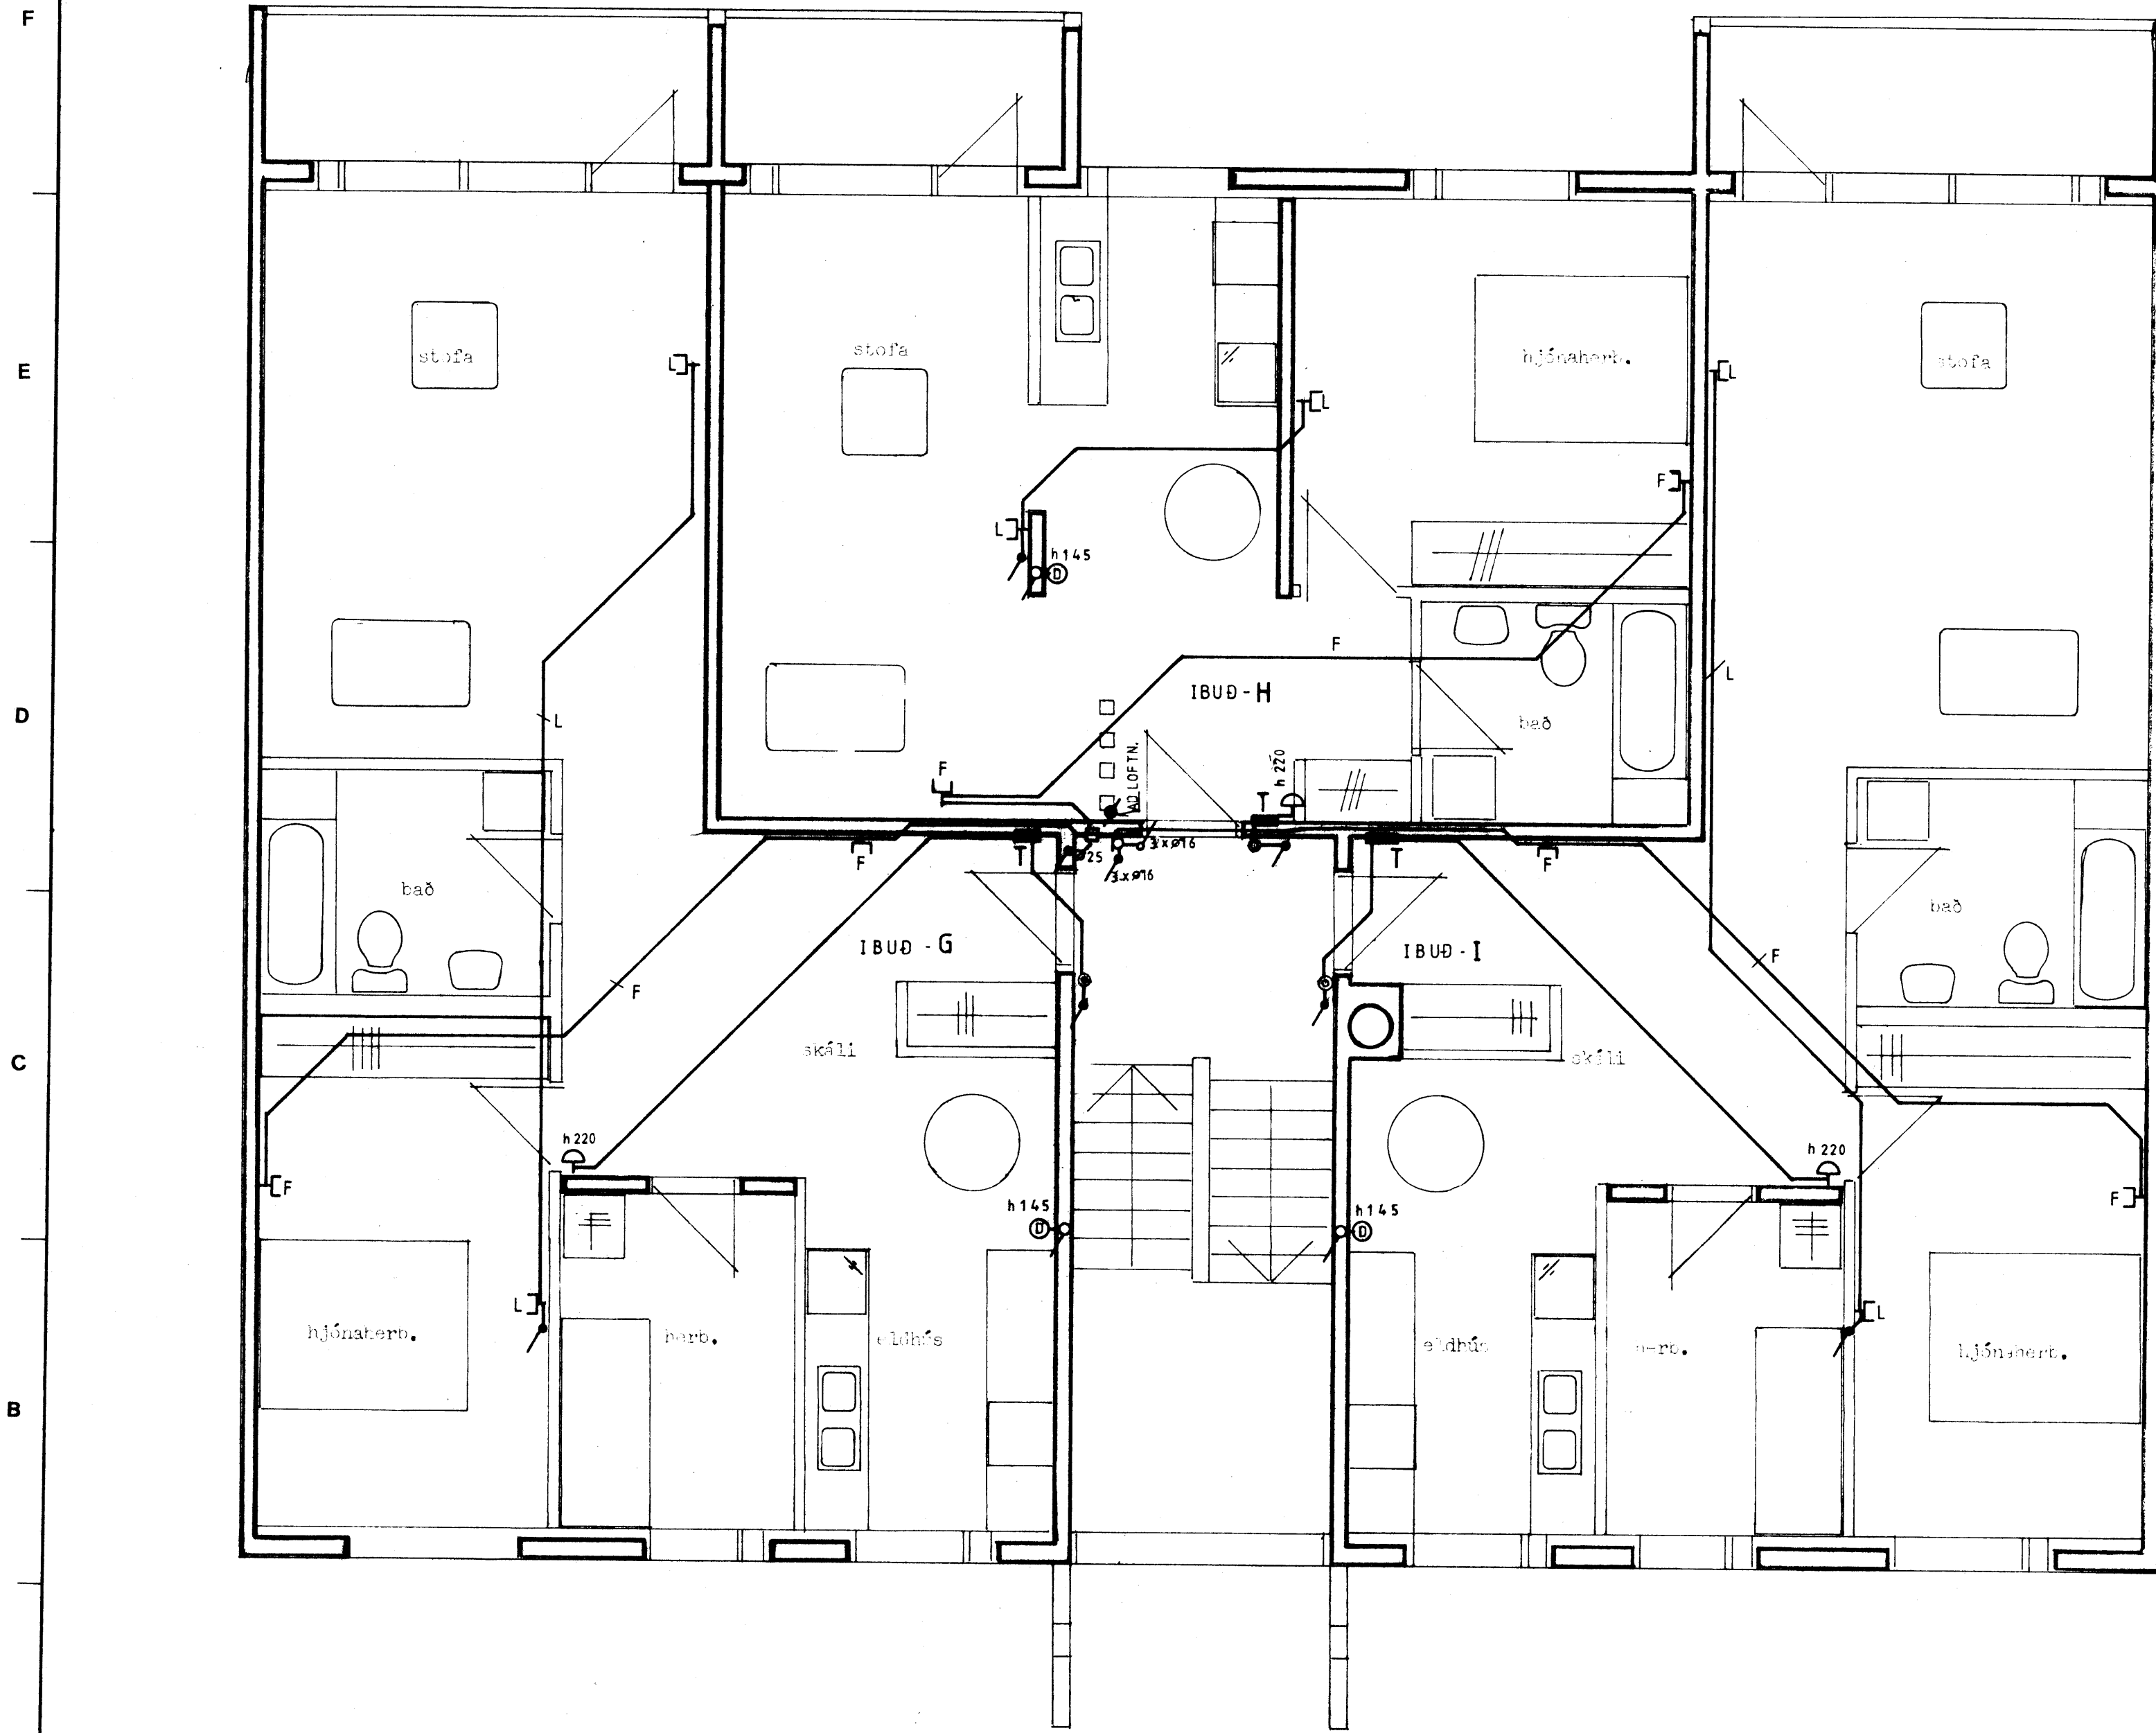

**RAFAEL**

Oseyri 2 - 600 Akureyri  
Sími 2 61 22

*Stefan Sigth.*



VERKHEIT				
ASHAMAR 69-71 VESTMANNAEYJUM				
HEITI TEIKNINGAR			VERK NR. 87-64	
SMASPENNULAGNIR 3. HÆÐ			TEIKNING NR. 20.09	
HANNAÐ	SS	TEIKNAD	HU	YFIRFARID
BREYTT			1	2
		DAGS. OKT 87		KVARDI 1:50
		3		4