
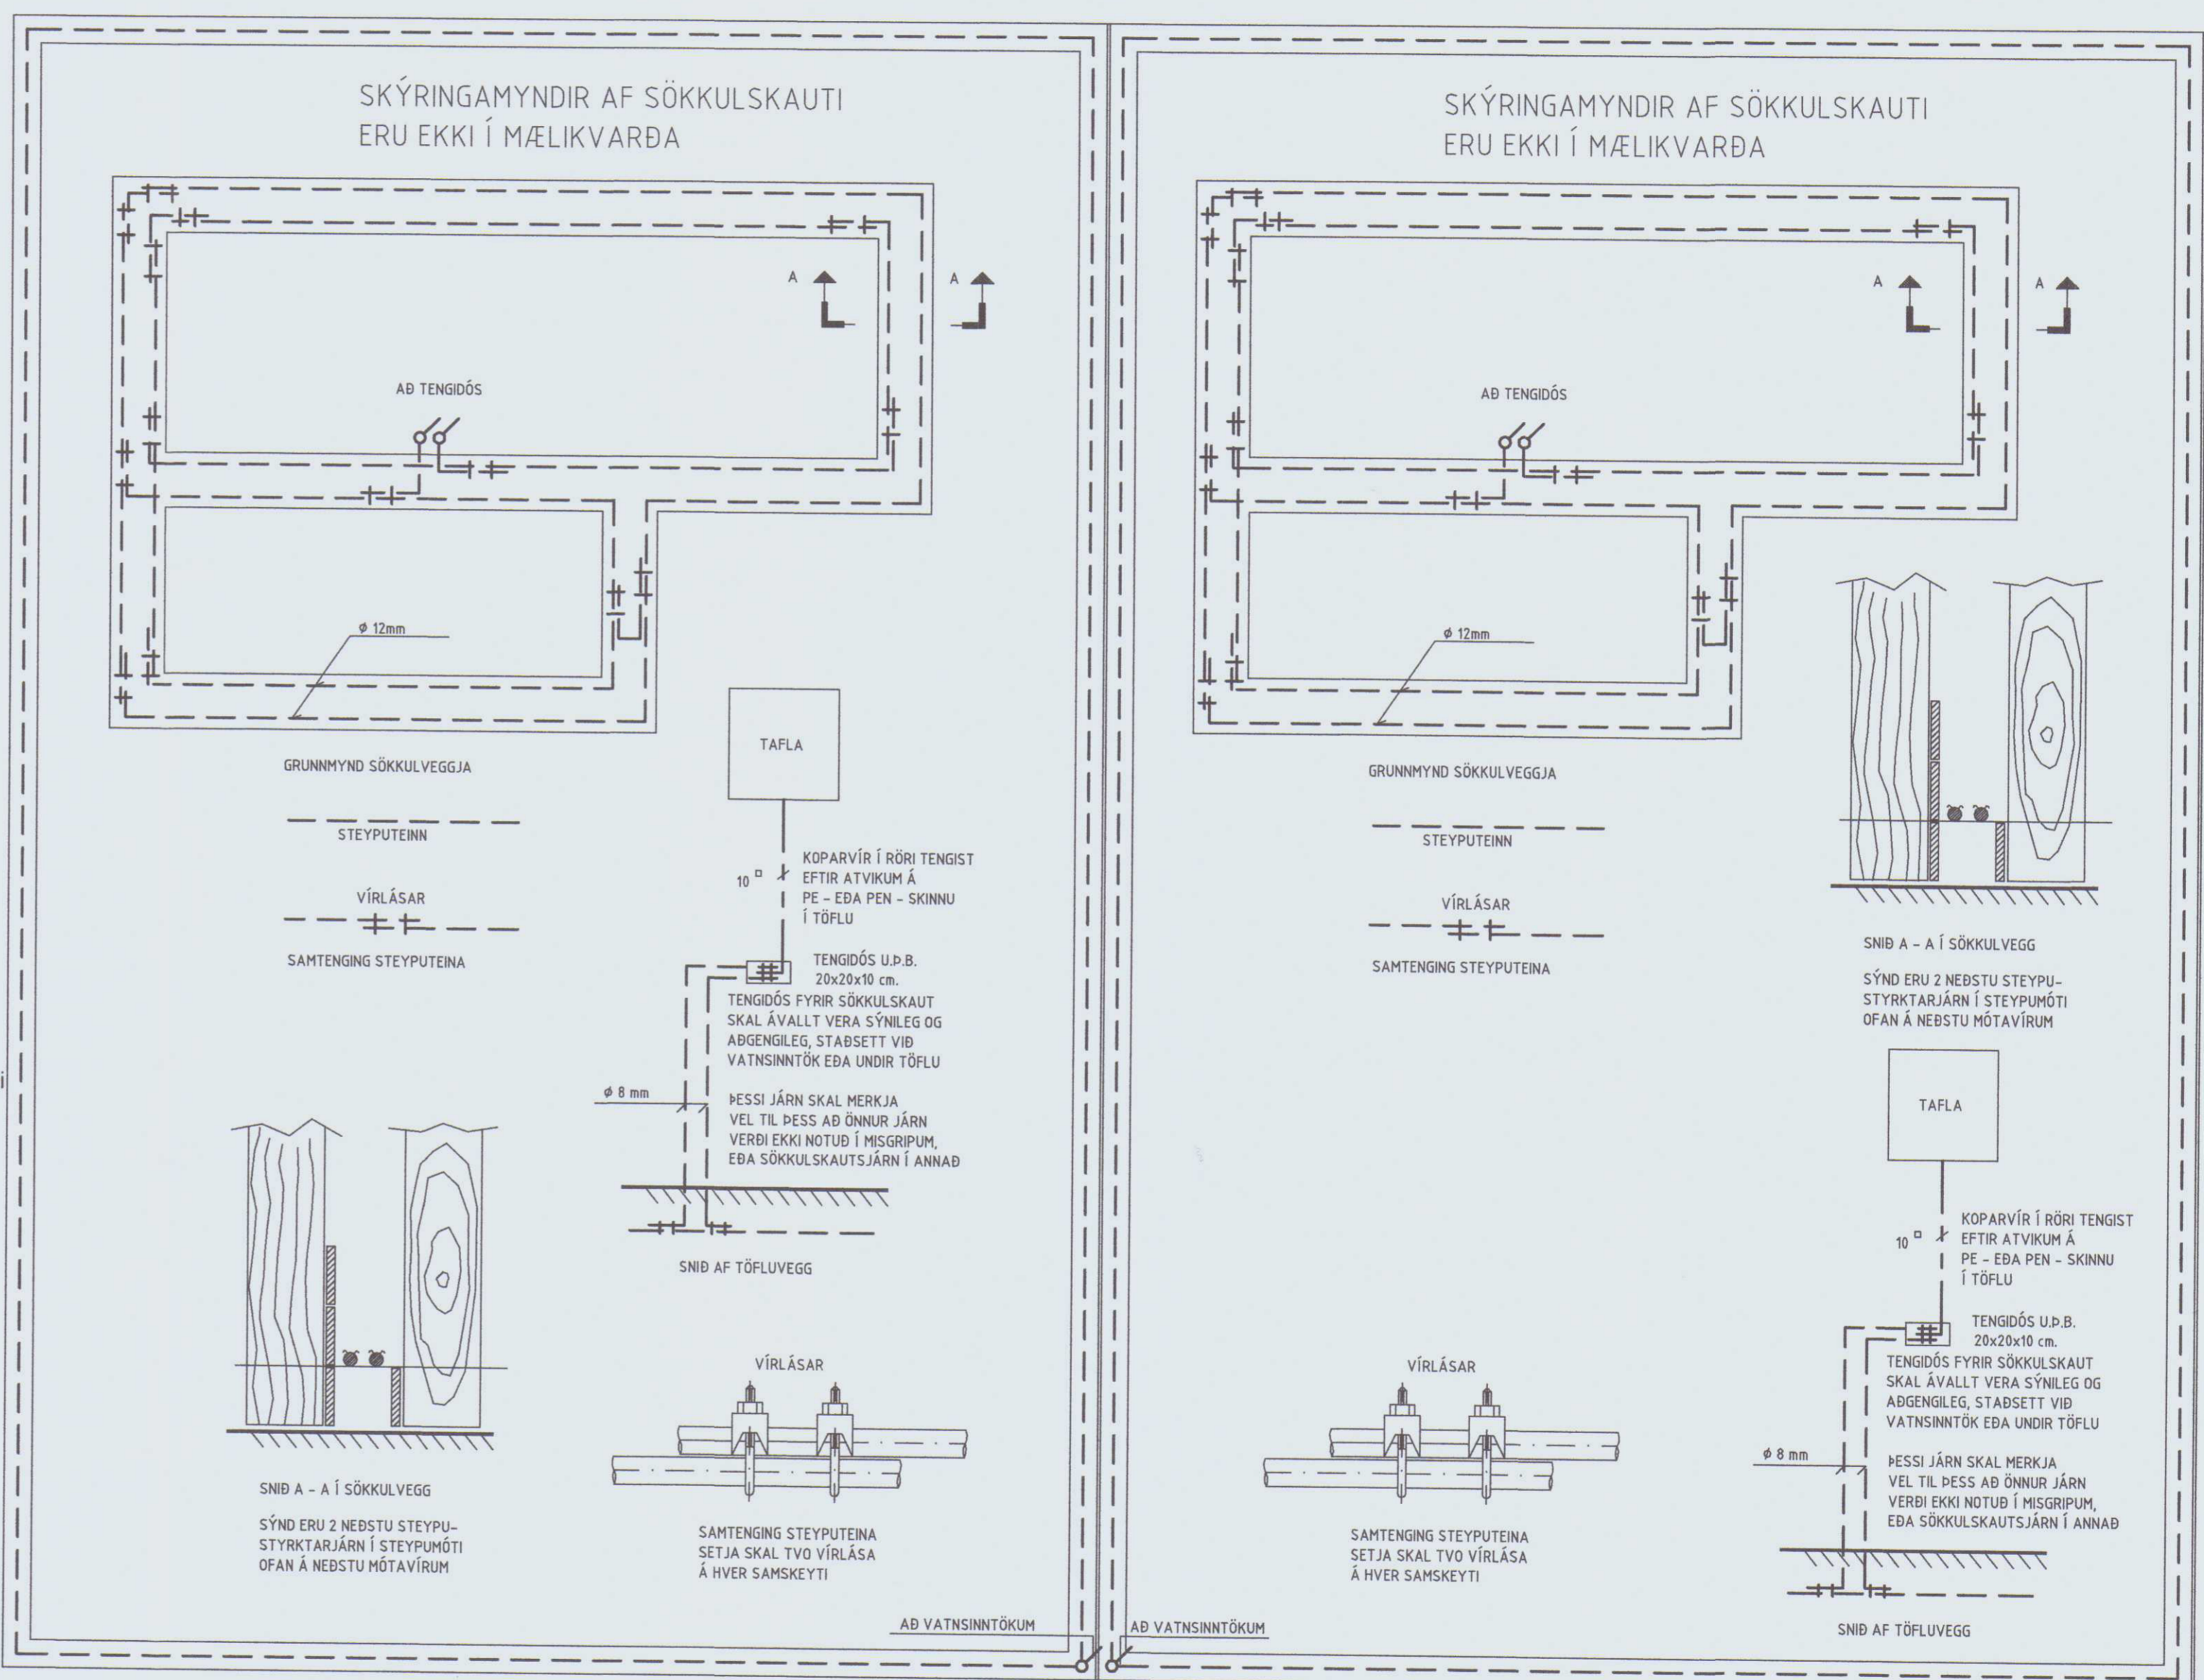


HEIMTAUG KOMI
BEINT Á HÖFUÐVARRÓFA
INNTAKSSTRENGUR

Tafla T

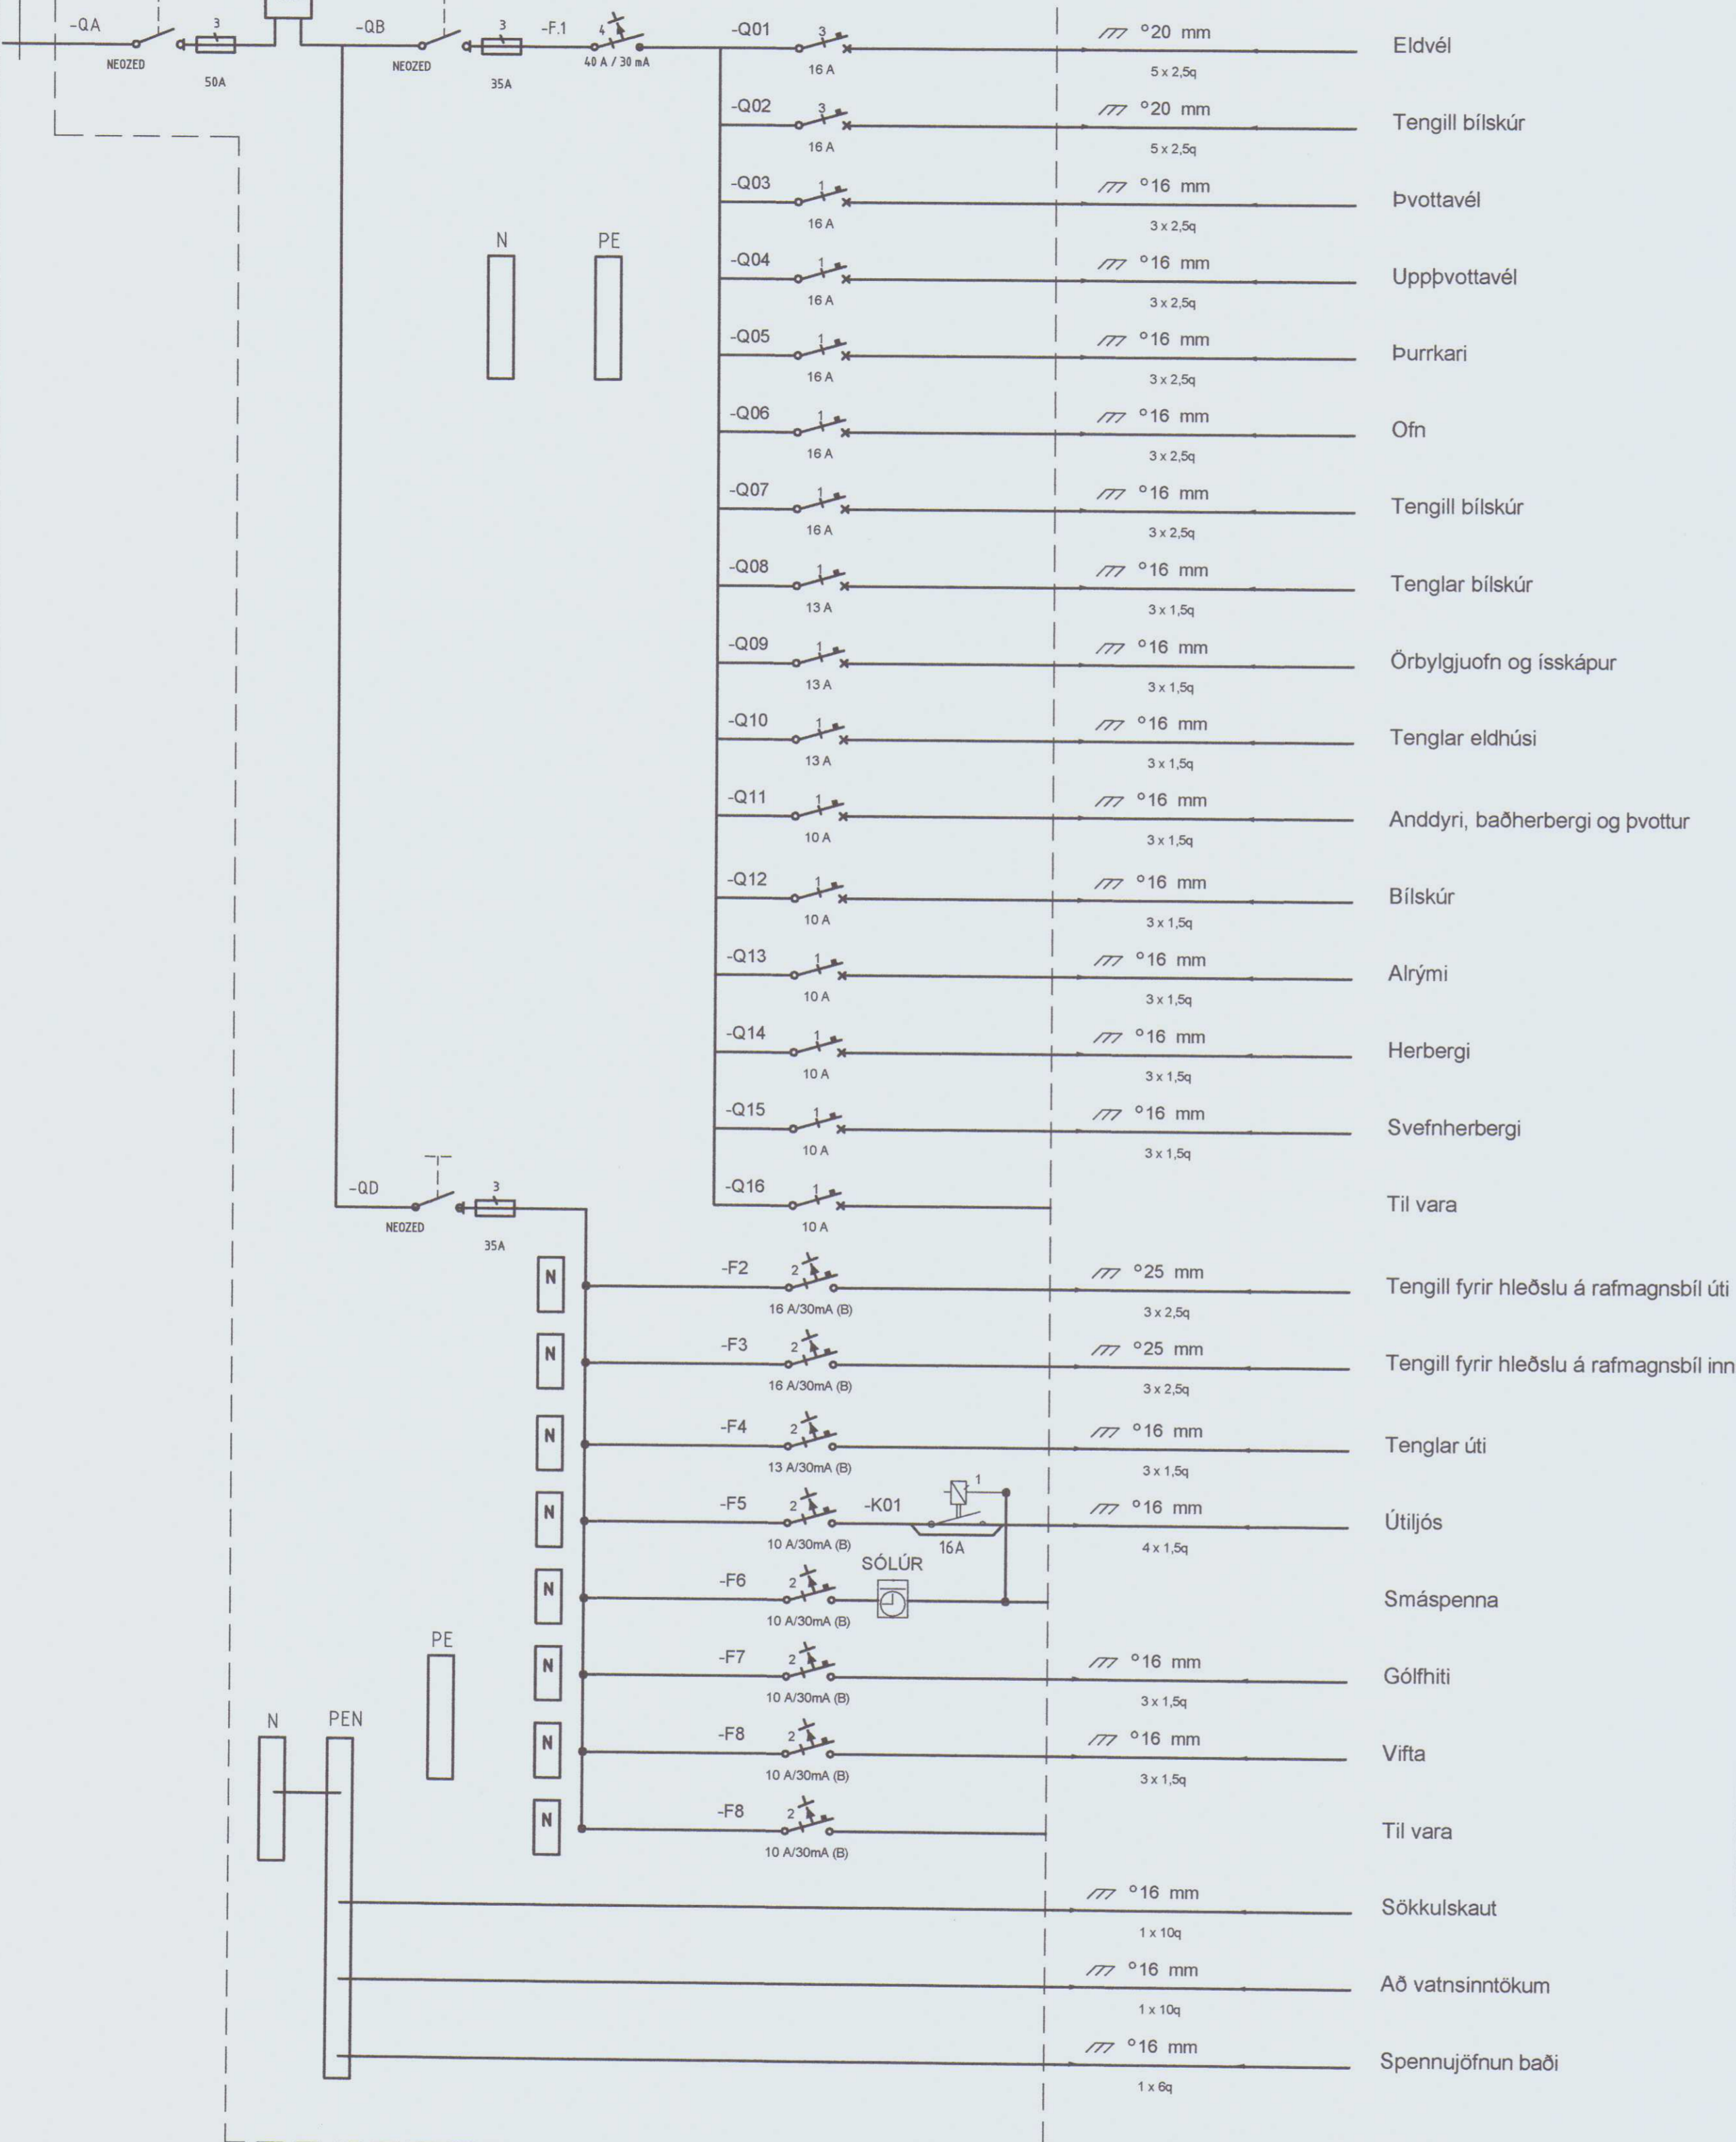

<p>Eyrevogi 32 Selfossi, sími: 452 3480 & 897 8718</p> <p>ÚTPRENTAB: 10.11.2020 09:02:04</p> <p>SLÖB: F:\001\Verk\Áshamar 95 - 103\Teikningar</p> <p>SLÖBAST: 9.10.2020 22:16:14</p> <p>Míttun aðalhönnuð</p>	<p>Þór Stefánsson Rafönnfræðingur Kennitala: 211251-5749 raf@rafteknir.is</p>	<p>VERKHEITI: Raðhús Áshamar 95 - 103 Vestmannaeyjum</p>	<p>BLAD 2 af 8</p>
	<p>VERKHLUTI: Sökkulskaut nr 95 - 97 og einlinnumynd</p>	<p>Br: Dags. DAGSETNING: 7 október 2020</p>	<p>Hannað Þór Mkv: 150 VERKNÖMER: 2357-2020-054</p>