



1 2 3 4 5 6 7 8 9 10 11 12

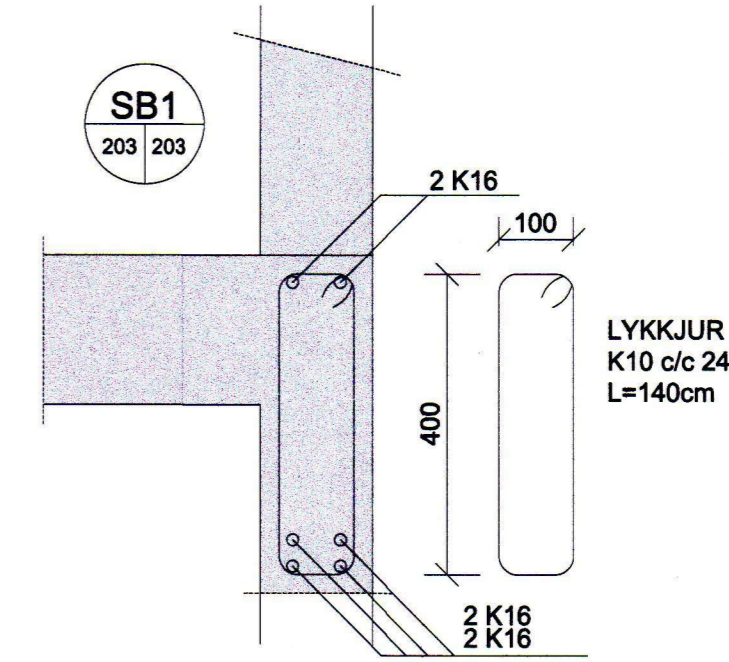

SAMÞYKKT AF BYGGINGARFULLTRÚA  
 9. SEP. 2022  
 BYGGINGARFULLTRÚINN Í VESTMANNAEYJUM

UNDIRRITUN SAMRÆMINGARHÖNNUÐAR  
*Rann Johansson* 120742-3379

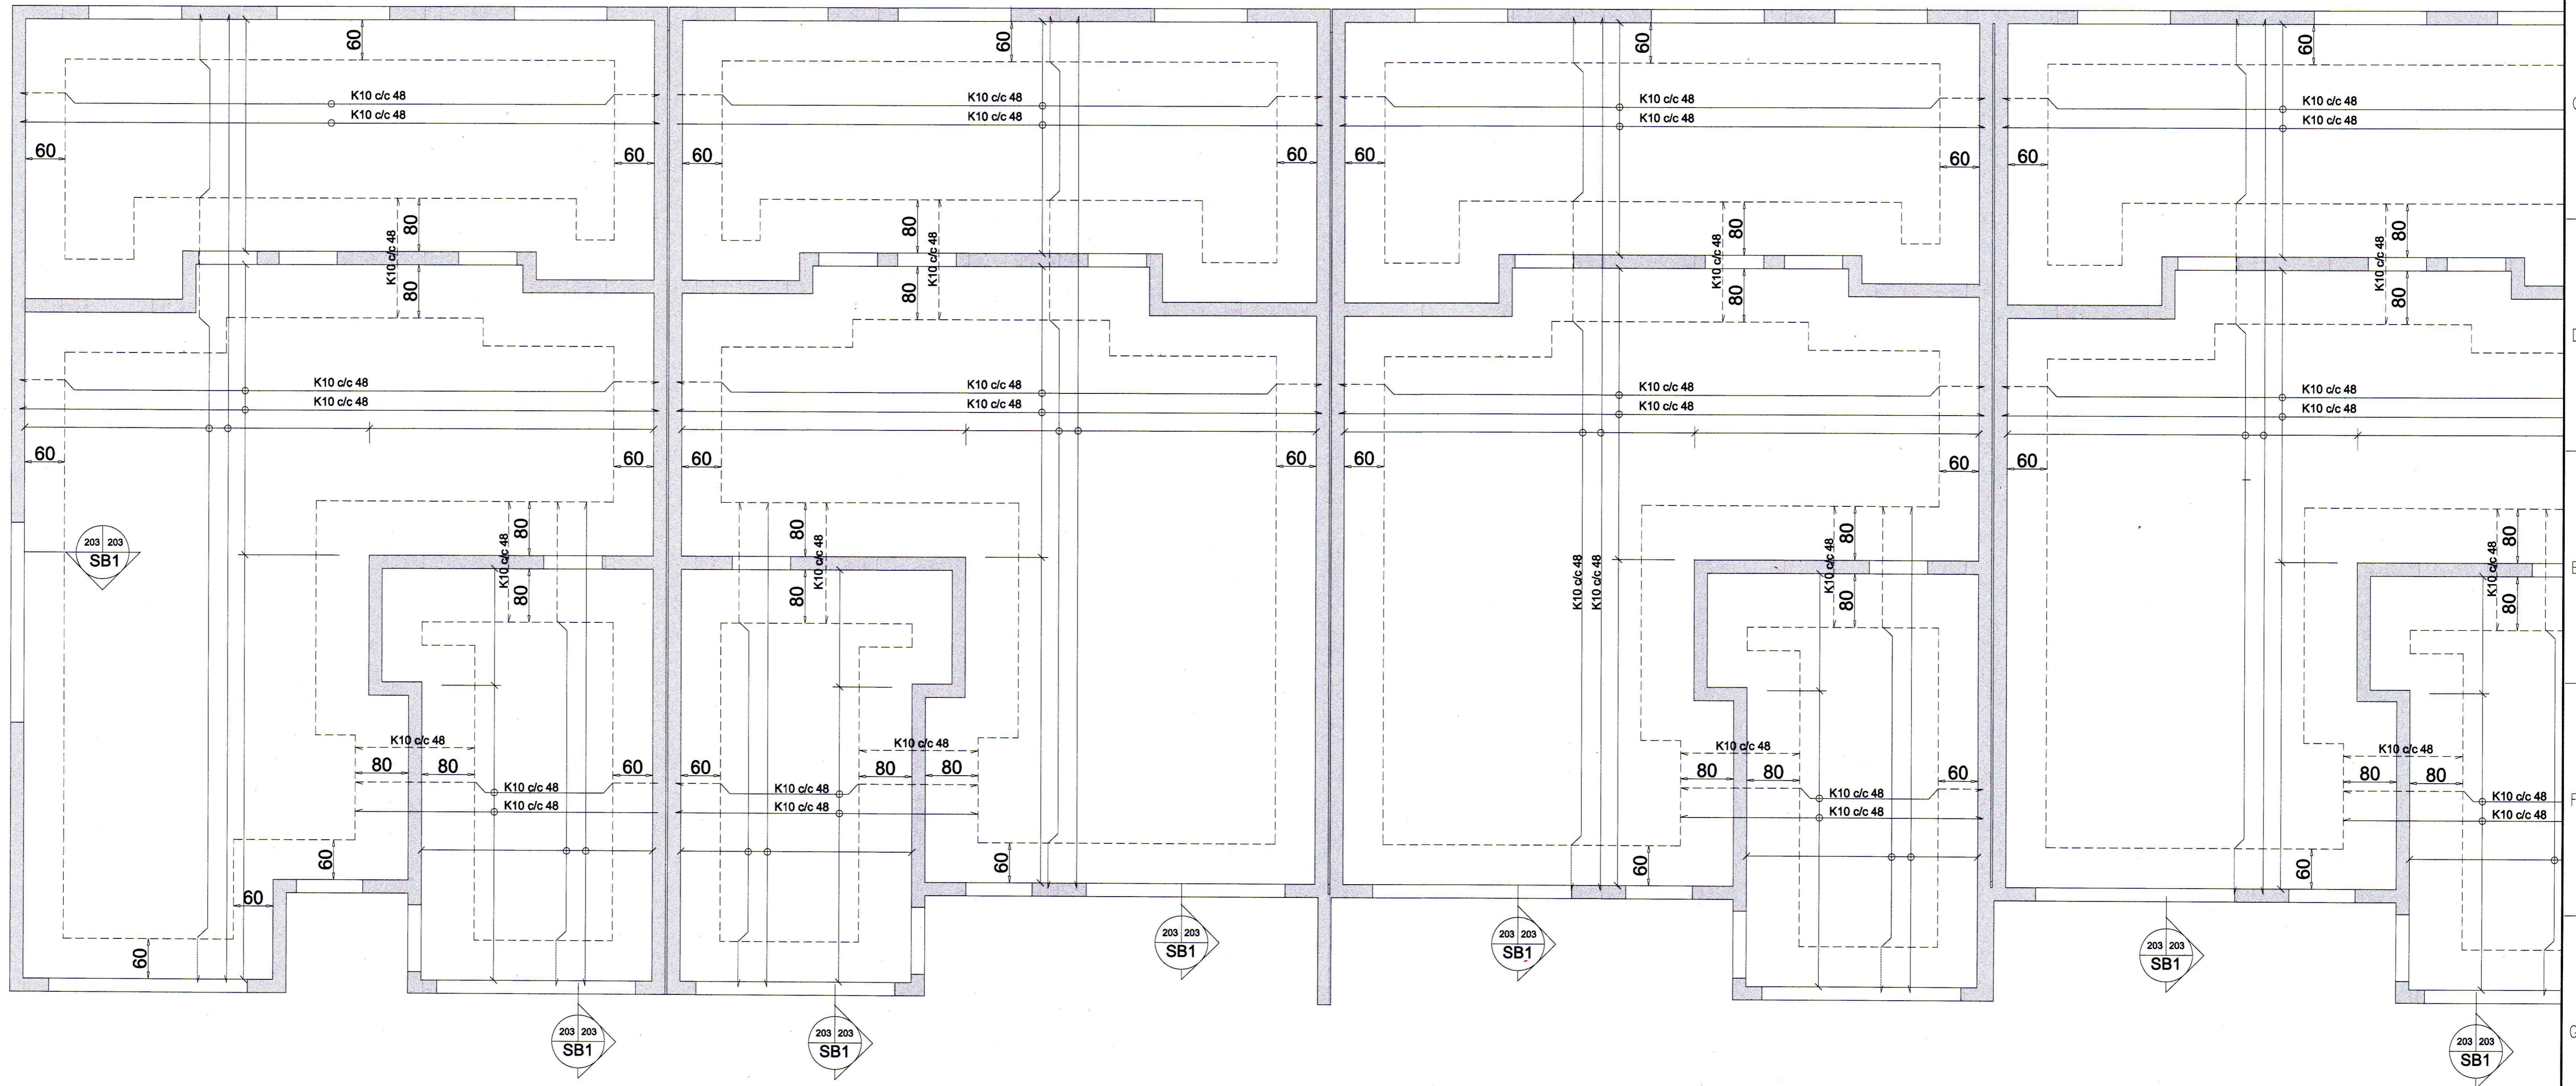

TILVISUN	ÚTG DAGS	SKÝRINGAR	TEIK HANN RÝNT SAMÞ	ÚTG DAGS	SKÝRINGAR	TEIK HANN RÝNT SAMÞ	Kirkjuveg 23 900 Vestmannaeyjum Sími 481-2711 tpz@teiknistofa.is www.teiknistofa.is	ÚTG. DAGS 2021.01.11 YFIRFARID SP SAMÞYKKT:	HANNAD RS/SP TEIKNAD RS SÍÐARÞING 246259-2339	MÆLIKVARÐI 1:100 / A1 1:50 / A1	Áshamar 5 - 13 900 VESTMANNAEYJAR Burðarvirki Jámbent Steinsteypa Grunnmynd	VERKFANG 2103 TEIKNING 203-1
----------	----------	-----------	---------------------	----------	-----------	---------------------	---	---	---	---------------------------------------	---	------------------------------