

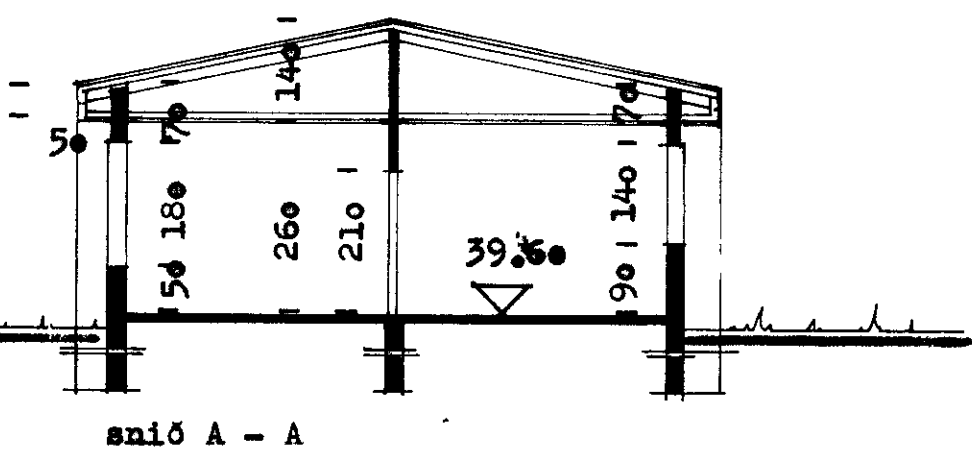
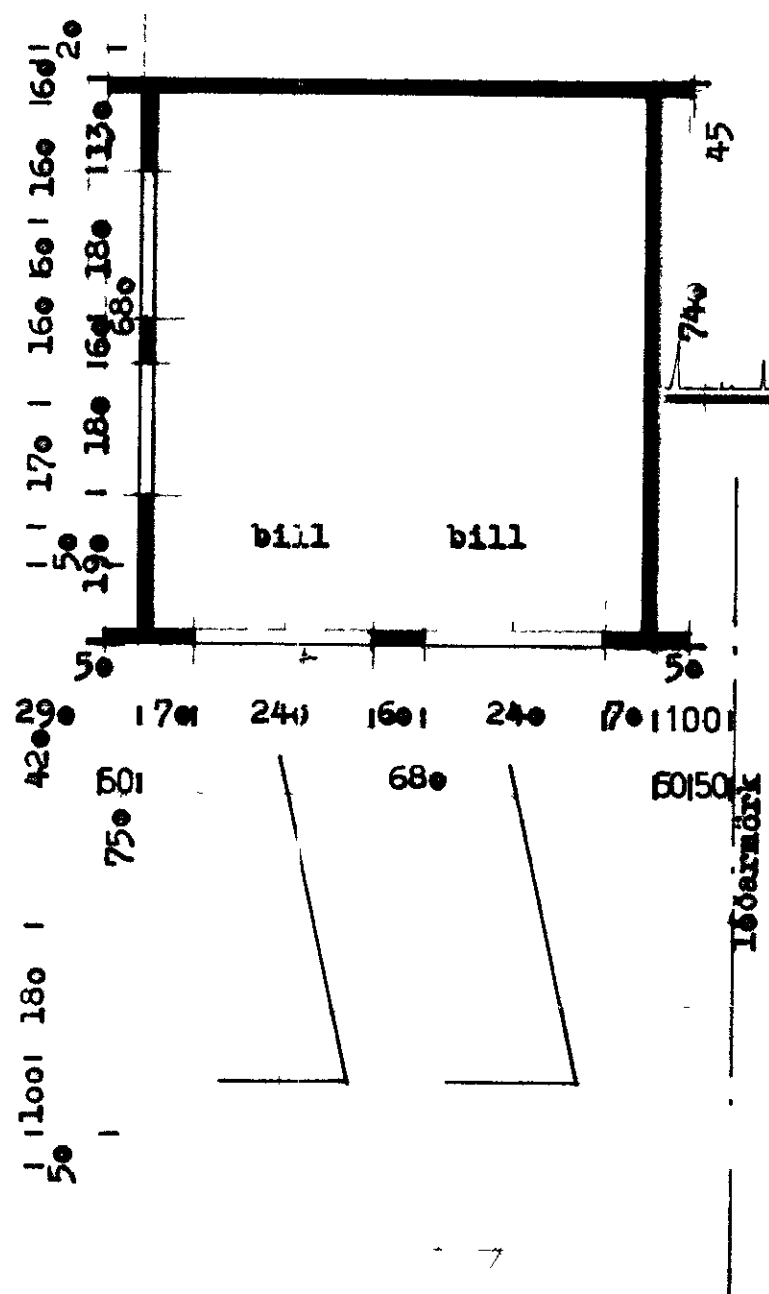


SAMÞYKKT / BYGGINGANEFND
 1-11-1977
 BYGGINGAFULLTRÚA N / VESTMANNAEYJUM
Vallur Þ. Axelsson

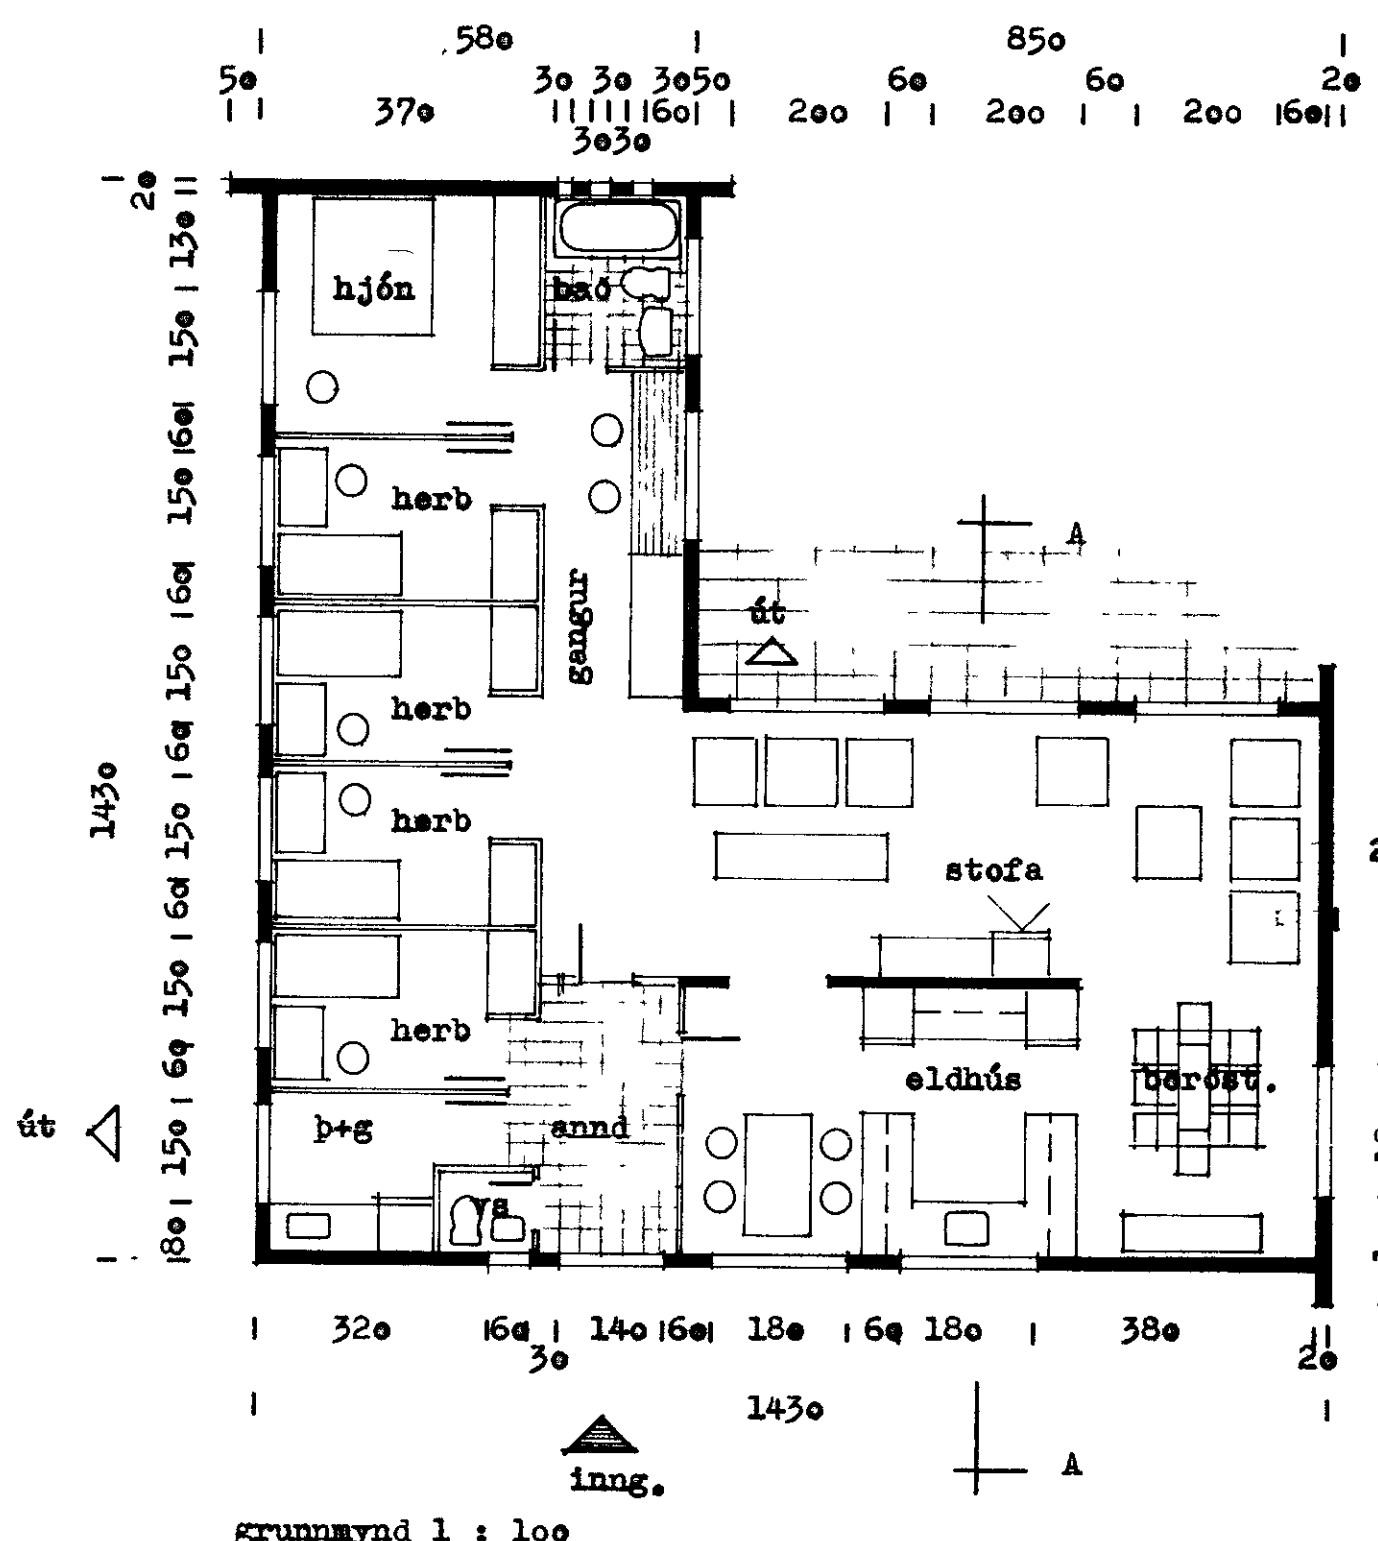

skýringar.: hús nettó 125.0 m²
 hús bruttó 140.0 m²
 bifr.g. 50.3 m²
 samt. br. 190.3 m²
 lóð 801.5 m²
 nýtingarhlutfall 0.237

útlitsmyndir, sjá teikn. nr. A - 1.

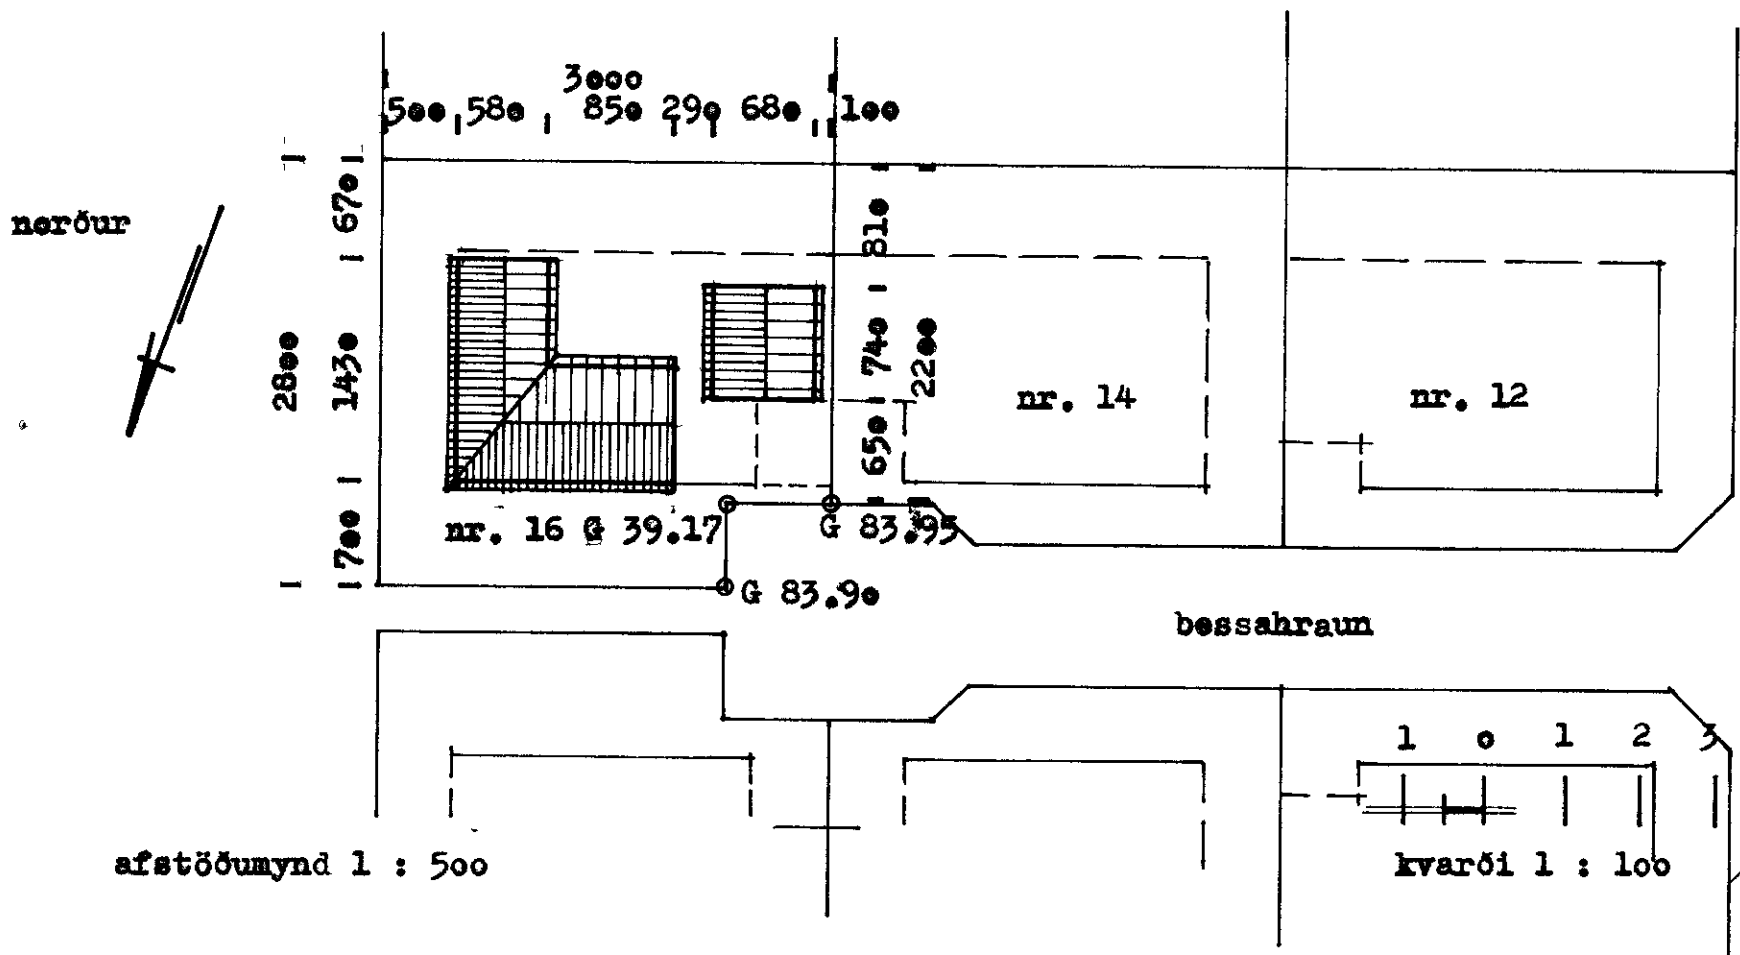

KVARÐI Teiknistofa Skúlatúni 6, 3.h. Reykjavík Símar (91) 25491 og (91) 14185

VERKEFNI	KVARÐI 1 : 100	VERK NR
bessahraun 16 vestmannaeyjar	DAGS okt '77	3177
HEITI grunnmynd, snið, afstöðumynd og skýringar.	TEIKN þ.a.	TYPANR L - 18
	REIKN þ.a.	TEIKN NR A - 2

Handwritten signature