



BESSAHRAN 18 VESTMANNAEYJUM

836

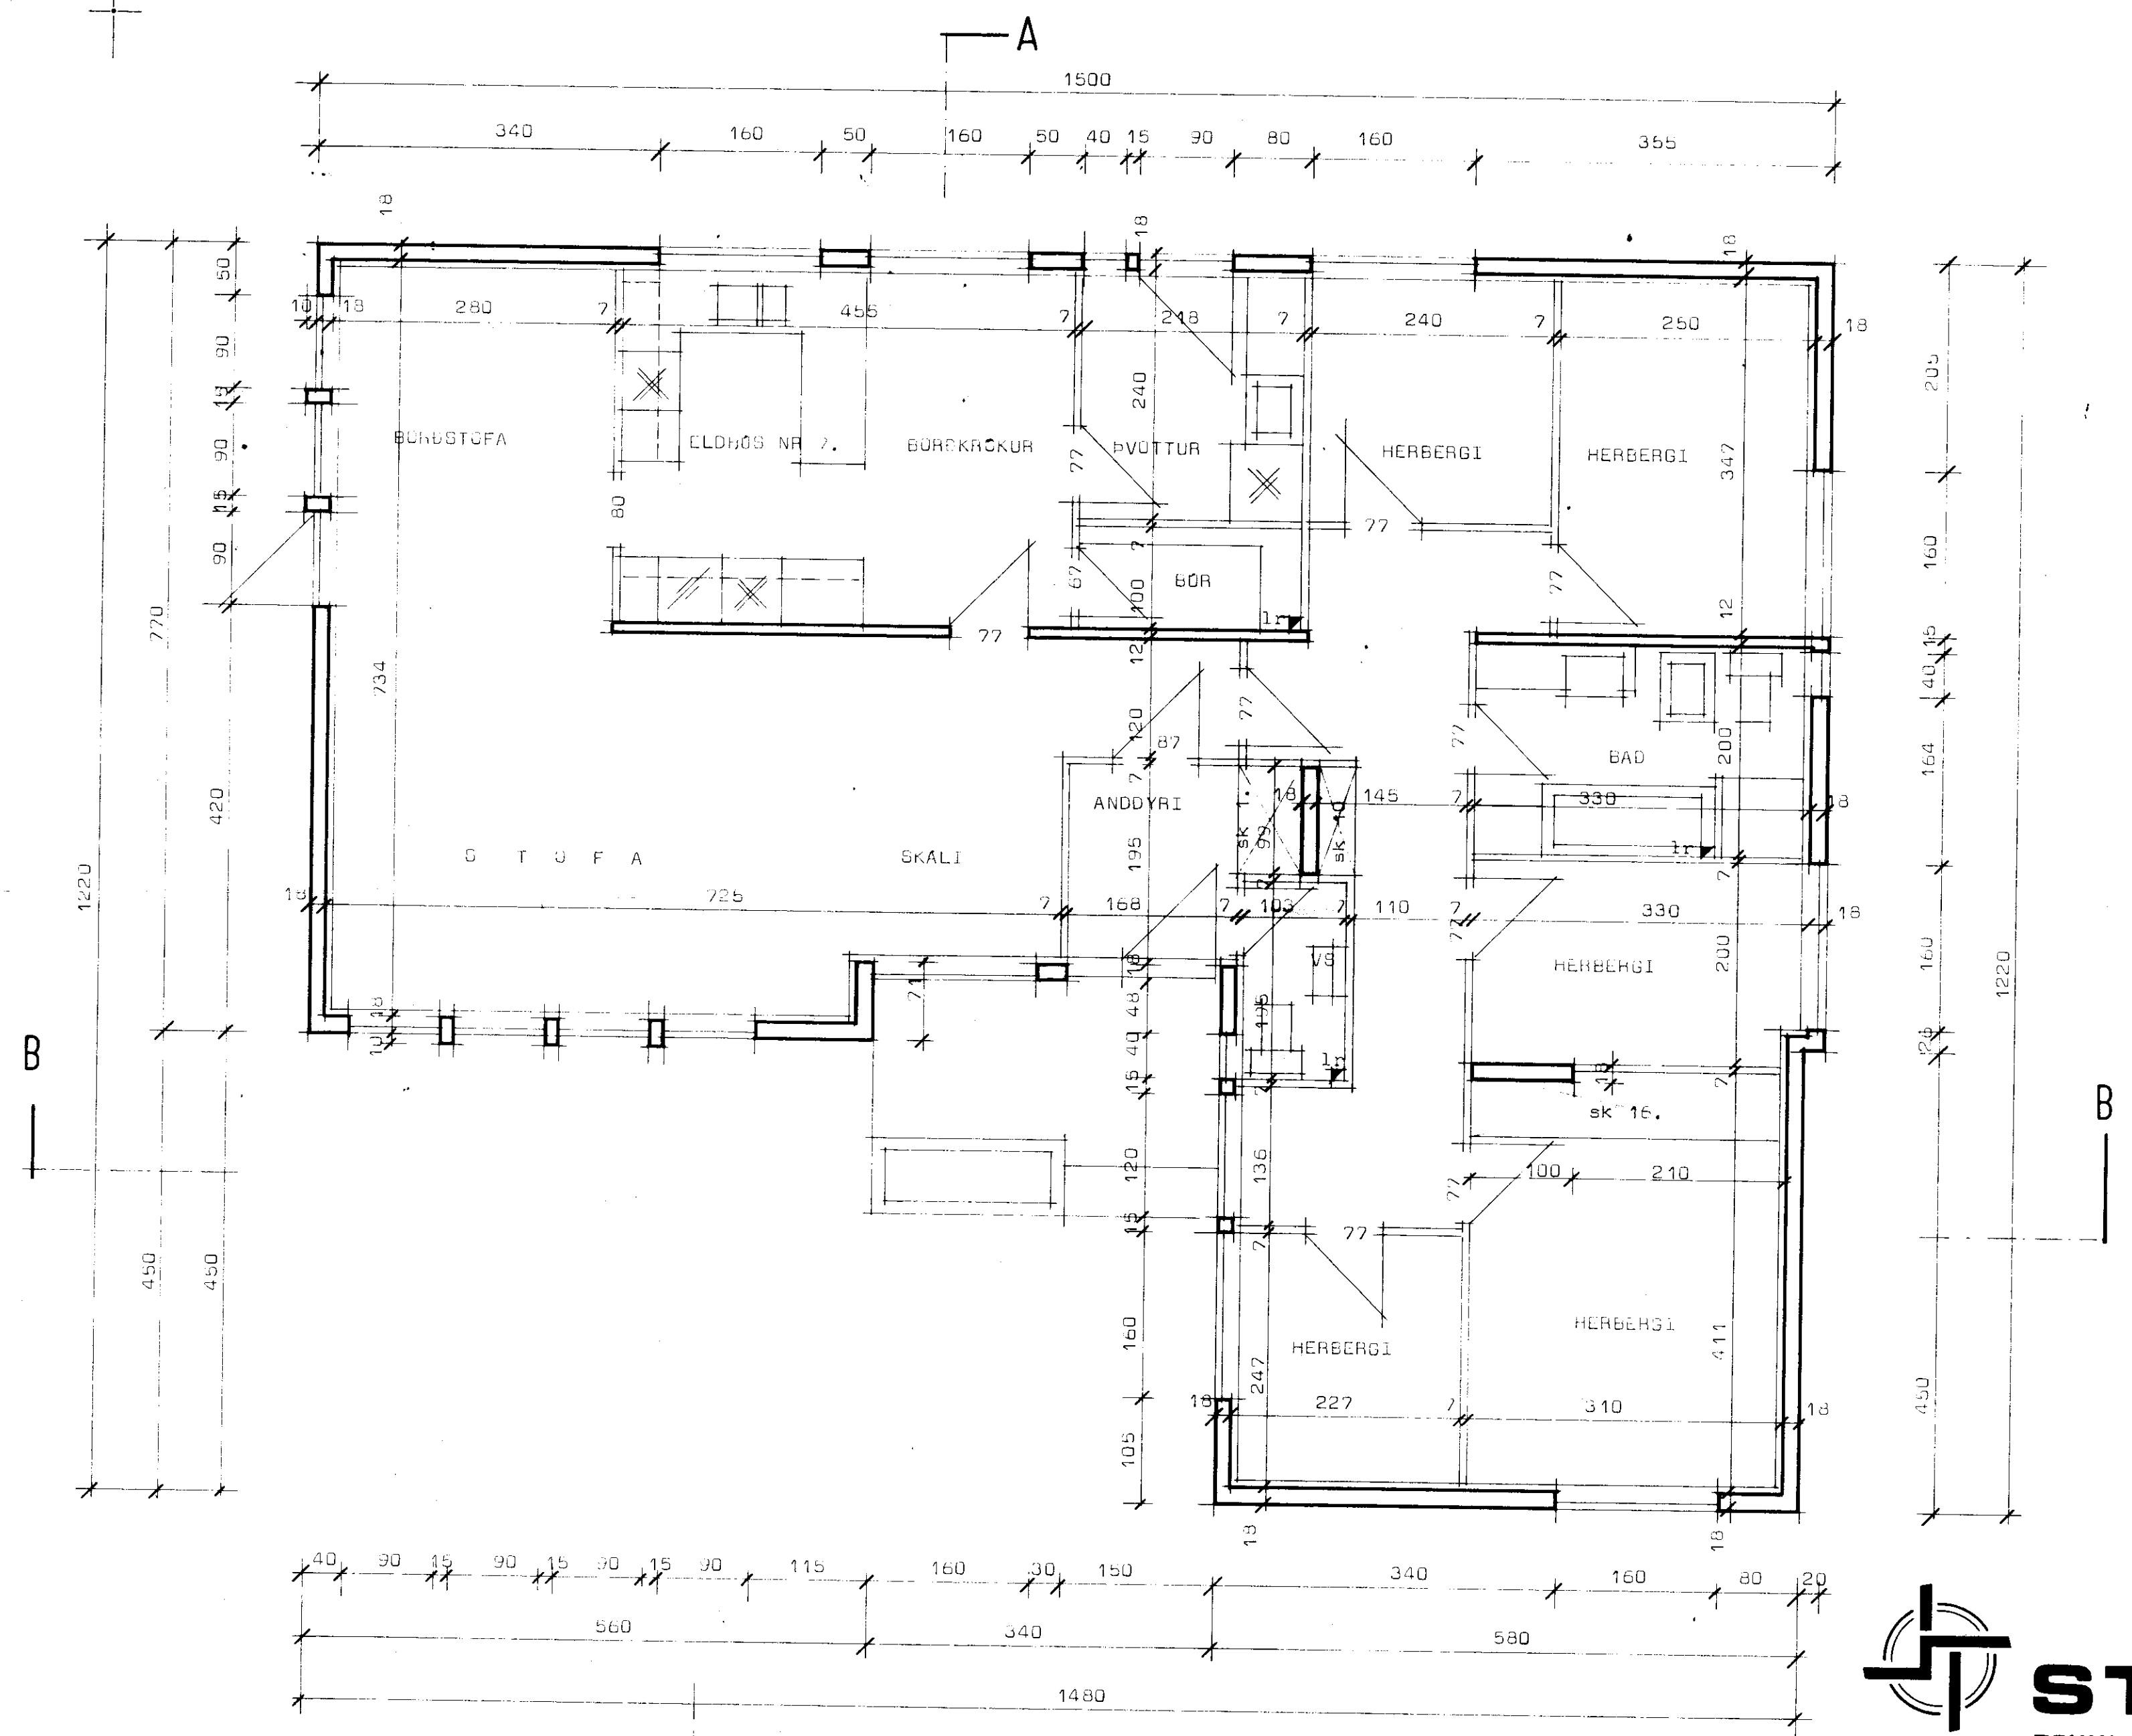

Grunnmynd

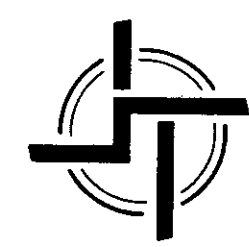

STAÐALHÚS T/S

TEIKNISTUFA SUÐURLÁNDSBRAUT 20 SIMI 83141

VERKEFNI	DAGS.	1977	VERK NR
Grunnmynd.	MKV.	1:50	
	BR.		S9
	BLAD NR	1.03	