
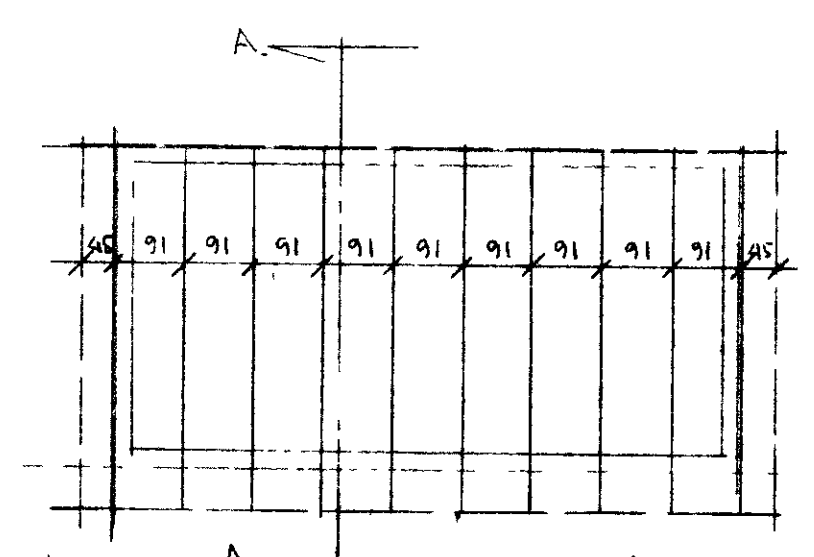


BESSAHRAUN 18

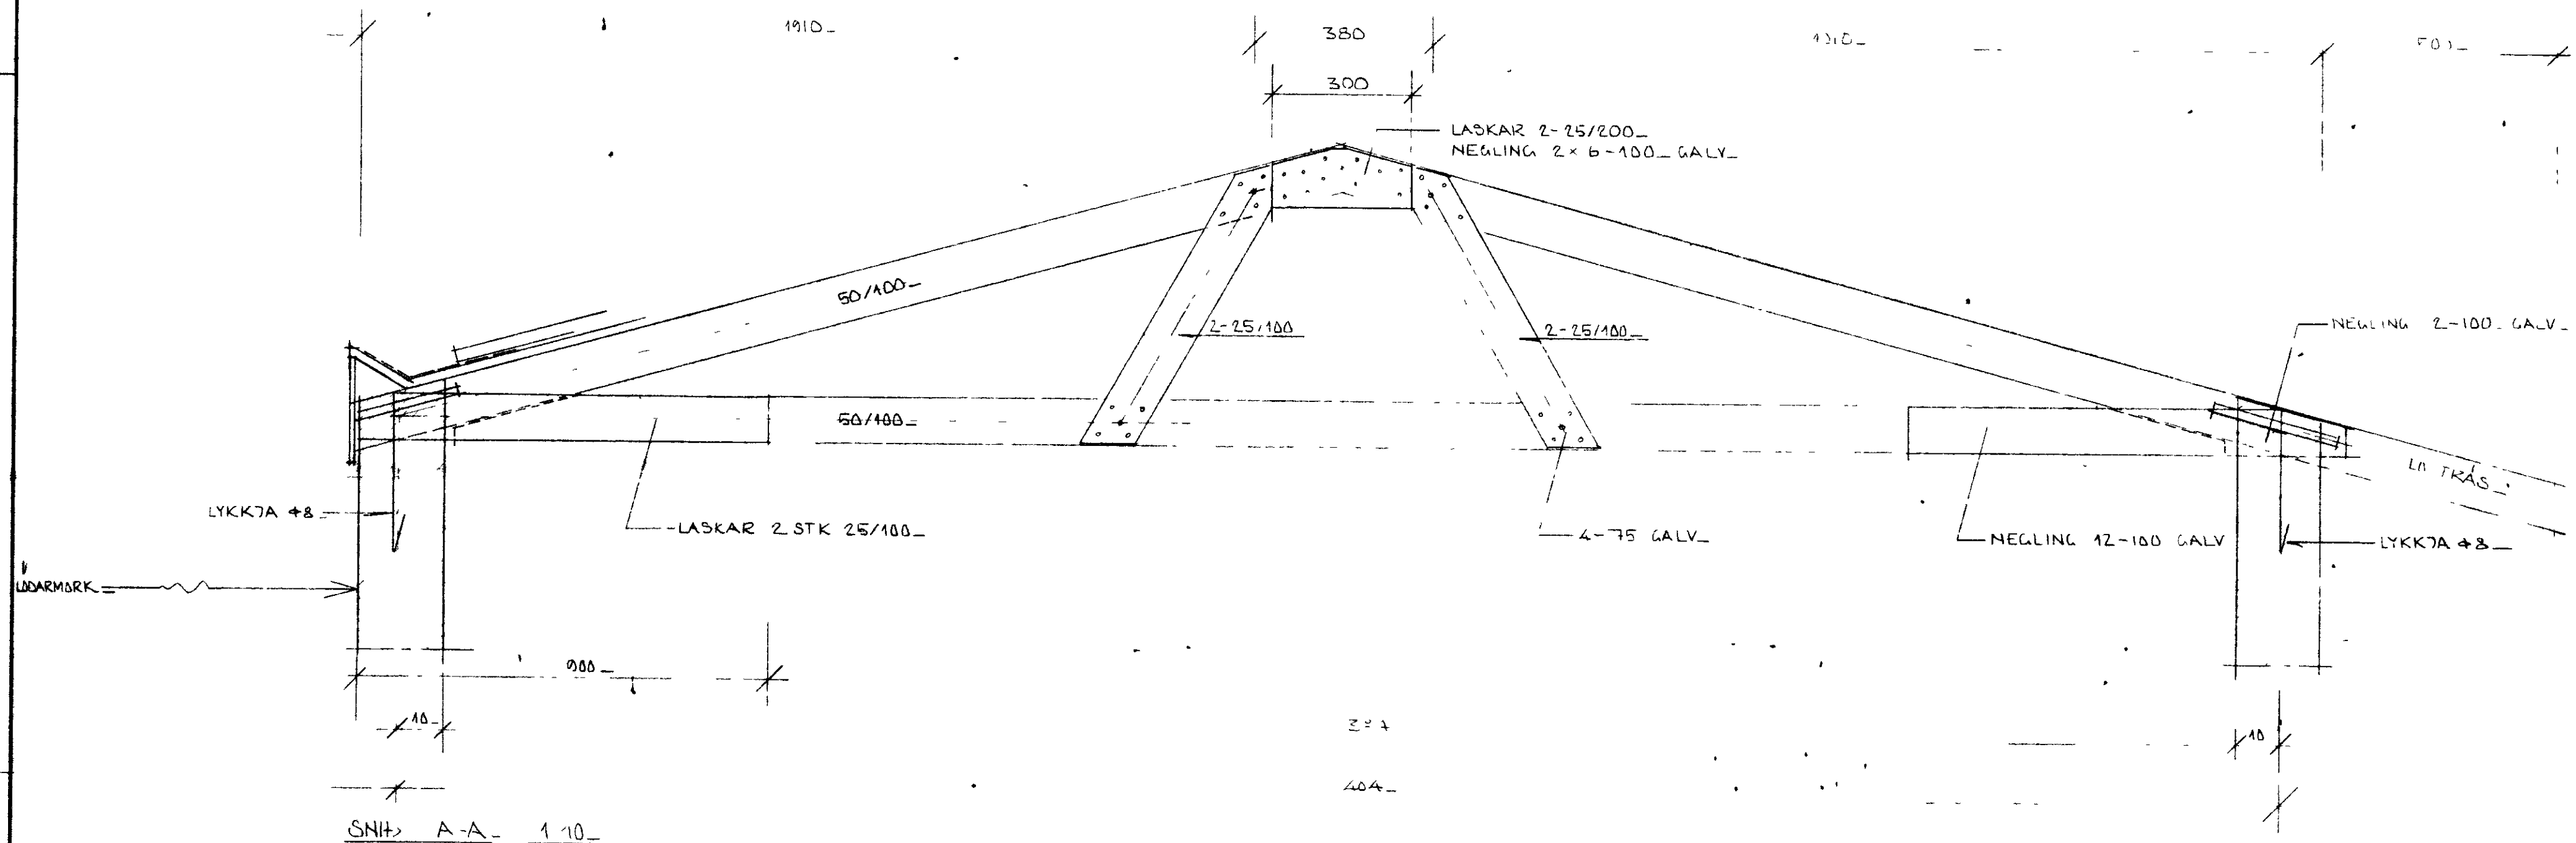

STADALHÚS SÍ

TEIKNISTOFA SÍÐUMÚLA 31 SÍMI 8314I

VERKEFNI	DAGS.	1979.	VERK NR
BILGEYMSLA ÞAKVIBIR	MKV.	1 100 - 1 10 -	
BESSAHRAUN 18 VESTM	BR.		S. 9.
	BLAD NR	2.01 -	