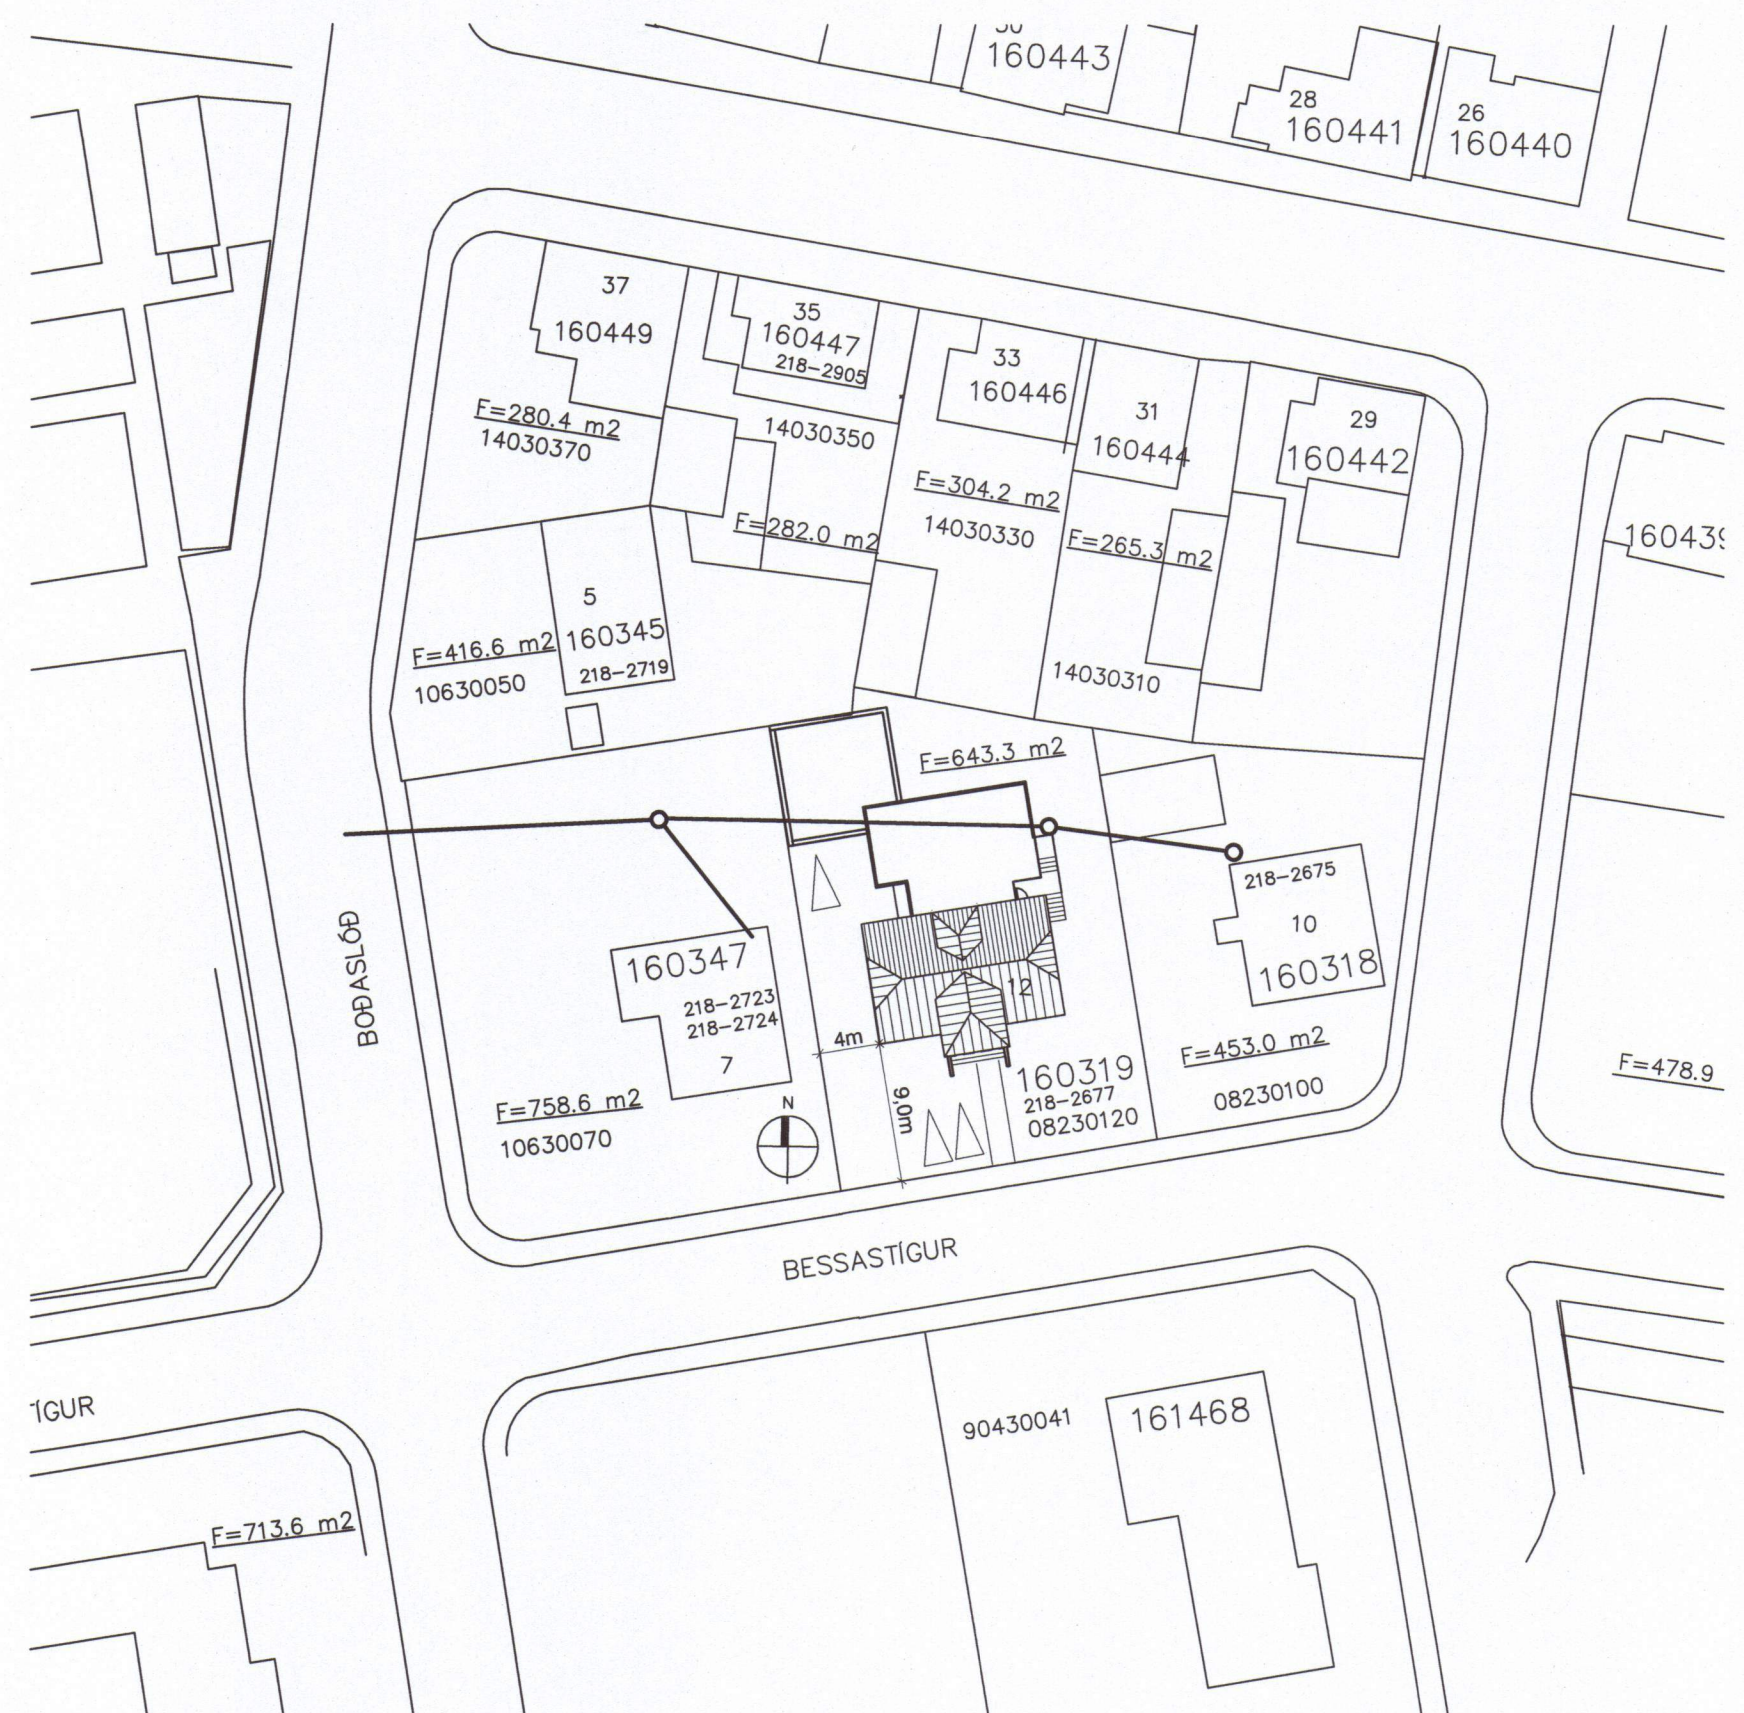

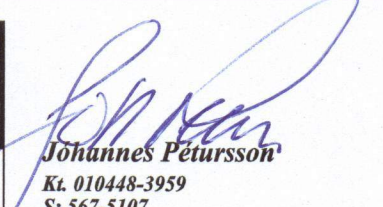


Grunnmynd. Lagnir í jord frarennslislagnir
1:50



Afstodumynd 1:500

Breyting 1: --

Bessastígur 12 Vestmannaeyjabæ	
Lagnakerfi: Grunnmynd Lagnir í jord. Frarennslir	
  Jóhannes Pétursson Kt. 010448-3959 Sí. 567-5107	
Hamt: PJ	Dagsetning: 21.05.2016
Tekna: PJ	Mikk: 1:50/1:500
Samþykkt Afstodumynd:	Nr. skýringar: L-02