




Fl. B. Q.

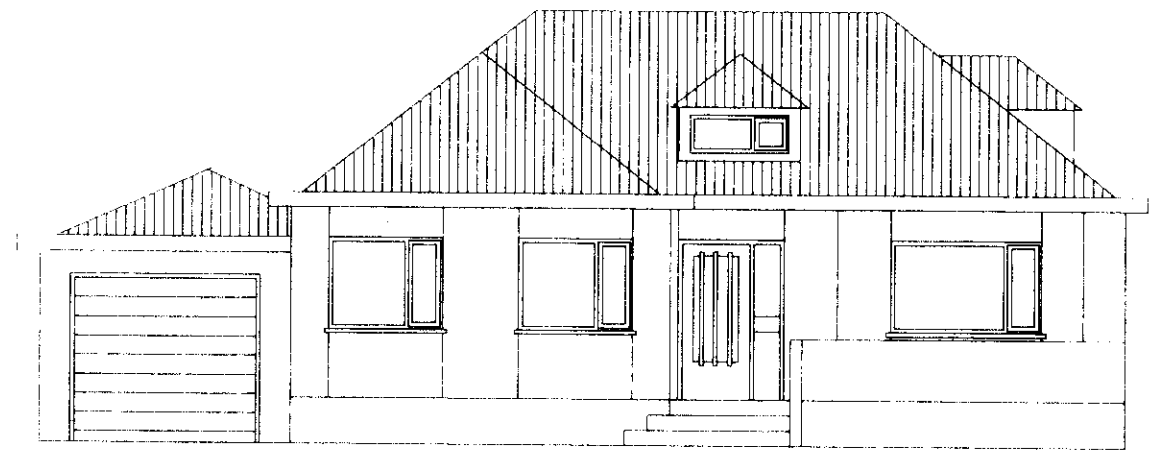


VESTURHLID M=1:100

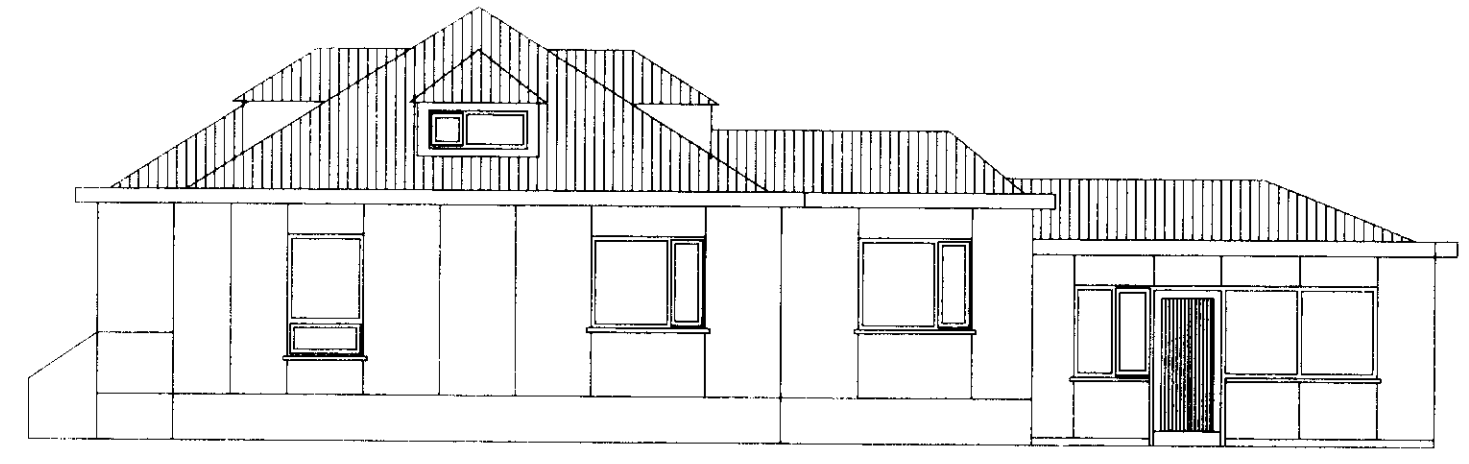


SUDURHLID M=1:100

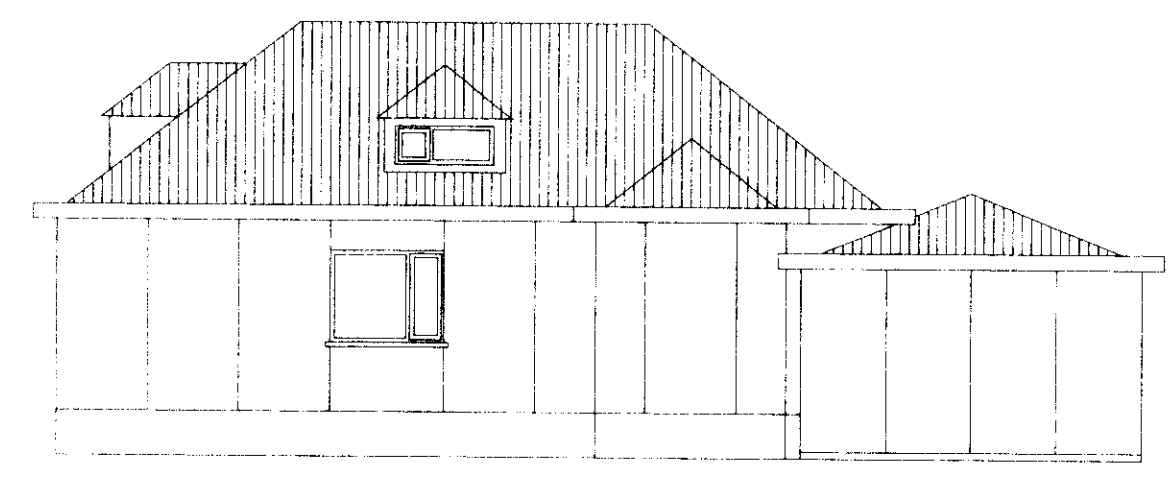

AUSTURHLID M=1:100

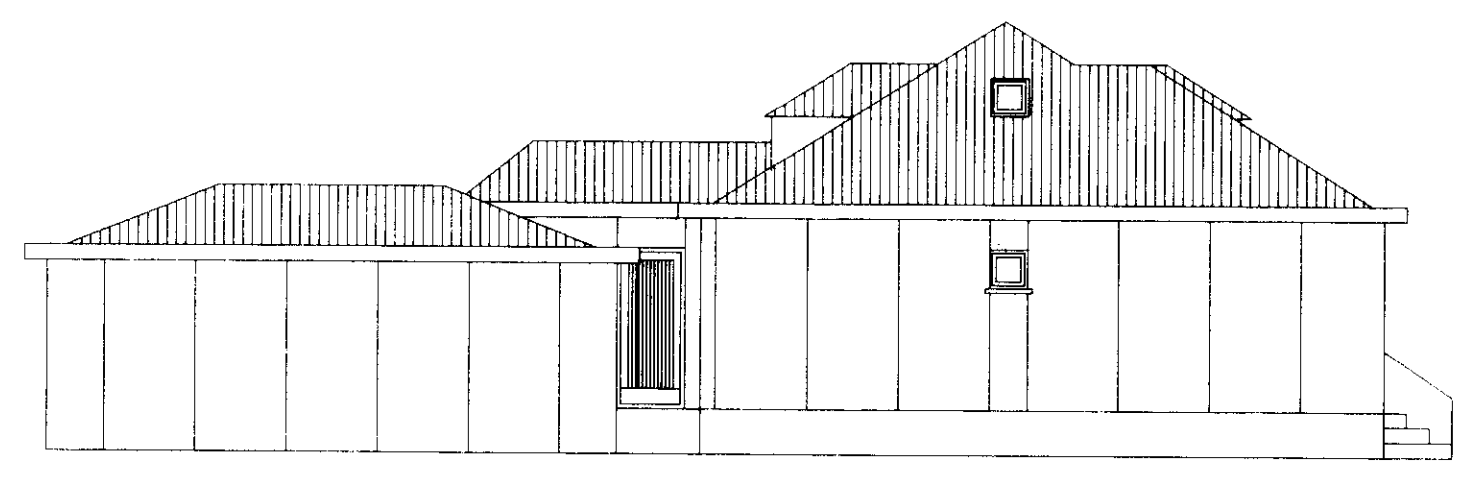

NORÐURHLID M=1:100

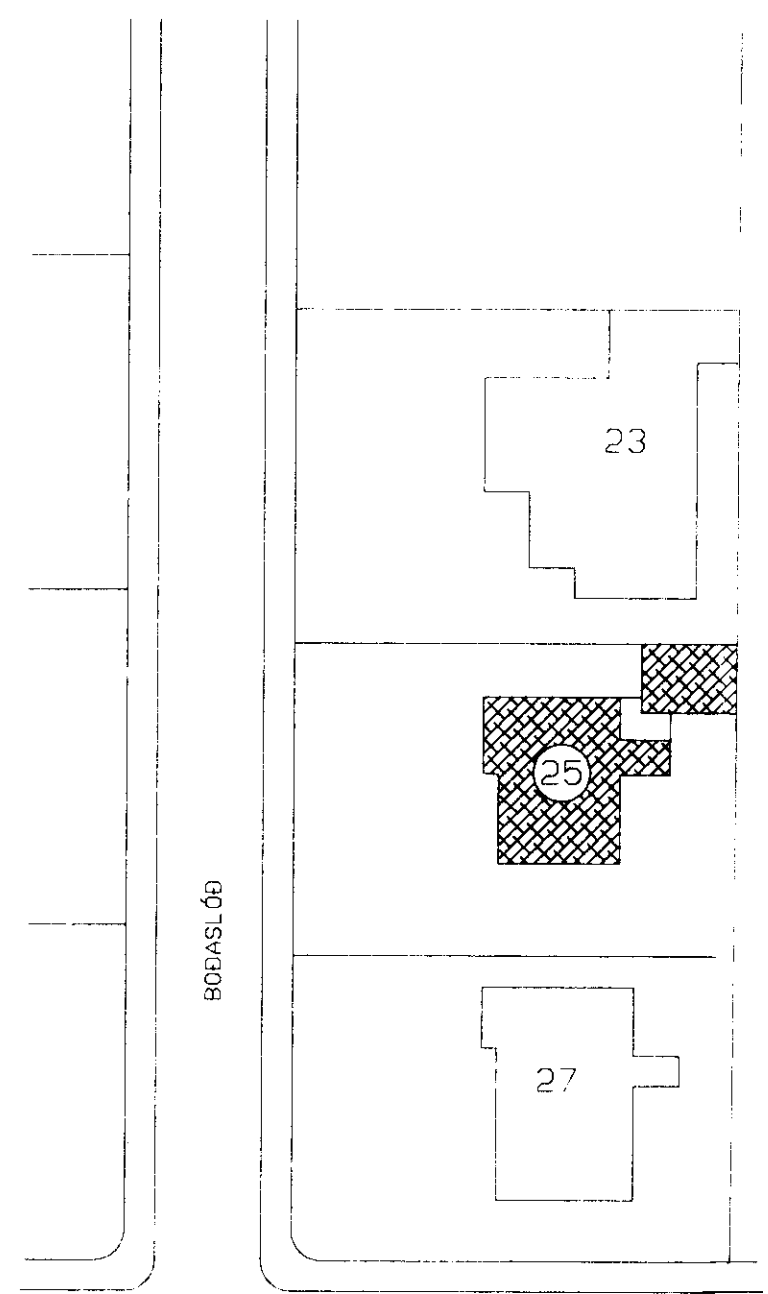

AFSTÖÐUMYND M=1:500

breyting				
breyting A	breyting C	verkheitl	Boðaslóð 25 Vestmannaeyjum	BJÖRGVIN BJÖRGVINSSON
breyting B	breyting D	verkefni	Útlit	verk nr. 9603
				dags. feb-96