



JAMPTAKKI I BYGGINGAHEFND
 18-04-91
 BYGGINGAFULLTRUINN I VESTMANNABYJUM
 Valdi Þraförnn


GRUNNMYND Mkv 1 100

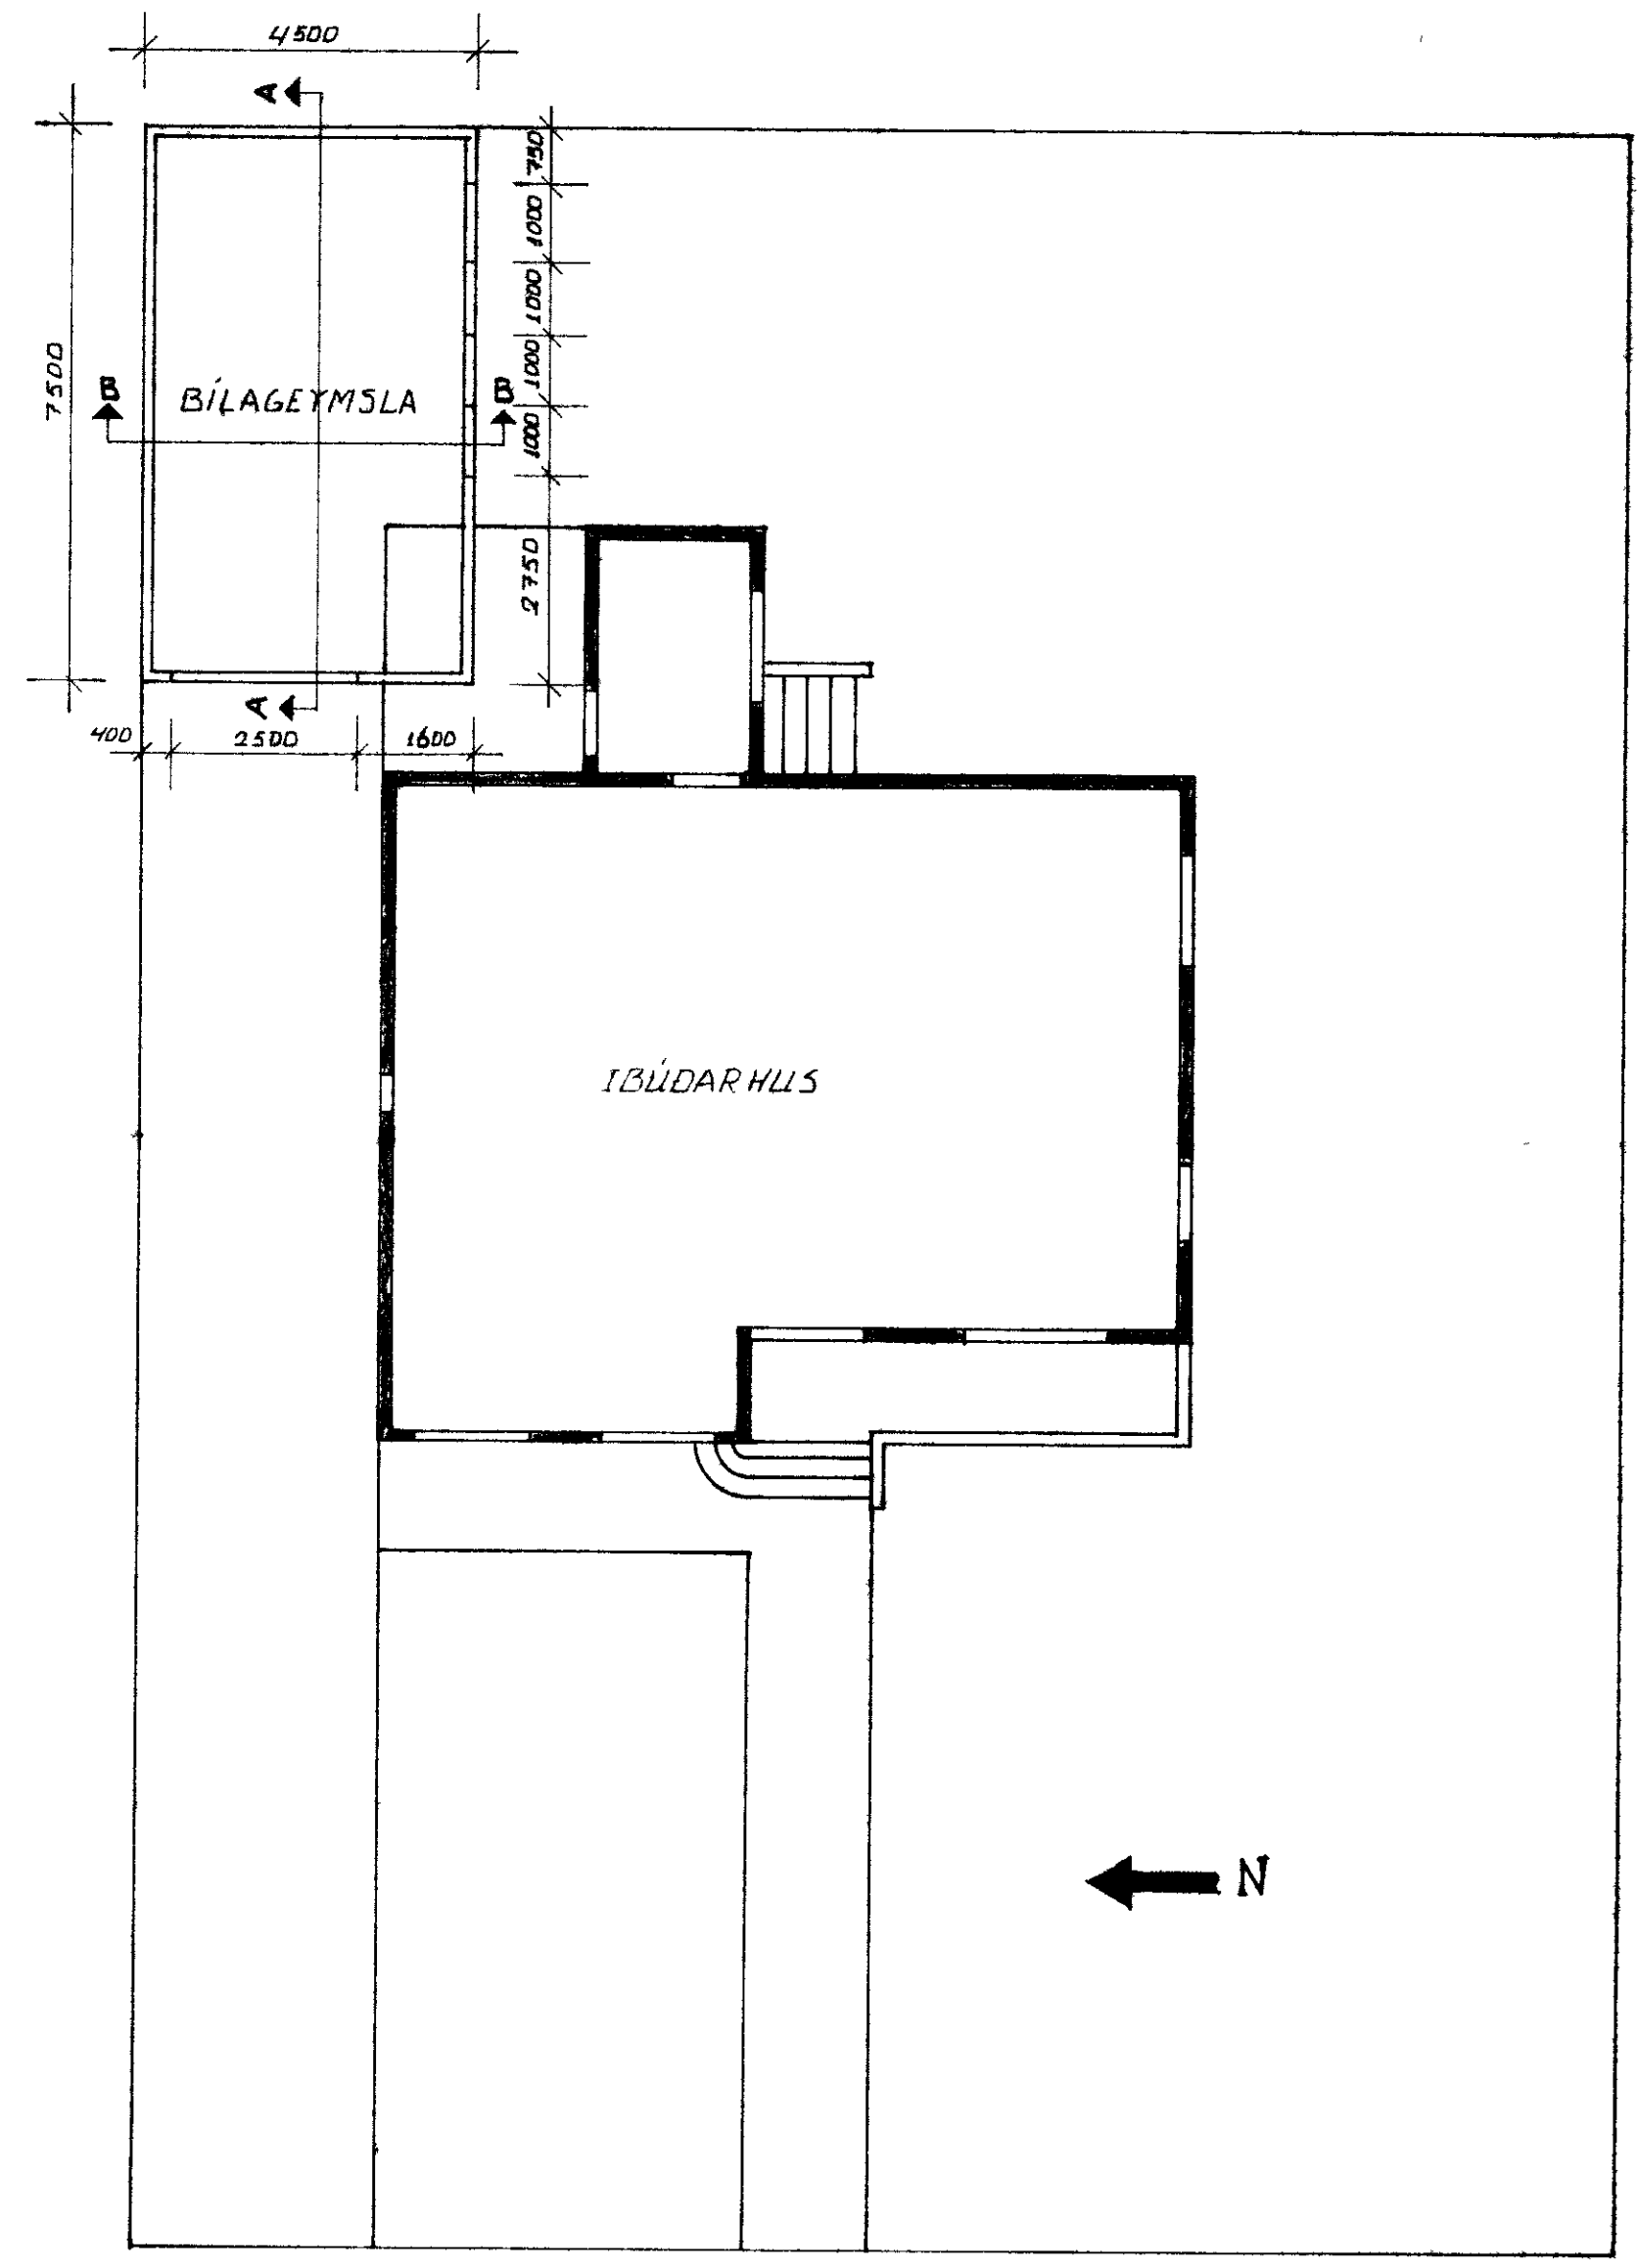

VESTUR Mkv 1 100

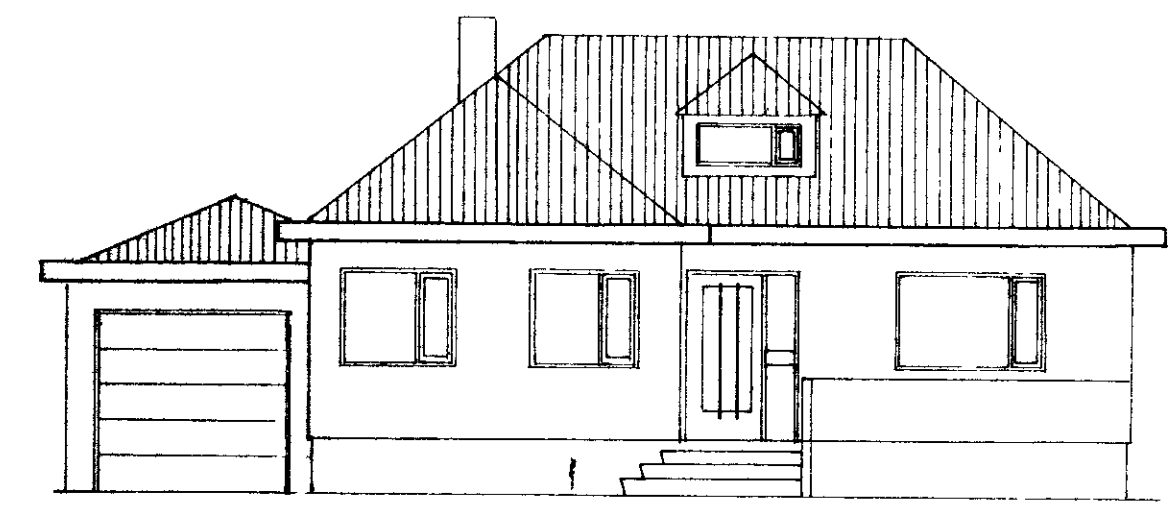

SLÖÐUR Mkv 1 100

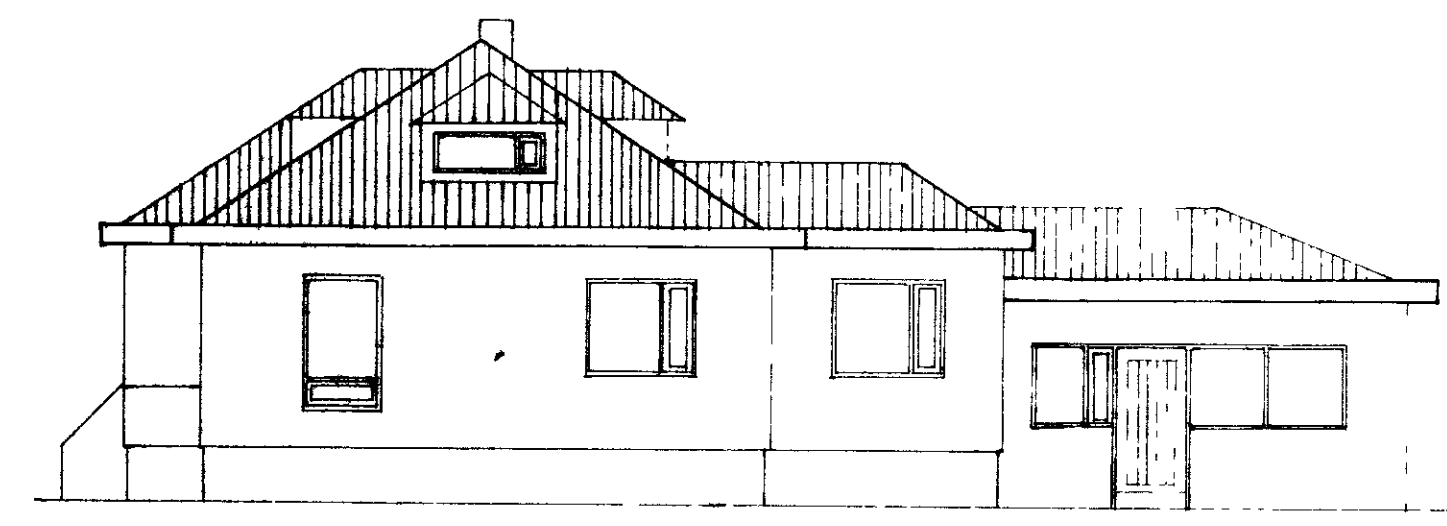

Tákn	Fj	Breyting	Dags u skr

Dags	Hann teikn	Skr	Mkv	
31 03 90	BJORGVIN	Þraförnn	1 100	33 25m ² 111 27m ²
	Yfirfand			
Heiti	BREYTINGAR A BILKLIK MD			
	3DDASLDD 25			
	LITLIT			
Tilvis in				