



18-04-91
BYGGINGARLITURINN Í VESTMANNNAEYJUM
Valdís Þróttmann

SNID A-A Mkv 1 50

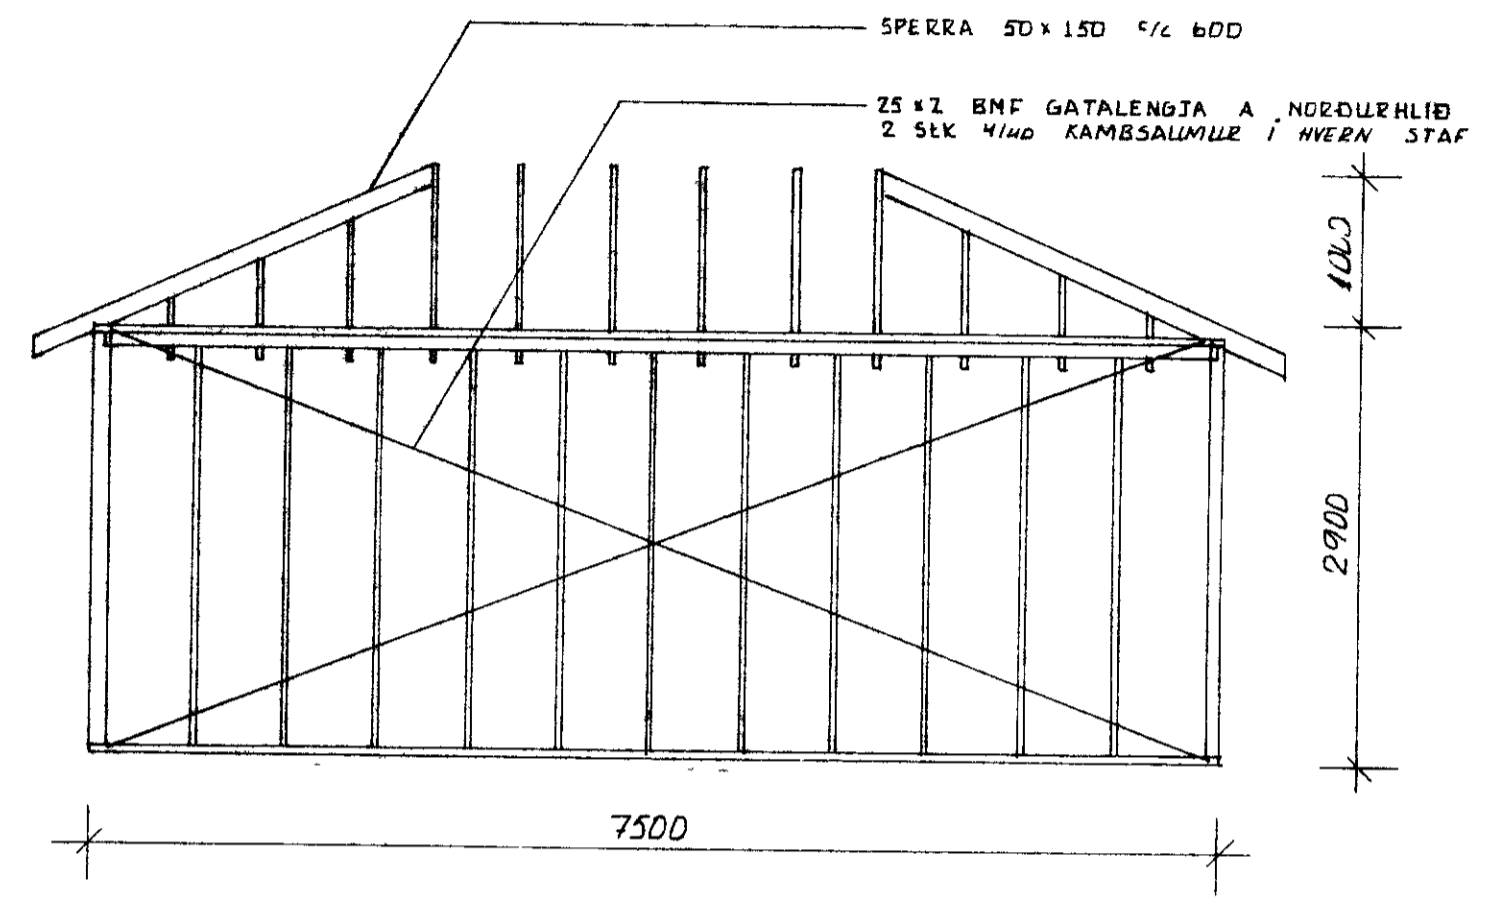


SUÐUR Mkv 1 50

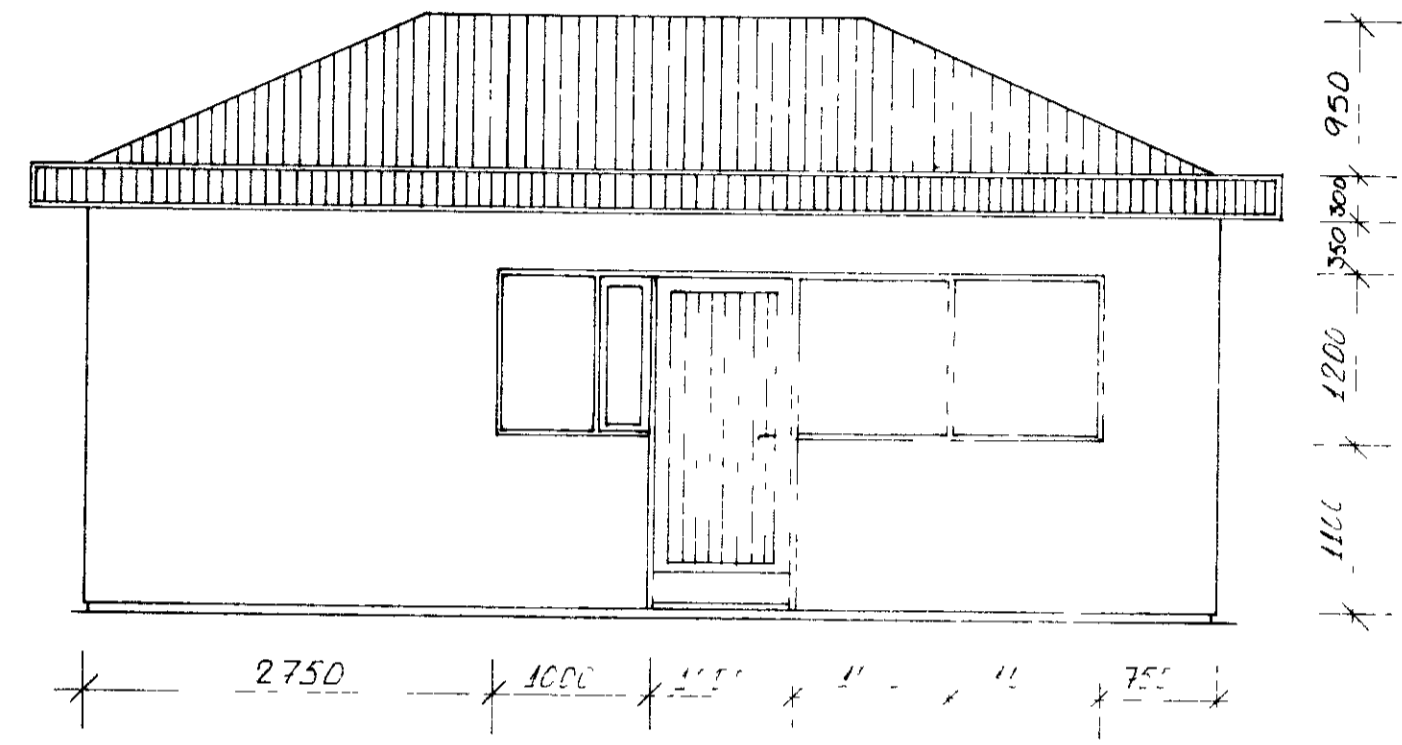


SKÝRINGAR


SNID B-B Mkv 1 50

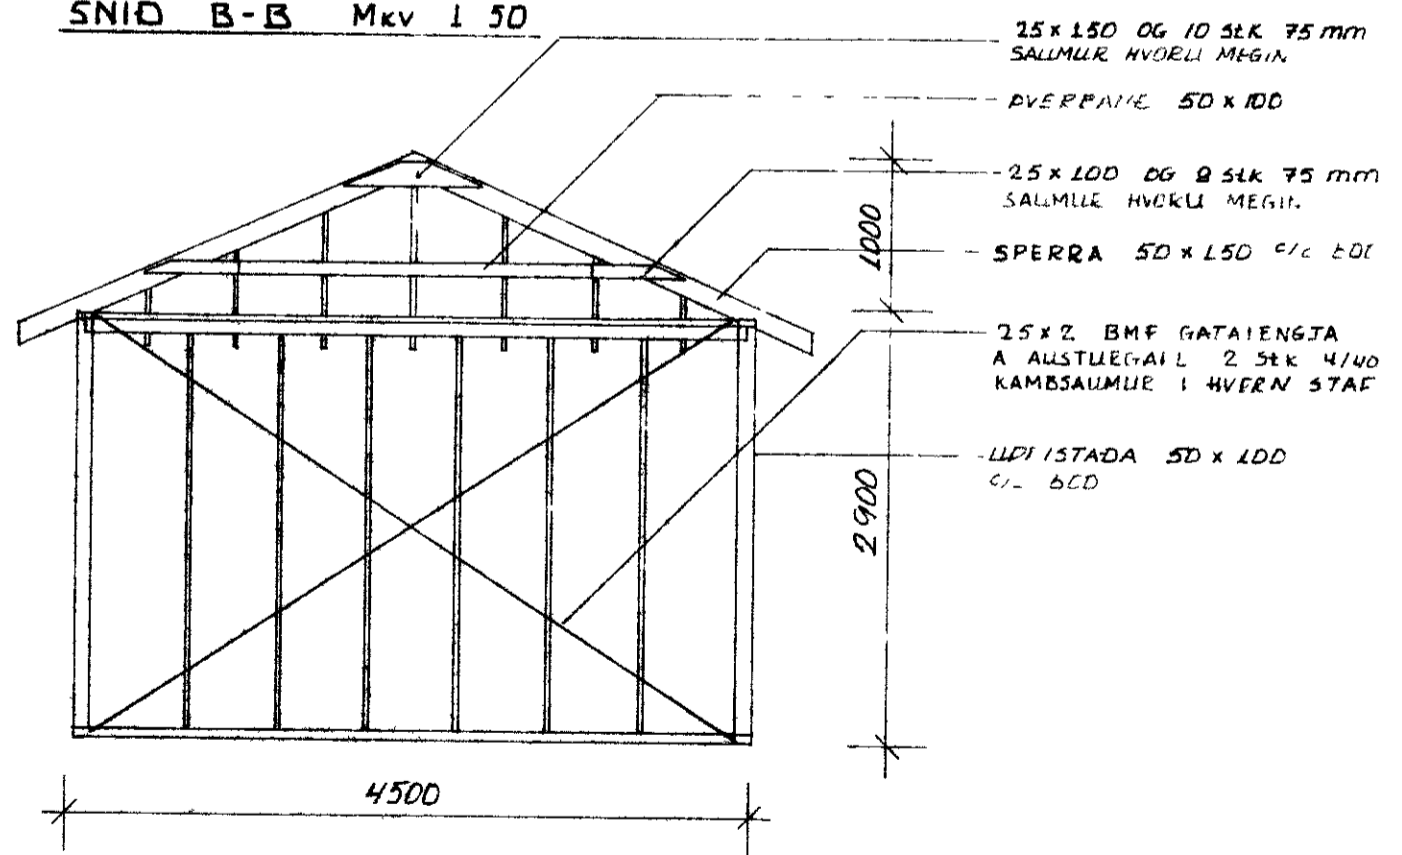

VESTUR Mkv 1 50

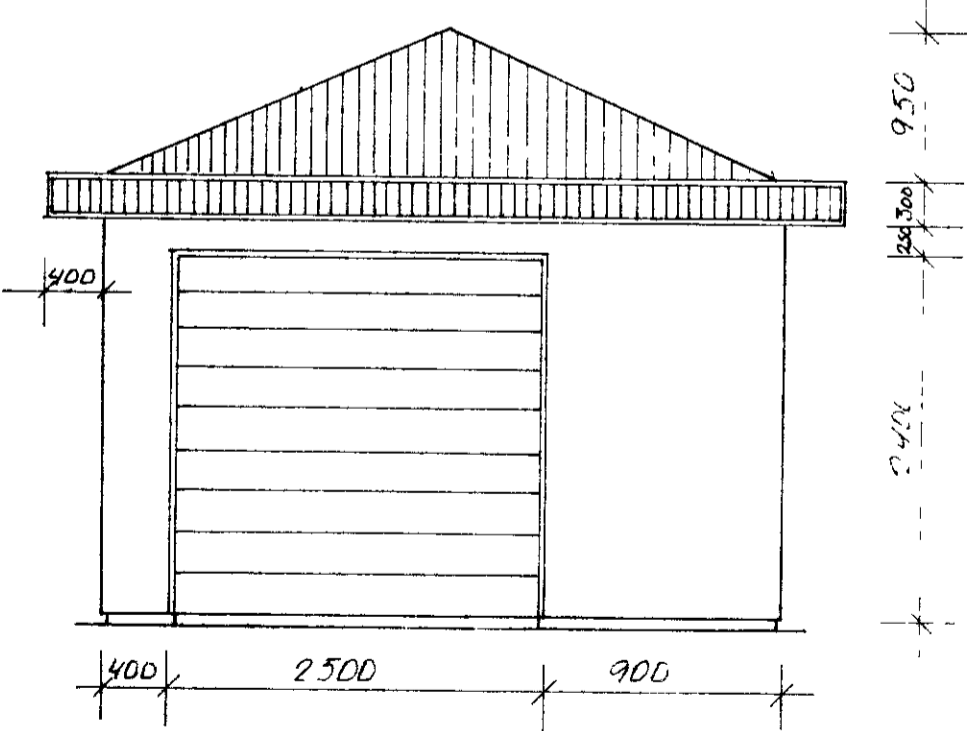

FESTINGARLITUR Mkv 1 1

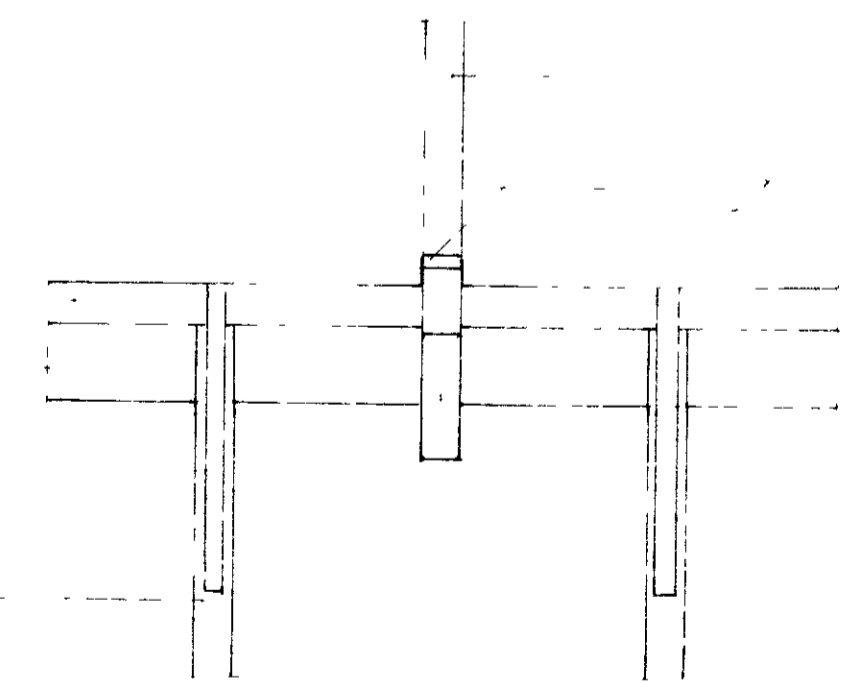

| Fákn | Fj | Breyting | Dags/u skr |
|------|----|----------|------------|
| | | | |
| | | | |
| | | | |

3375m² III 27m³

BRUNN B

BEÐALSD 25

BR