


Hitalögn 1:50
Leiðslukerfi. Pipuvíddir.

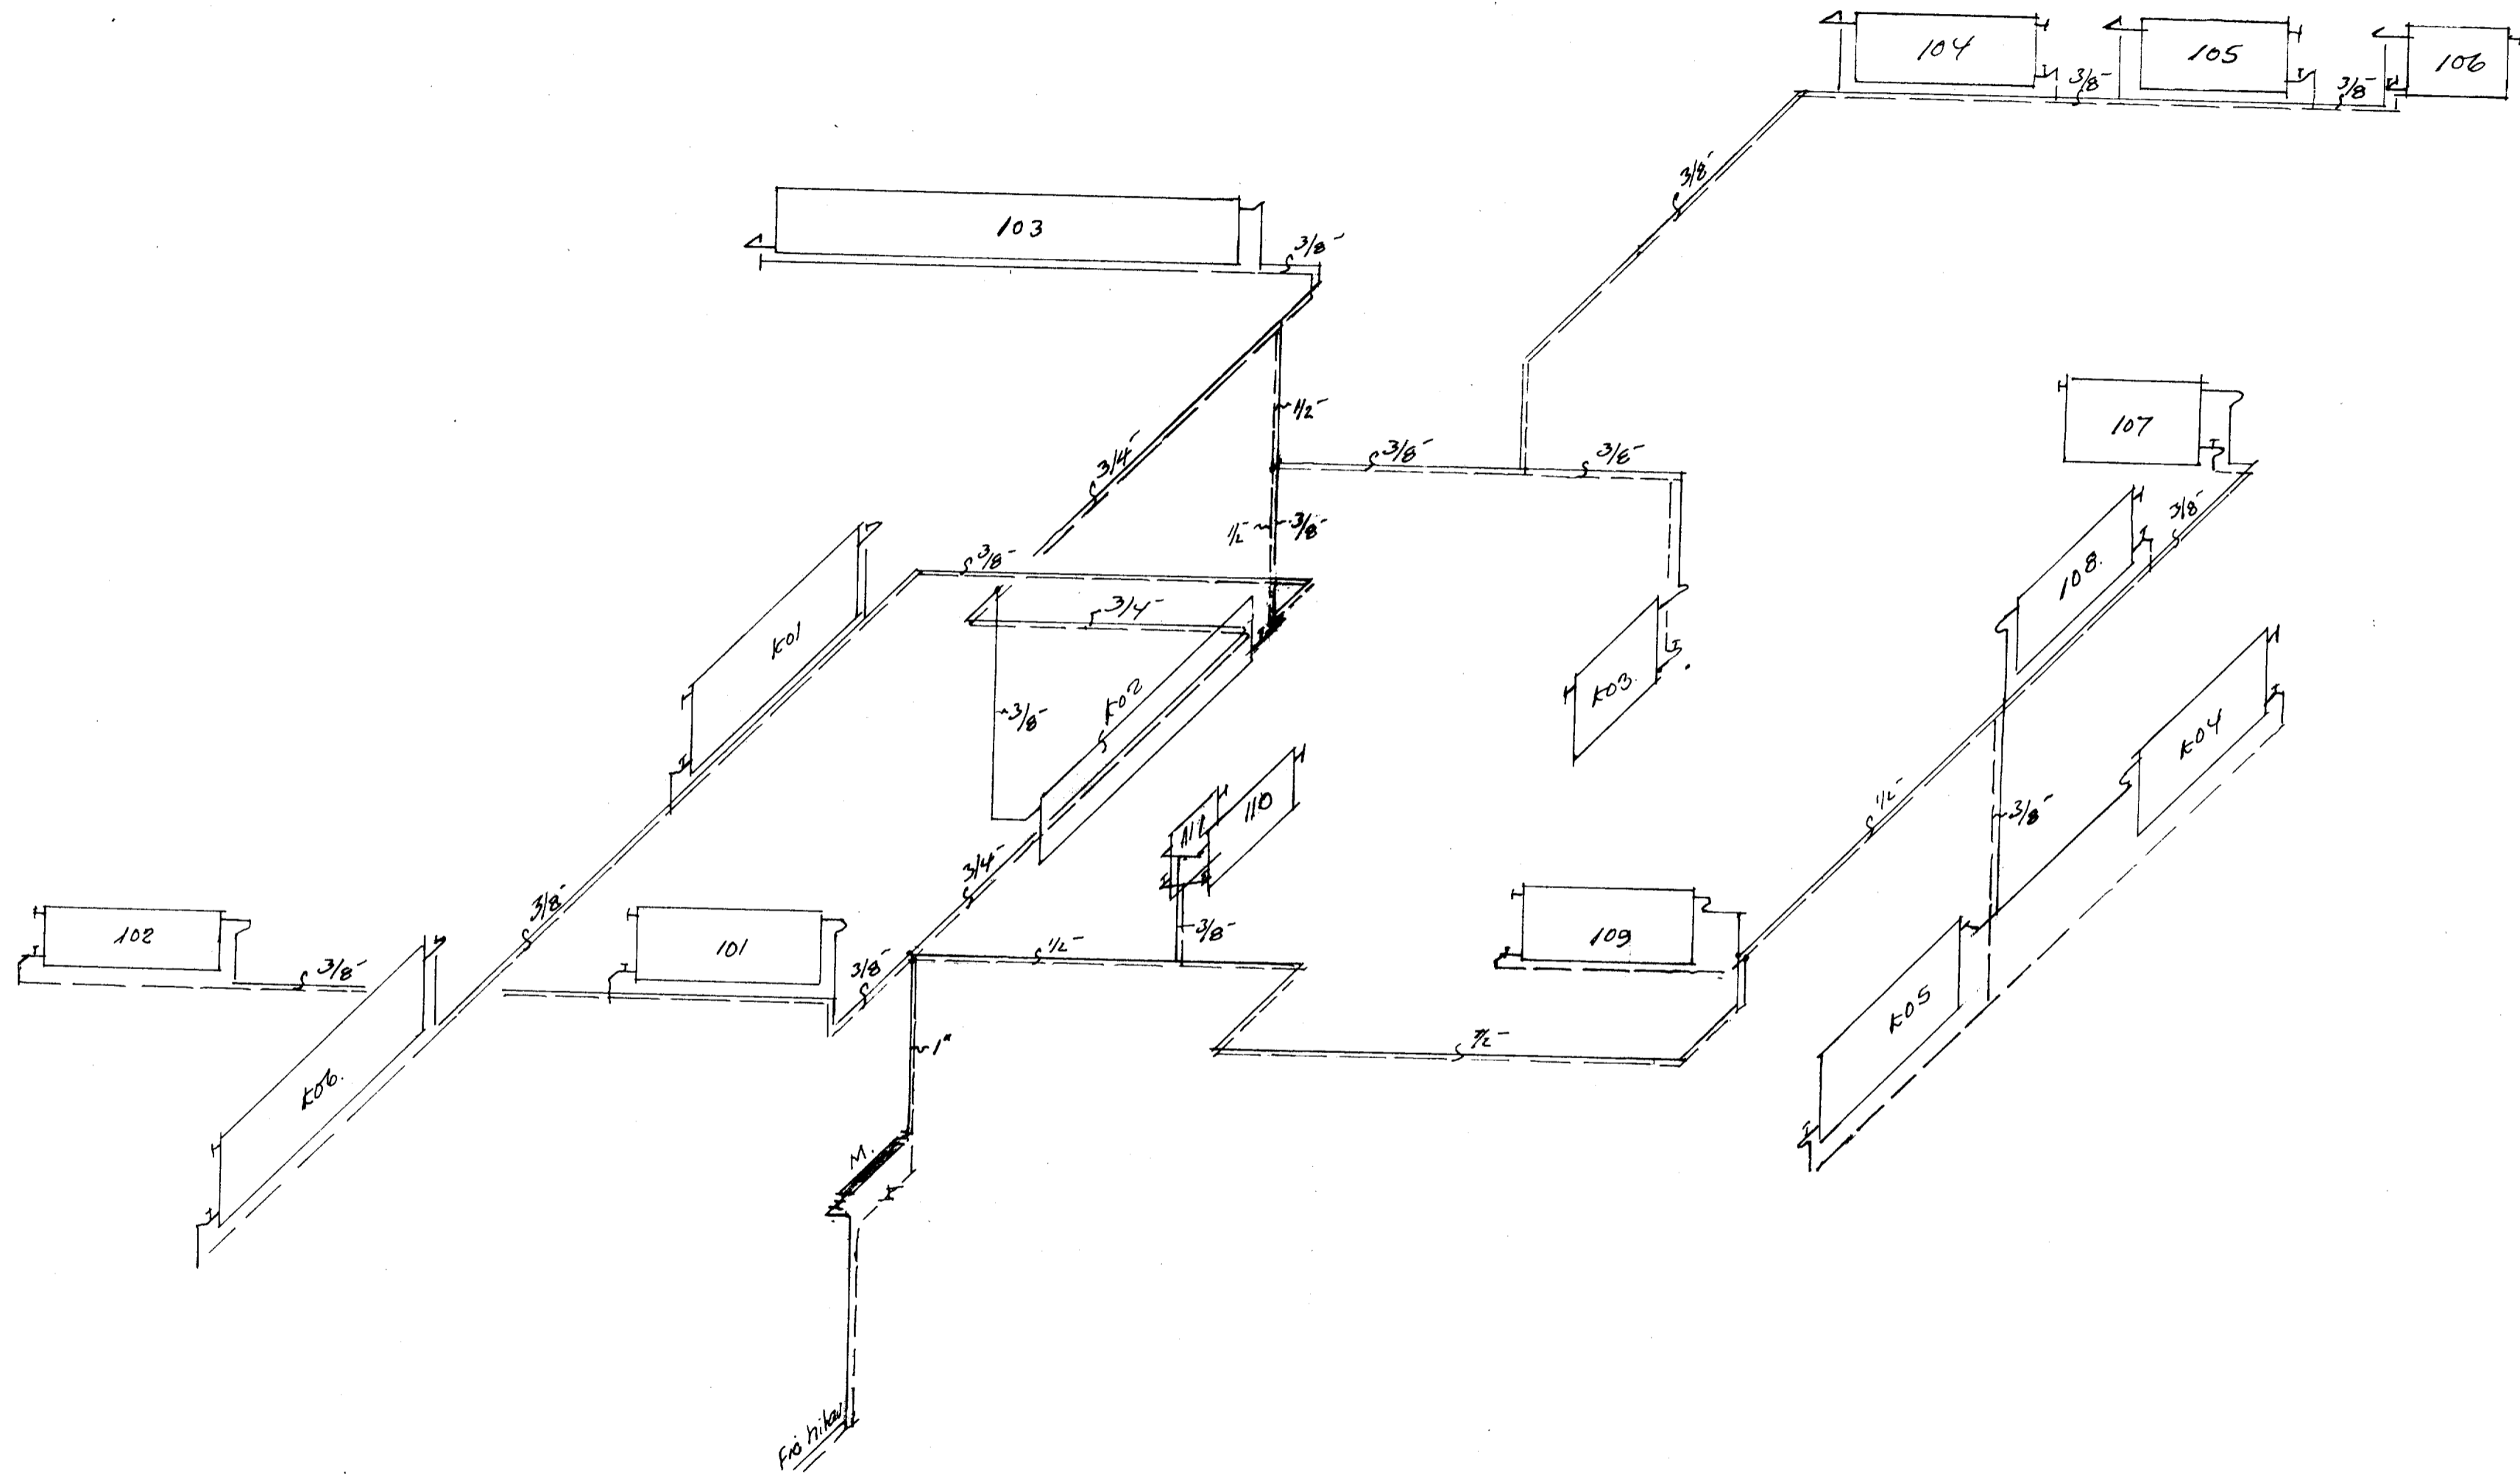

Benedikt B. Sigrússon Verkt.		
Brattiholt 5, Vestmeyjum.		
M.	1:50	Hitalögn
D.	maí '79	Leiðslukerfi Pipuvíddir.