


BRATTAGATA 11

Teikning 210

Brattagata 11
Brattagata 11

195 fermetur
475 lánm. m. r.

1065



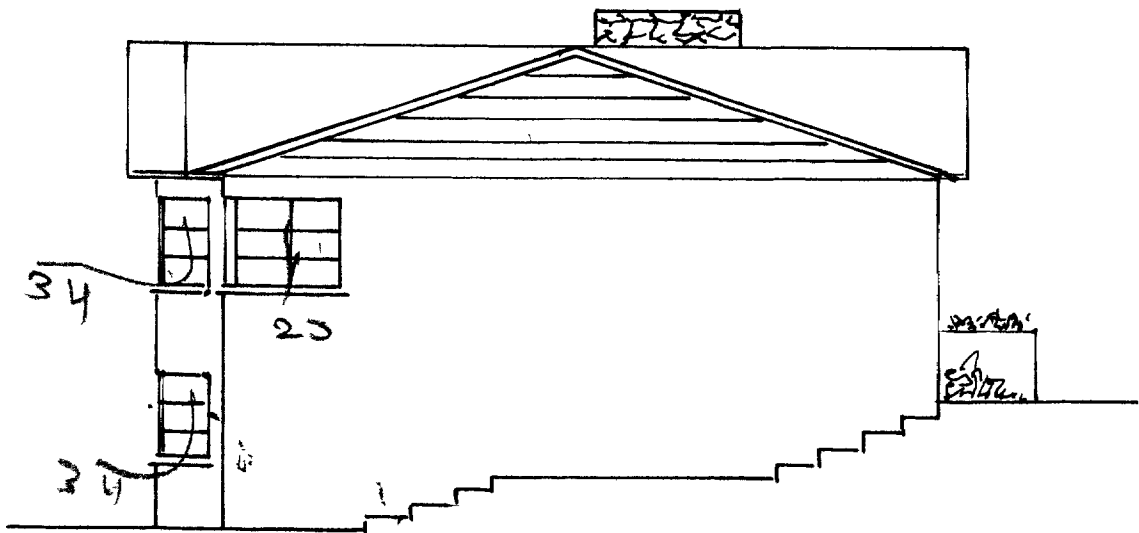


SAMPYKKT. 18/9-1956
 TÆSMIDUR *Ludm. Þóroddsson*
 MURARI *Jóns Jónsson*

HÚS DRAGA STRAUMFJÖRÐS

M. 1:100



afn 18/9-56

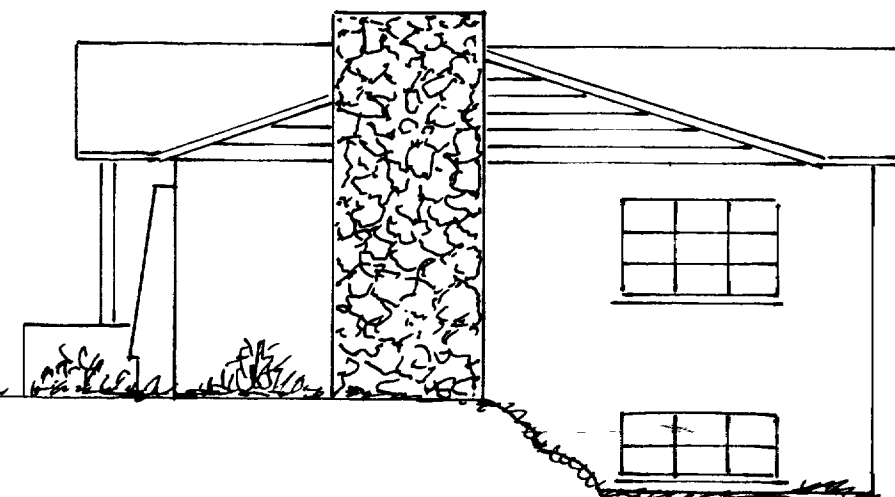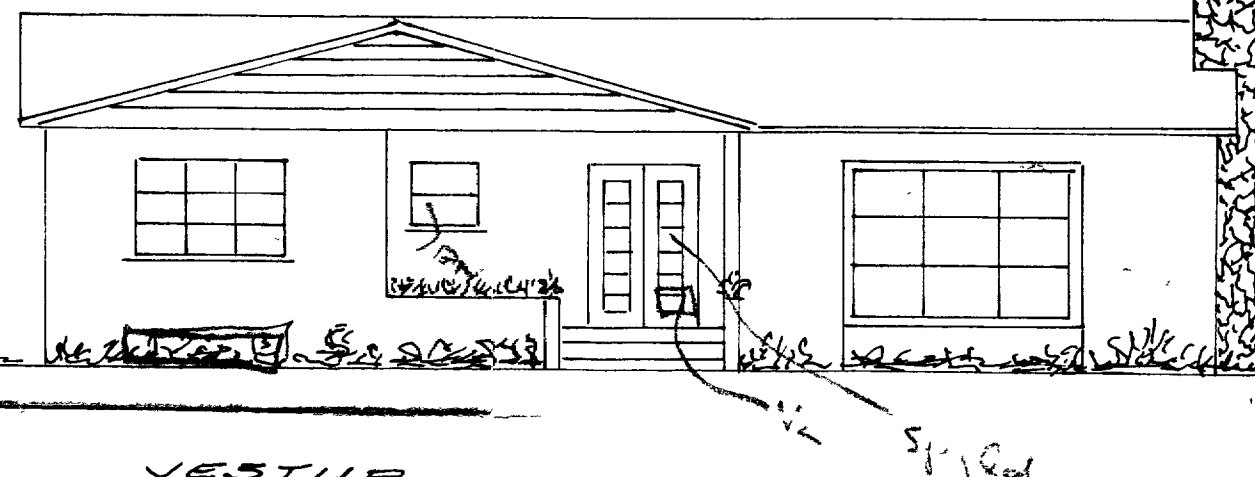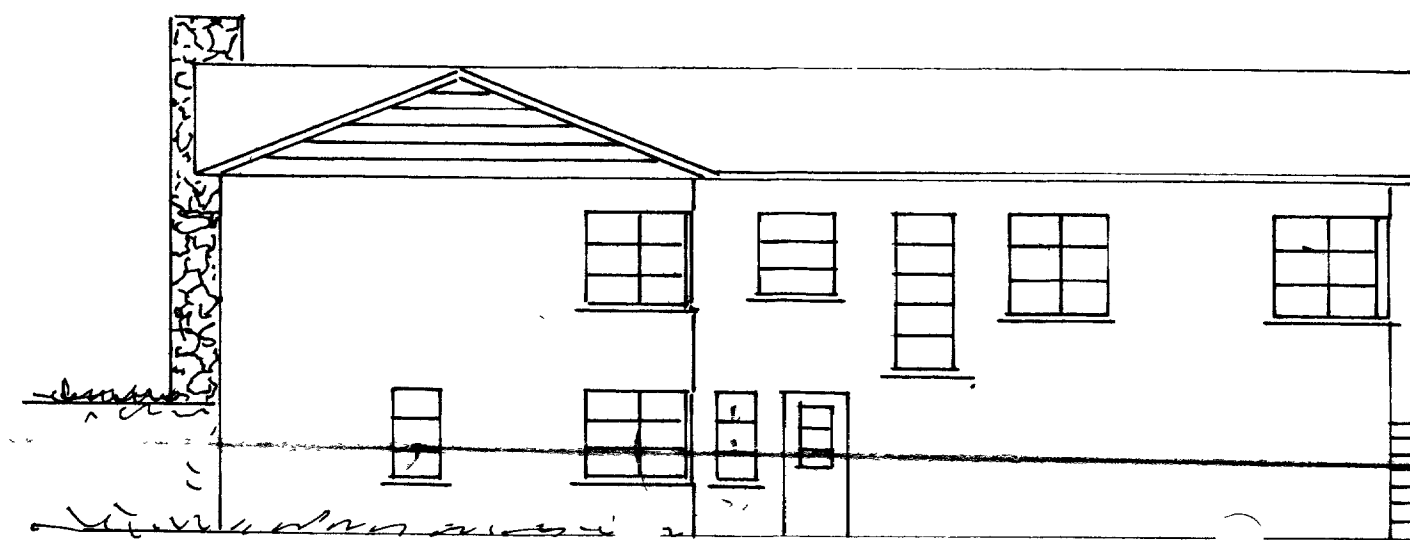


AUSTUR

VESTUR

SUDUR

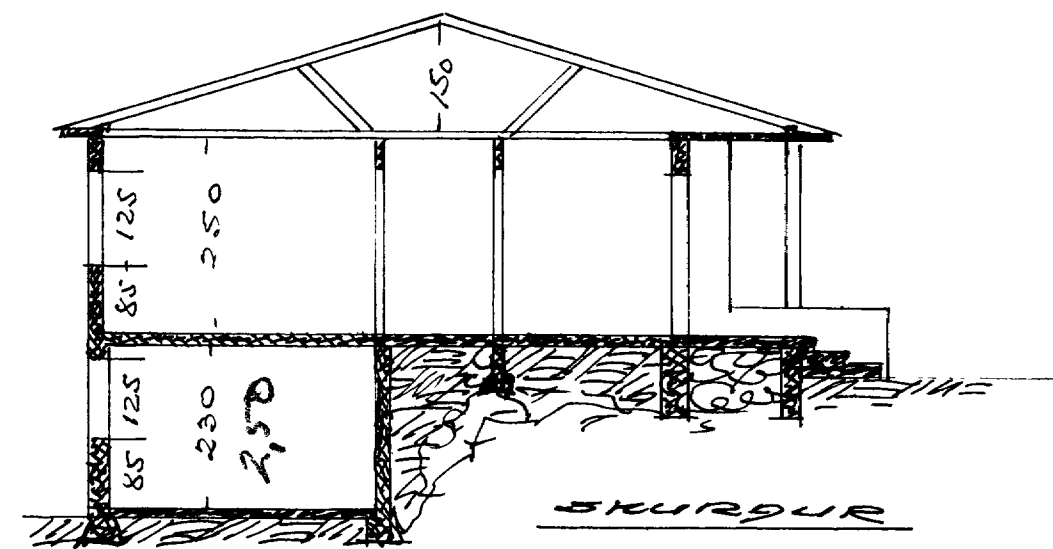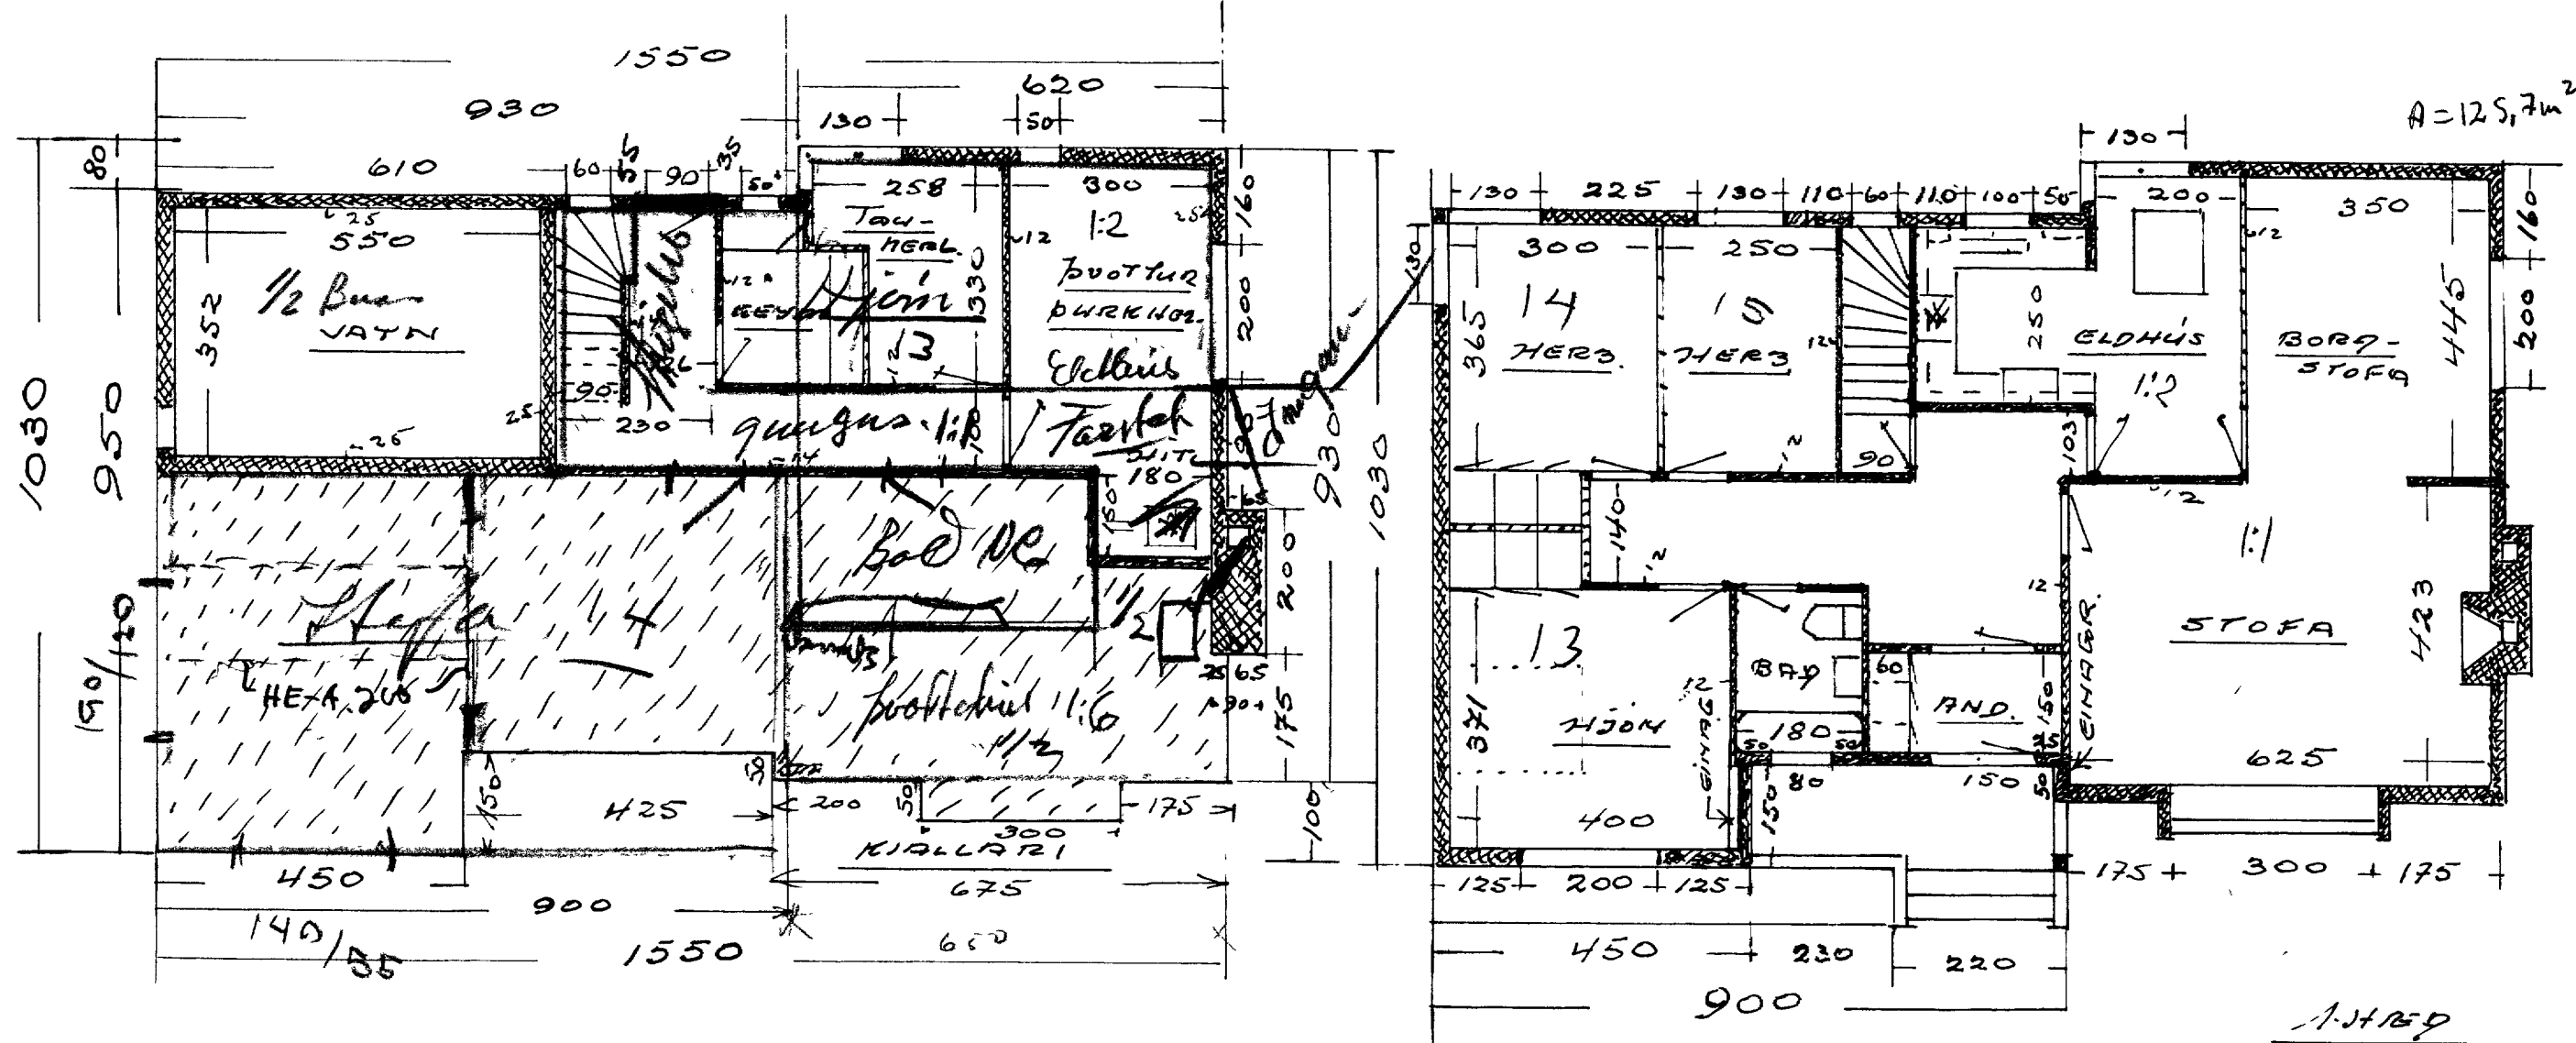

SUDUR

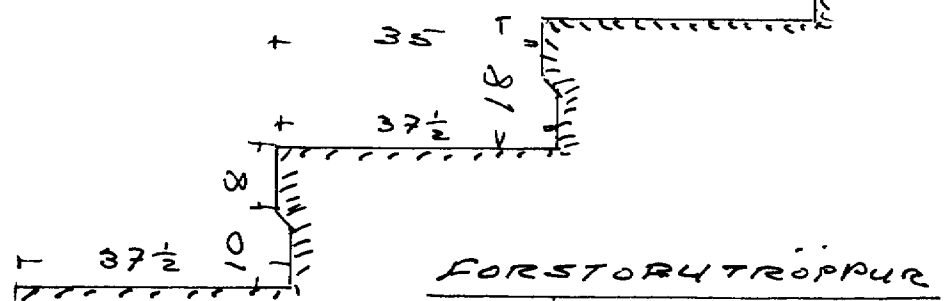

FORSTÖRÐ TRÖÐUR

Ve-i gildi 1956
 (afn Jóns Jónsson)
 19