


SAMDYKKT 7/11-1963
 TRESMIDUR *[Signature]*
 MURARI *[Signature]*

HALLS GÍSLASONAR
 HÚS HEIDARS MARTEINSSONAR
 BRÖTTUGÖTU 17
 M. 1:100

Kjallari 88m² 228.80m³
 Kjallari 25m² 65m³
 Hallur 113m² 299m³
 Per 84.75m²
 677.55m³
 Skilf Kjallari 33.7


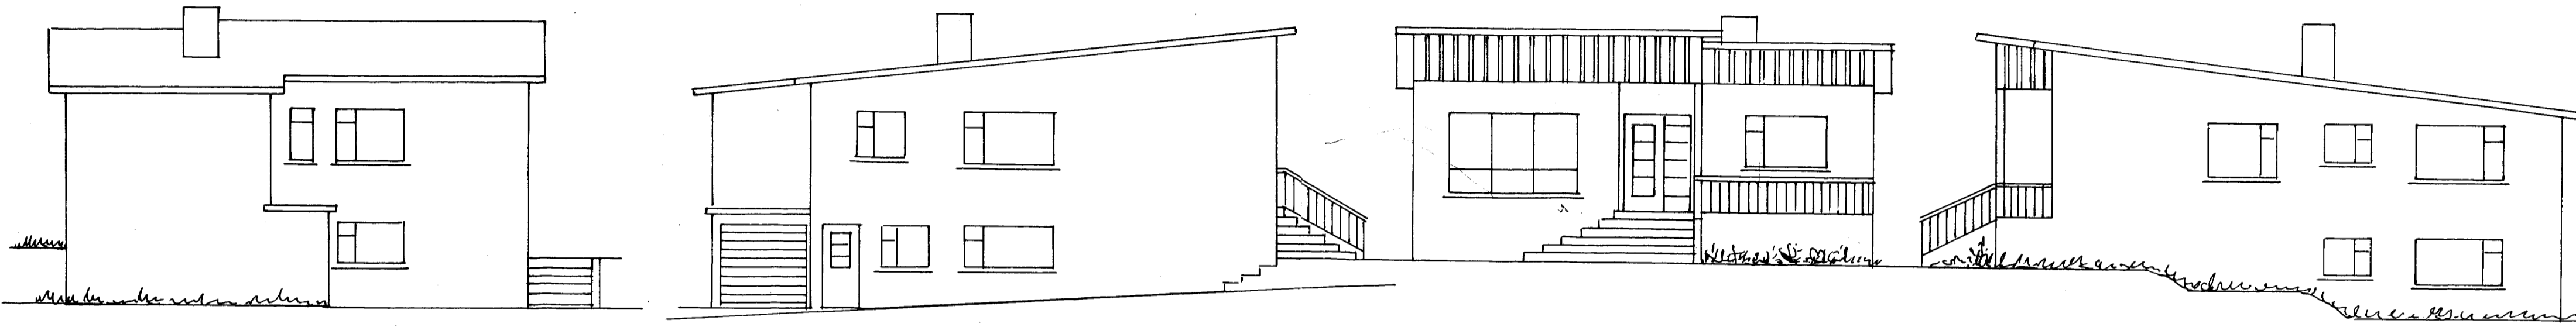


AUSTUR

NORDUR

VESTUR

SUDUR

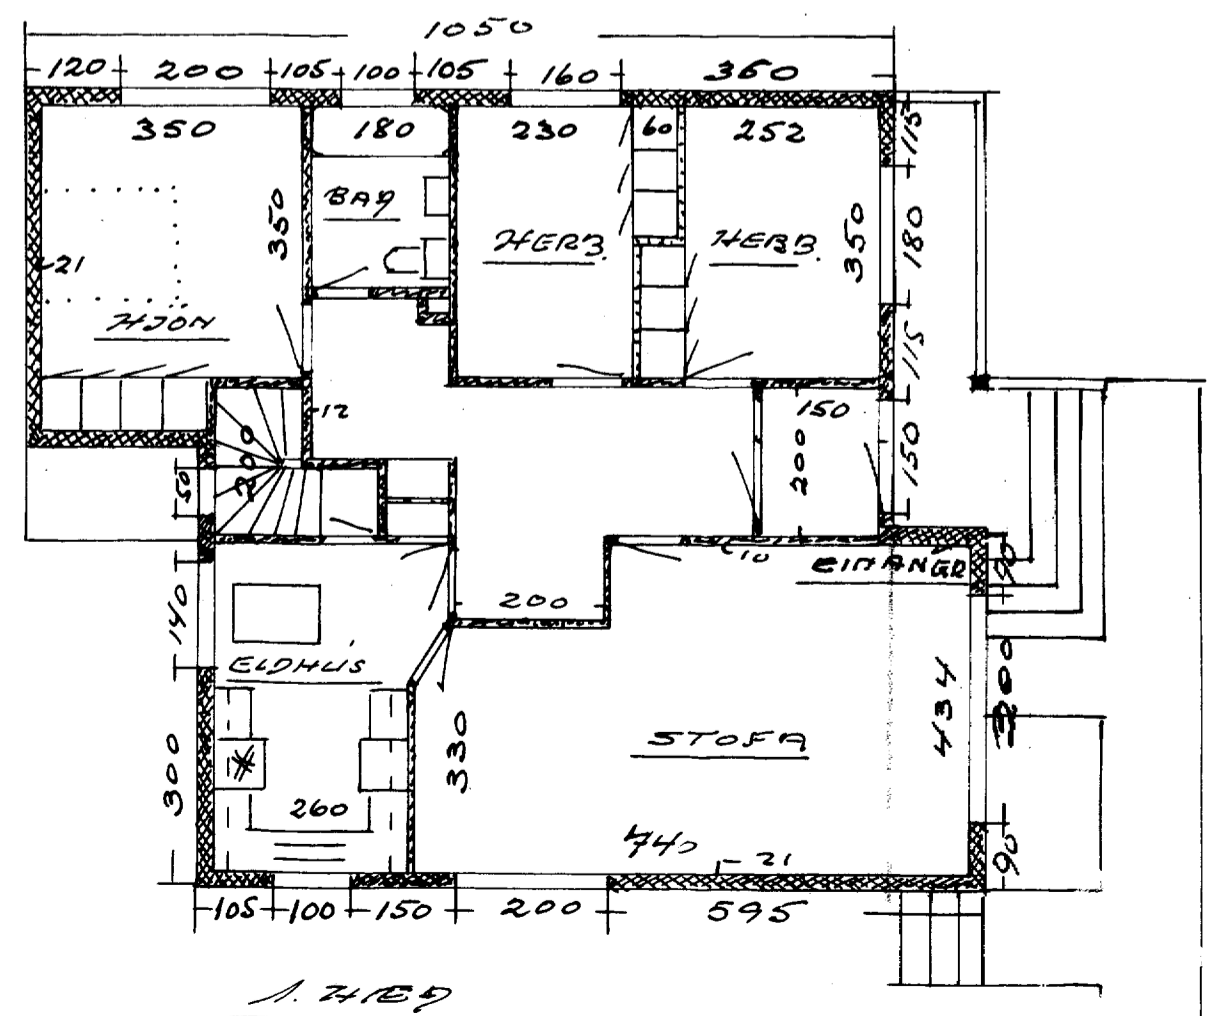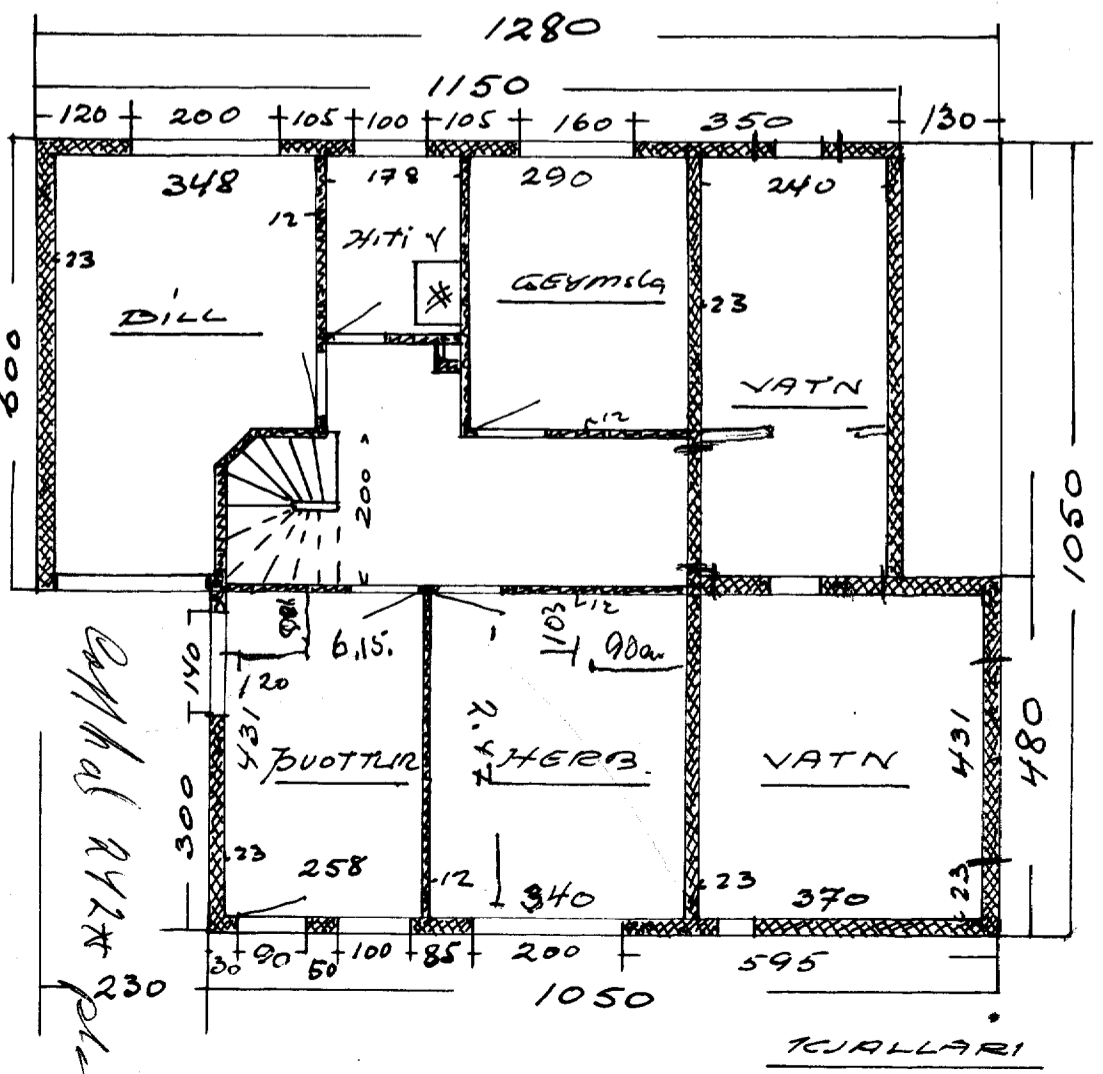


Handwritten calculations and notes:

105
 128
 105
 105
 120.75

Handwritten calculations:

47	45
13	2.5
44	
134.40	134
17.75	9.8
151.5	17.2
4.40	4.40
	17.75

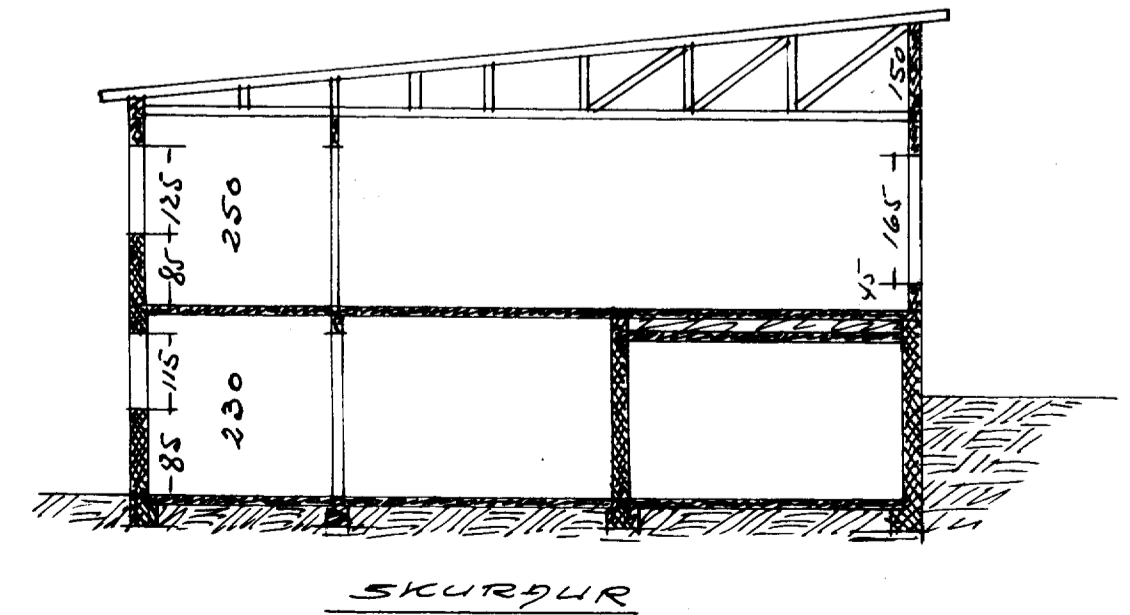

SKURÐUR

Mei 7. júní 1963
[Signature]