


SNEIDING A---A

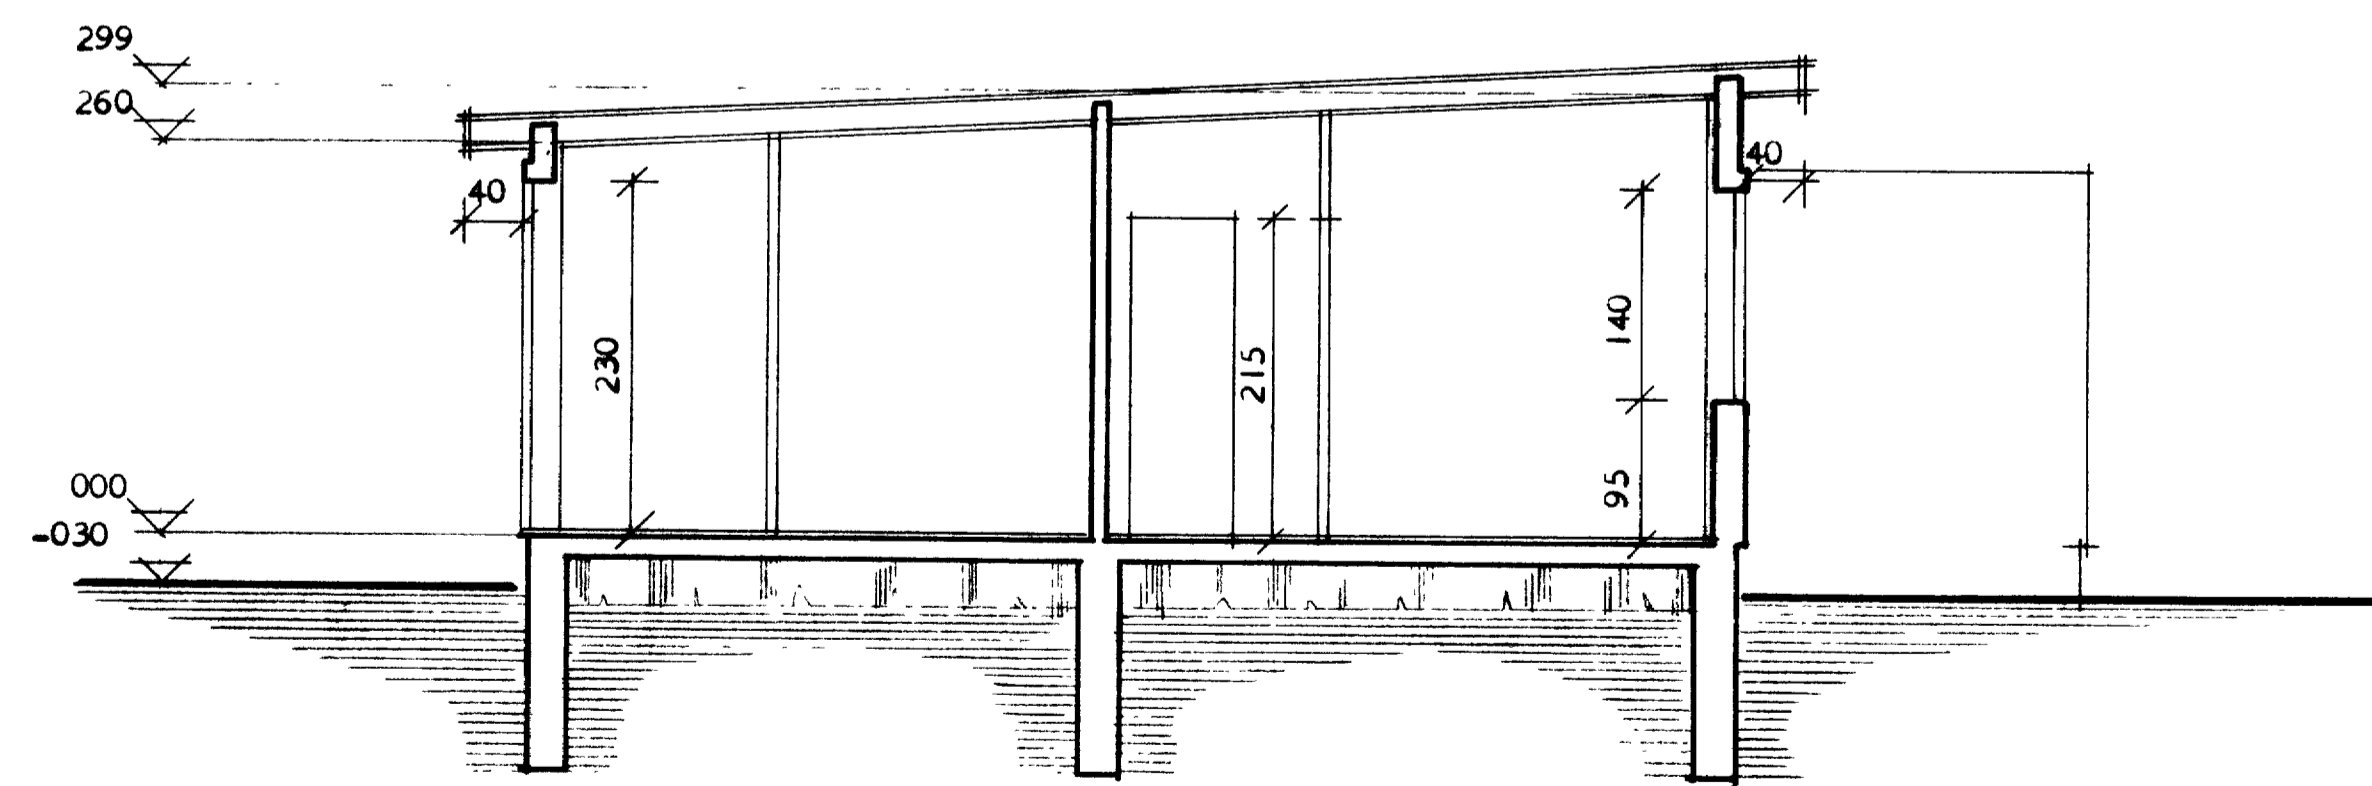

SNEIDING B---B

HÚSNÆÐISMÁLASTOFNUN RÍKISINS	
SNEIÐINGAR	EINBÝLISHÚS
MÁL 1:50	VERK
	83
	BLAD NR 3
	FEBR. 1966