




SNID - A 1:20

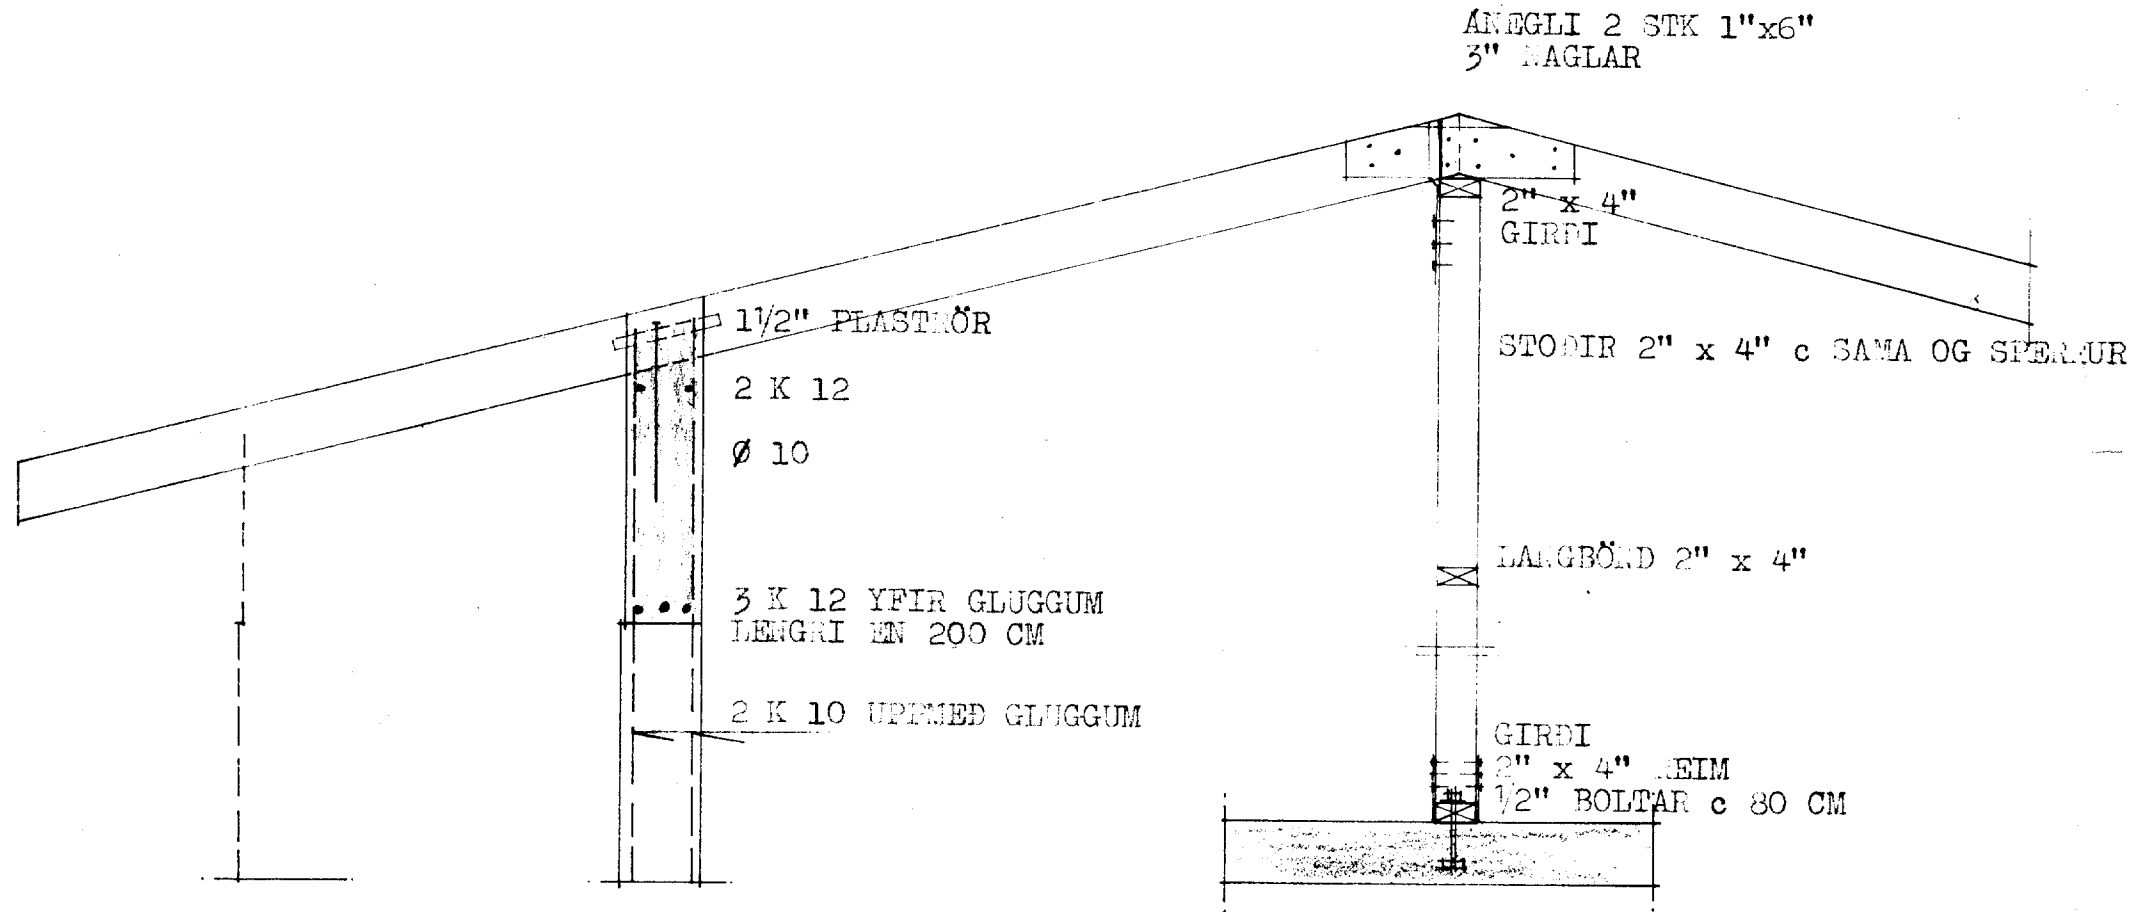


SNID - C 1:20

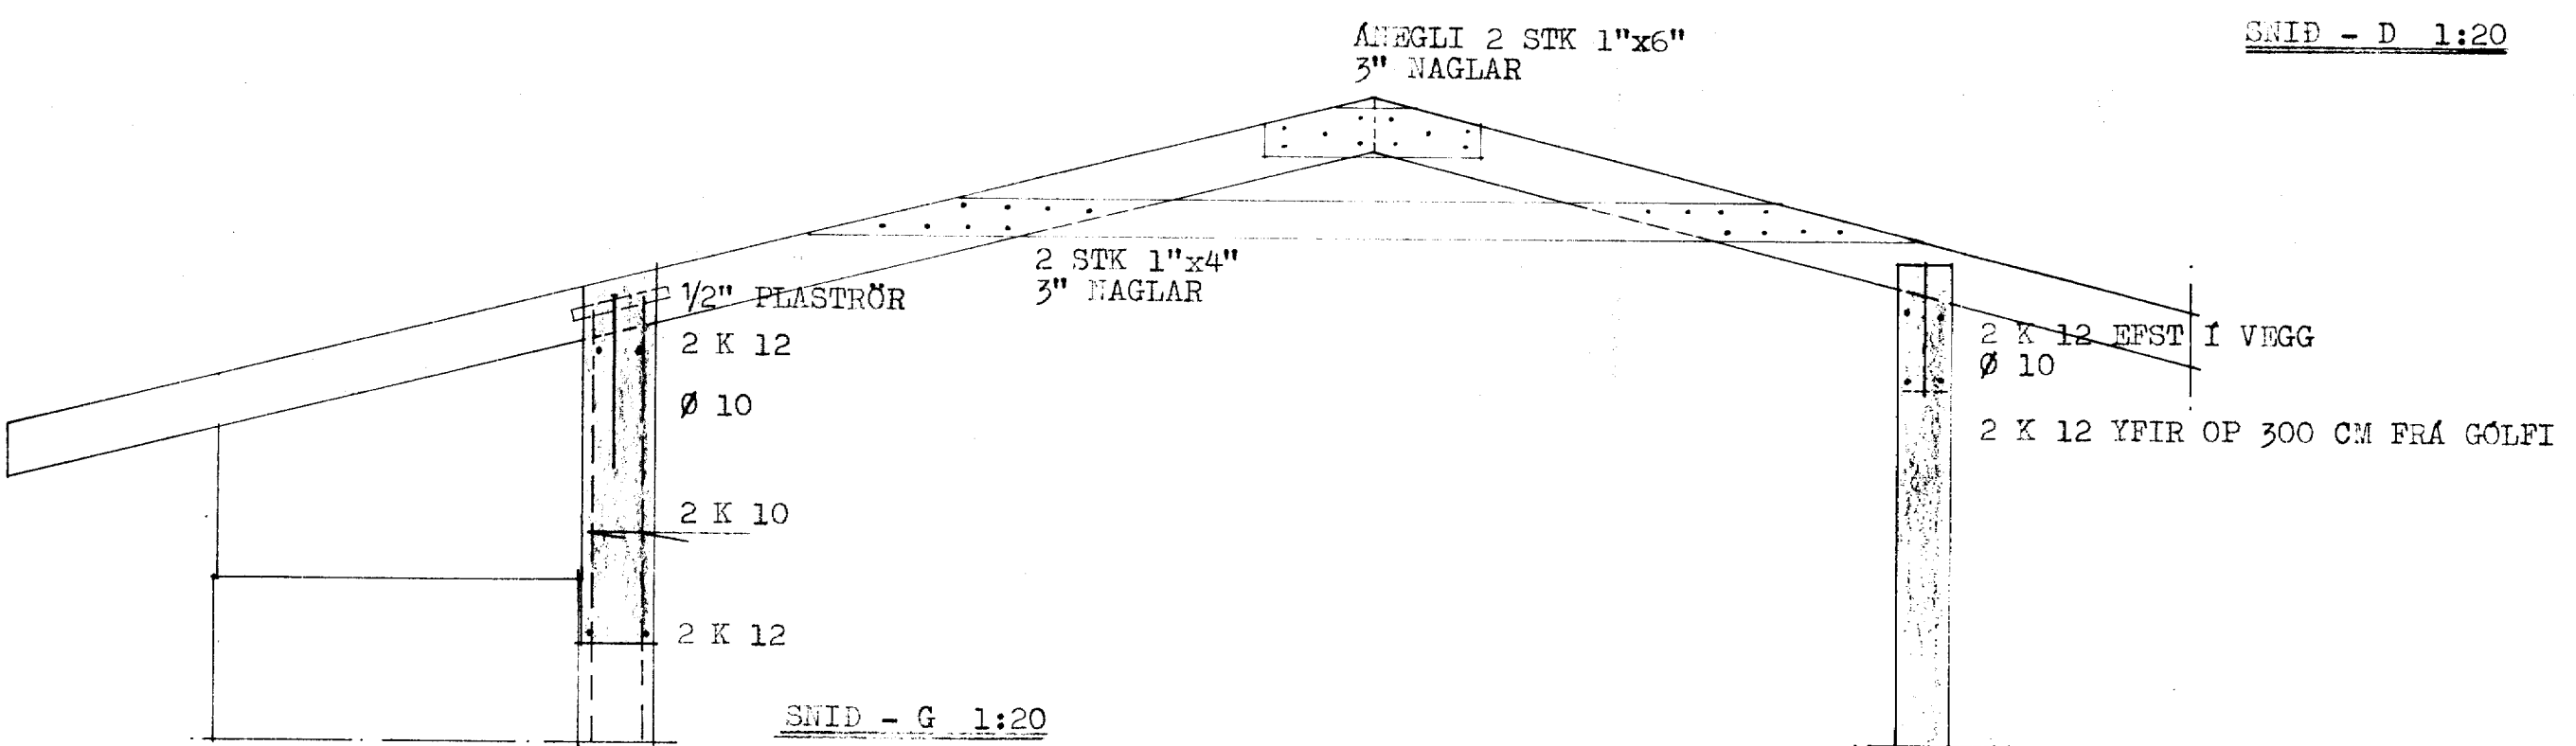


SNID - G 1:20

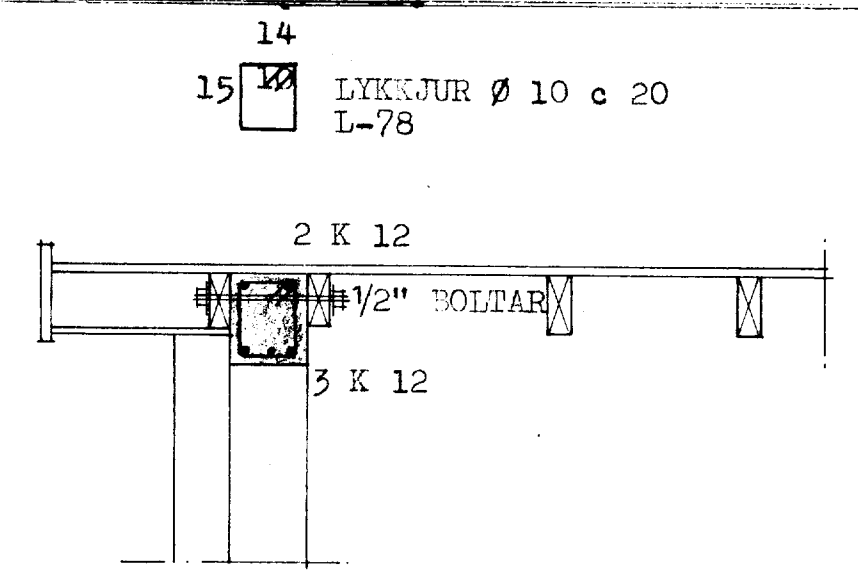


SNID - B 1:20

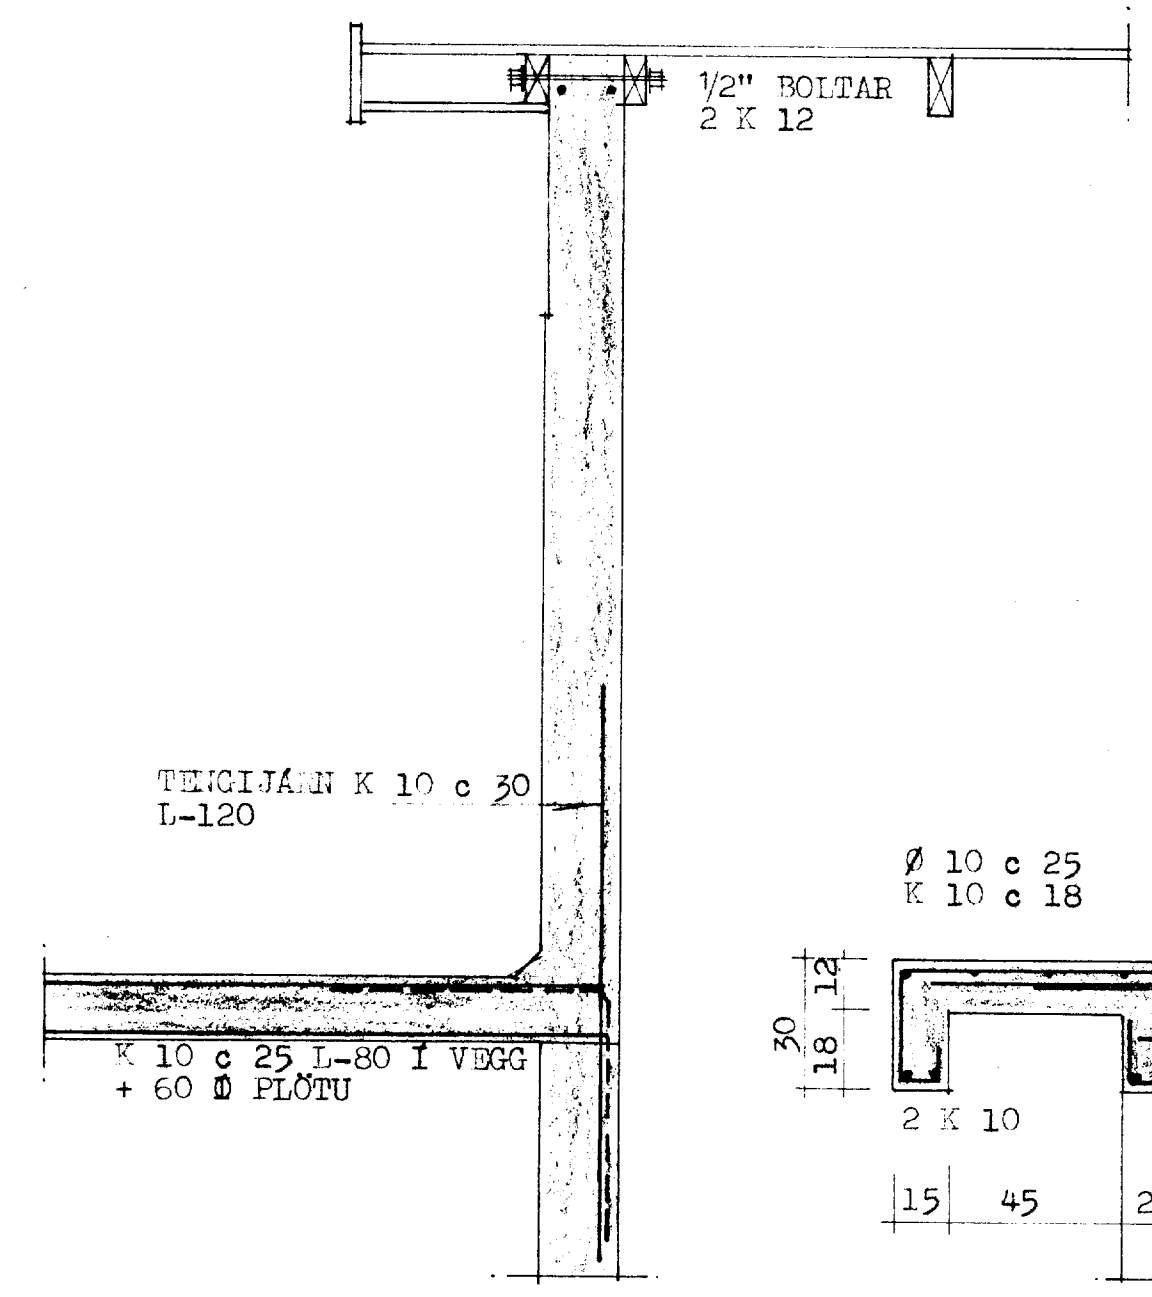

SNID - D 1:20

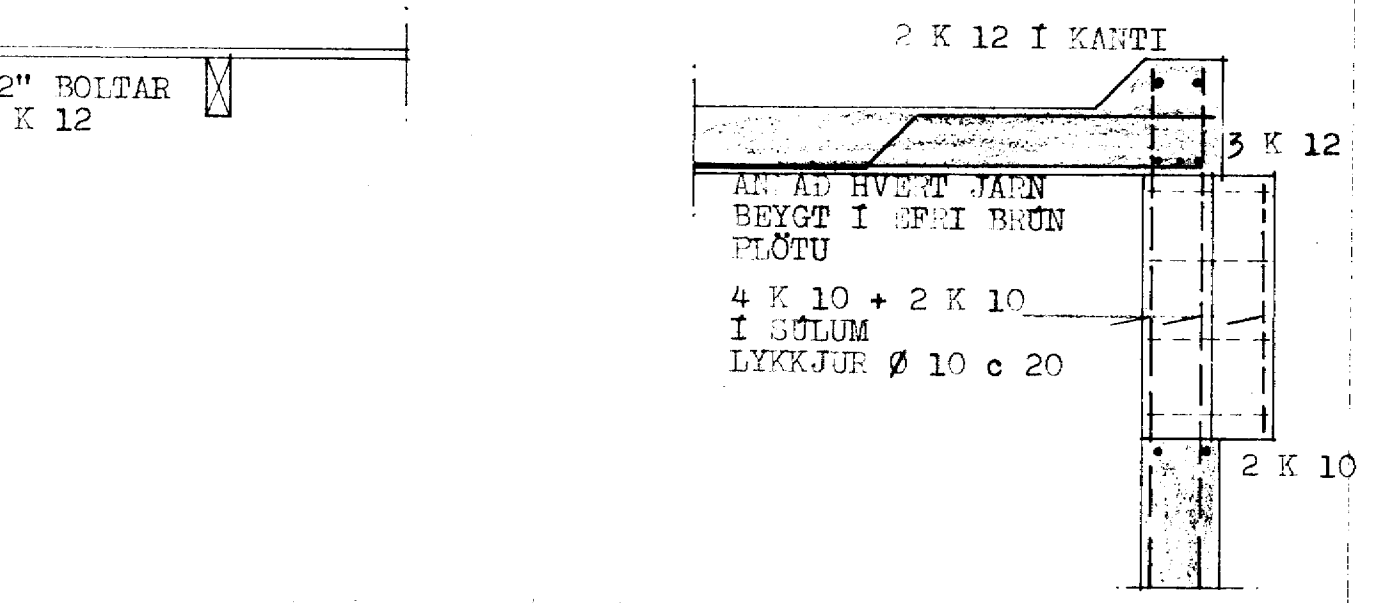

SNID - H 1:20

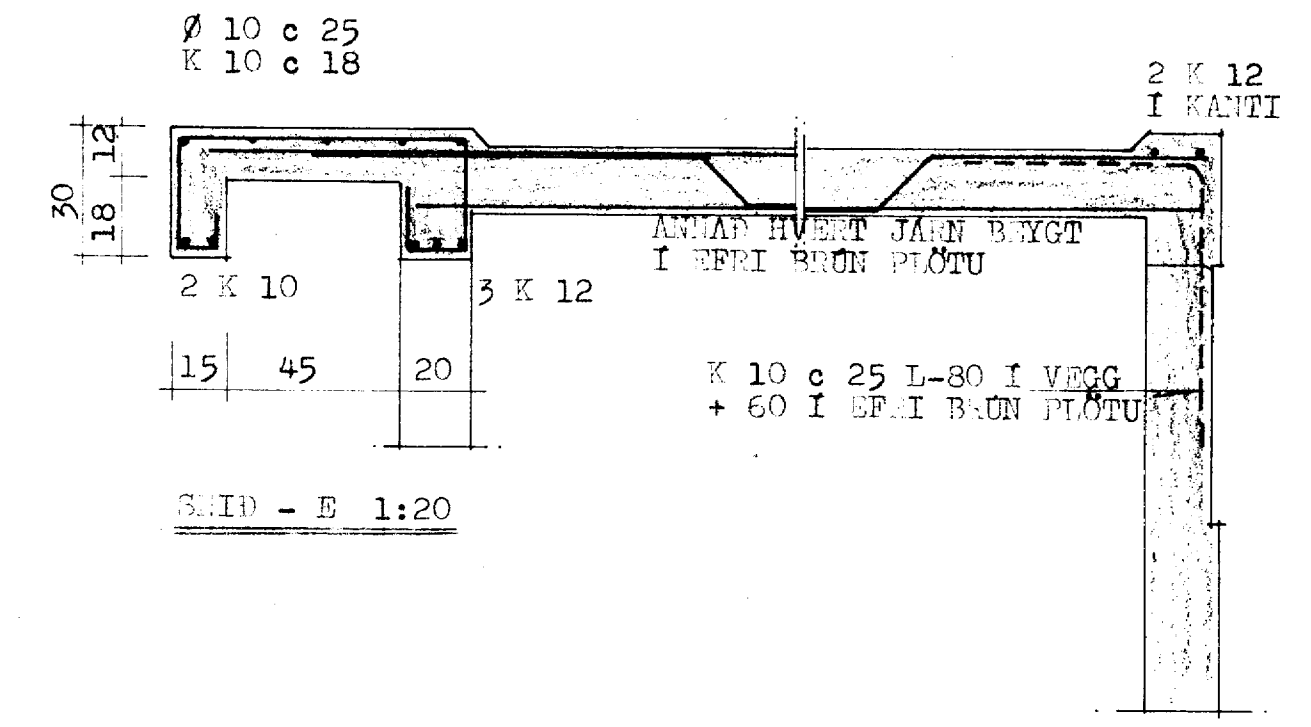

SNID - E 1:20

SNID - F 1:20

SPEINGRÍMUR TH. ORLÓEIRASON MPPÍ		
BAMMAGATA 43 VESTMAN ABYNUM		
MÁL	1:20	JÁRHEIT GRIMSTEYPA SNID
DAGS.	DES. 1975	
ÞEY		