



BRUTTO:  
 ÍBÚÐ : 145.10  
 BÍLSKUR: 23.10  
168.20

NETTO :  
 ÍBÚÐ : 125.60  
 BÍLSK.: 18.80  
144.40

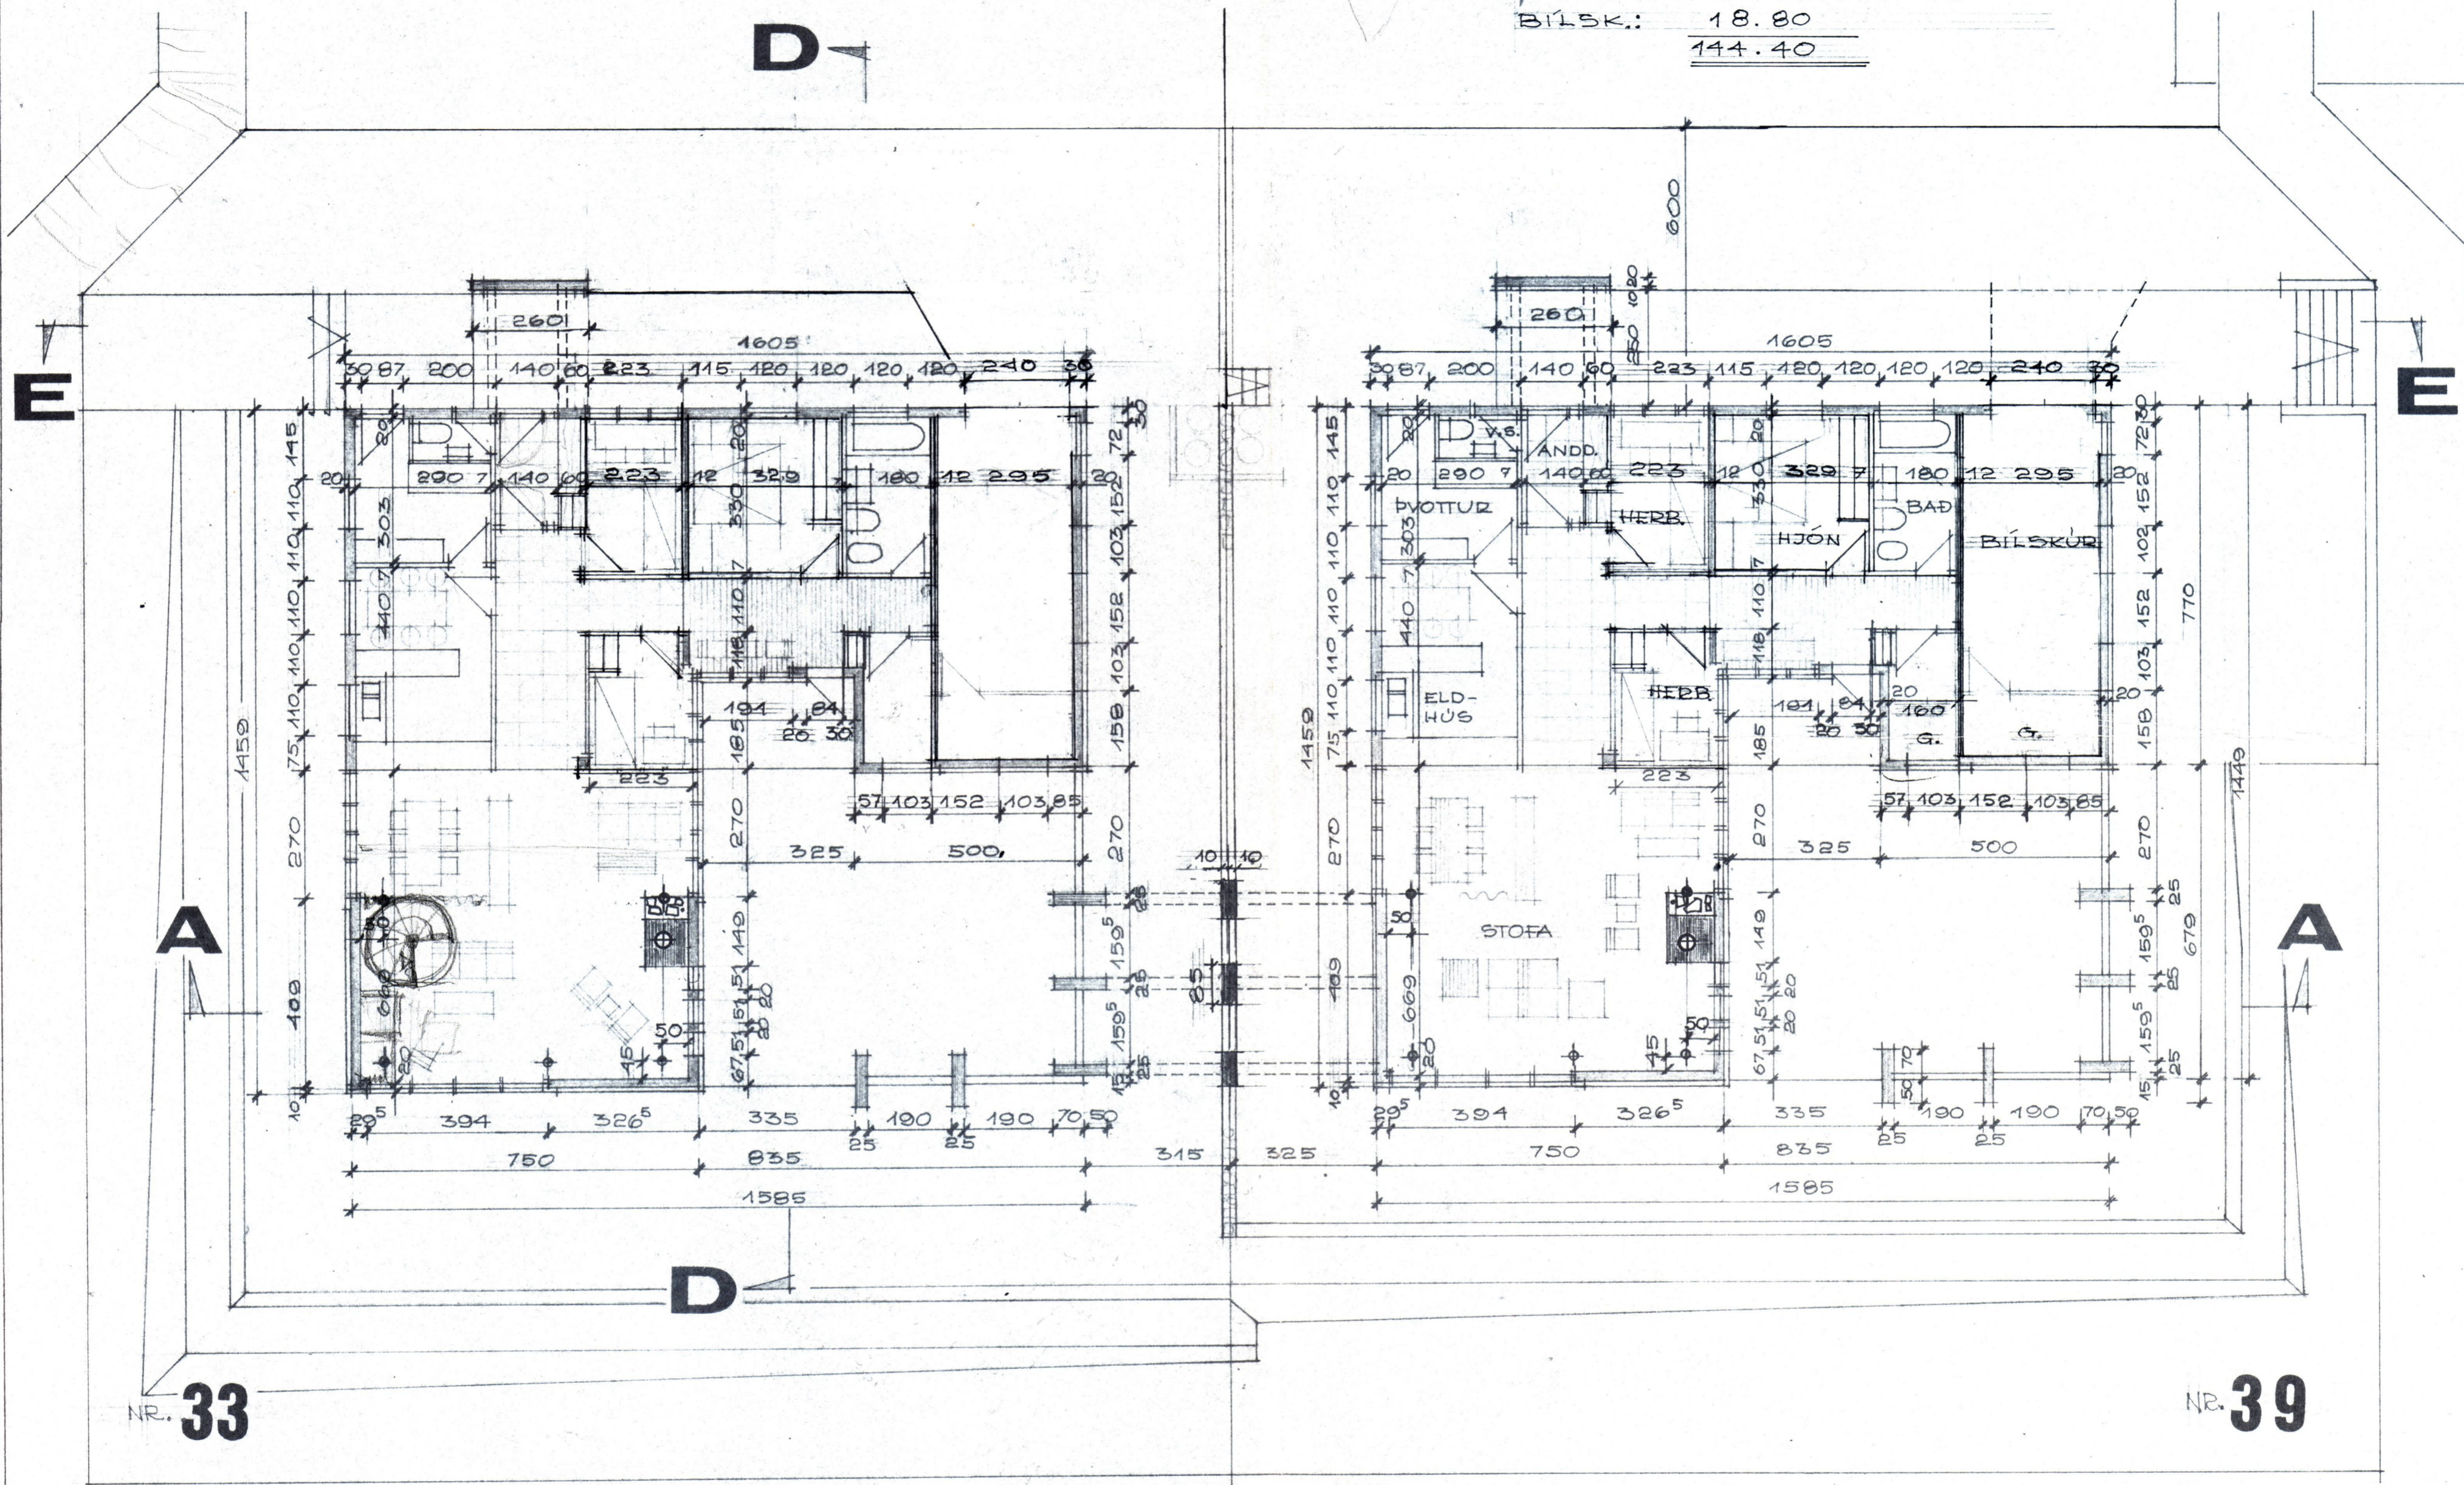

NR. 33

NR. 39

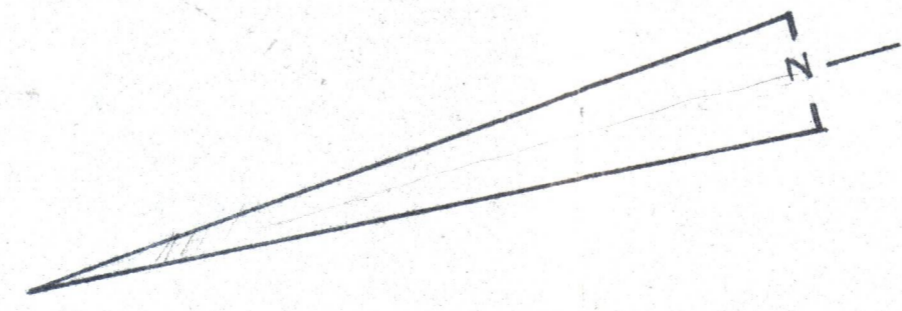

|                       |              |                 |  |
|-----------------------|--------------|-----------------|--|
| ERLENDUR HELGASON     |              | ARKITEKT F.A.I. |  |
| ÍBÚÐAHÚS NR. 33 OG 39 |              |                 |  |
| VIÐ BRÖTTUGÖTU        |              |                 |  |
| VESTMANNÆYJUM         |              |                 |  |
| MAL                   | 1:100        |                 |  |
| DAGS.                 | 1.1.72       |                 |  |
| TEKN.                 | Epl.H.       |                 |  |
| NR.                   | 161 000 001  |                 |  |
| BREYTT                | 20.2.10.5.74 |                 |  |