

SAMPYKKT AF BYGGINGARFULLTRÚA


26. MAR. 2019

BYGGINGARFULLTRÚINN Í VESTMANNAEYJUM

SP1 Gafsperra

2 stk.

MKV 1:20

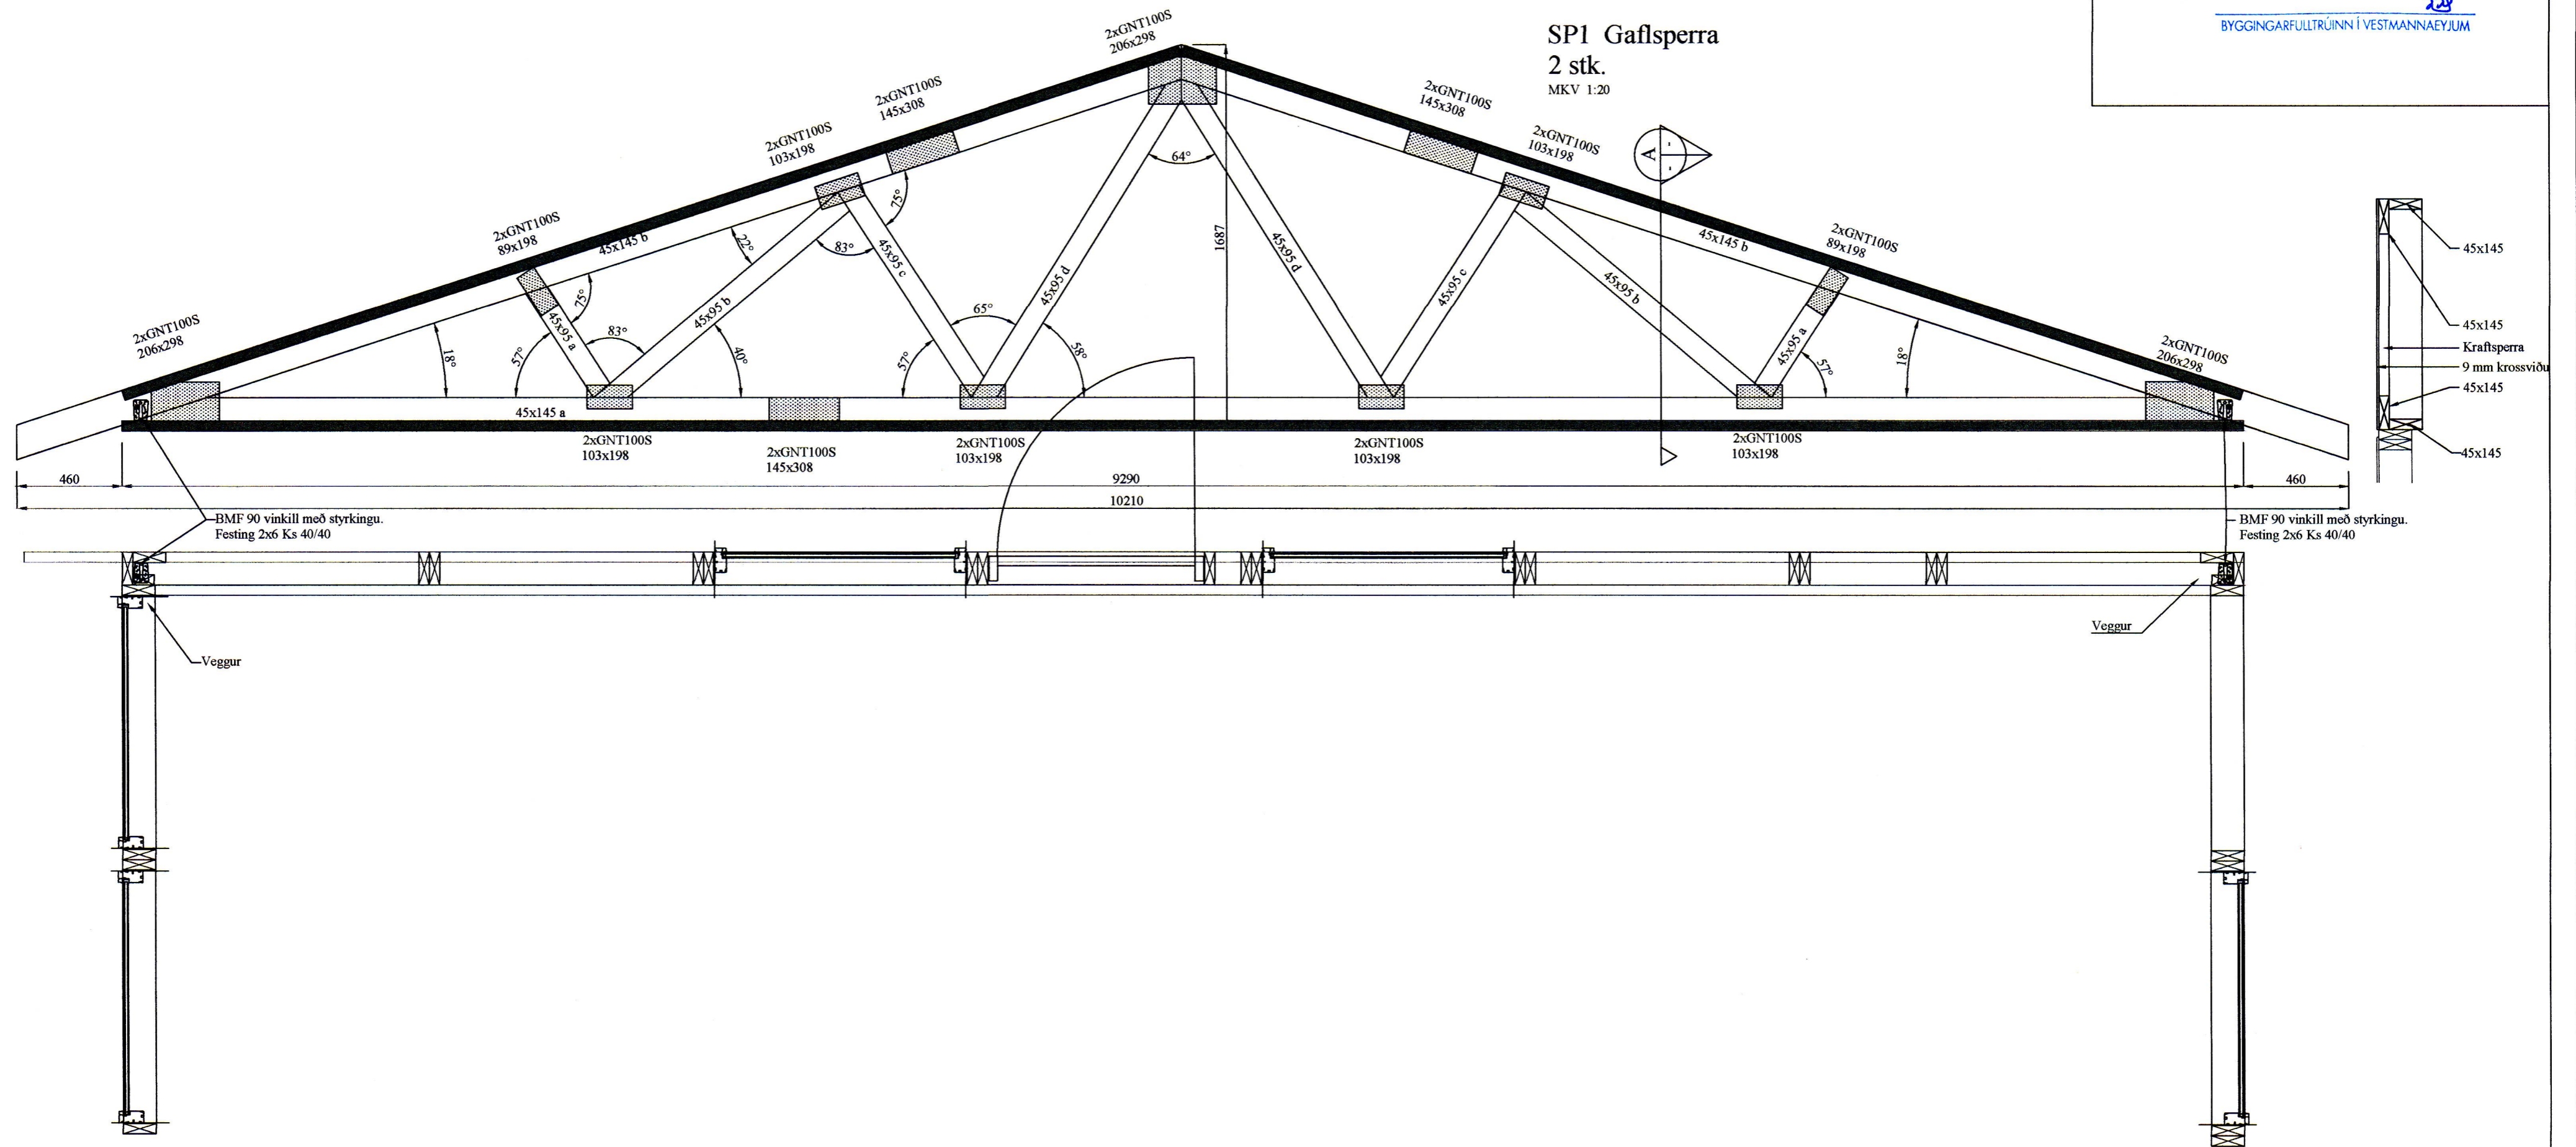

*Ólafur Tom Þorvarsson*

Hliðarmynd sperra  
MKV. 1:20

BR	DAGS	BREYTING		
HJARDARHOLTI 11 800 SELFOSSI SIMI: 783 4180 NETFANG: kjarfangardars@gmail.com		EYRAVEGI 65 800 SELFOSSI SIMI: 578 3344 NETFANG: sghus@sghus.is VEFANG: www.sghus.is		
EFFORT TEIKNISTOFA 008.19 08.01.19				
<b>Brimhólabraut 40, Vestmannaeyjum</b>				
Burðarvirki: Hliðarmynd sperra				Kvarði 1:20
HANNAÐ:	TEIKNAD	DAGSETNIG	VERKNÚMER	
KG	KG	31.01.2019	2019-05	
SKRÁARNAFN	SAMPYKKT	130655-7619	TEIKNING NÚMER:	
Brimhólabraut 40	Burðarvirki.dwg	<i>Ólafur Tom Þorvarsson</i>	216	