


Brimhóla br. 22


1296

Samp. 28-9-71


Húsm.m. Egill Kristjánsson
f.h. H/a Smidur.

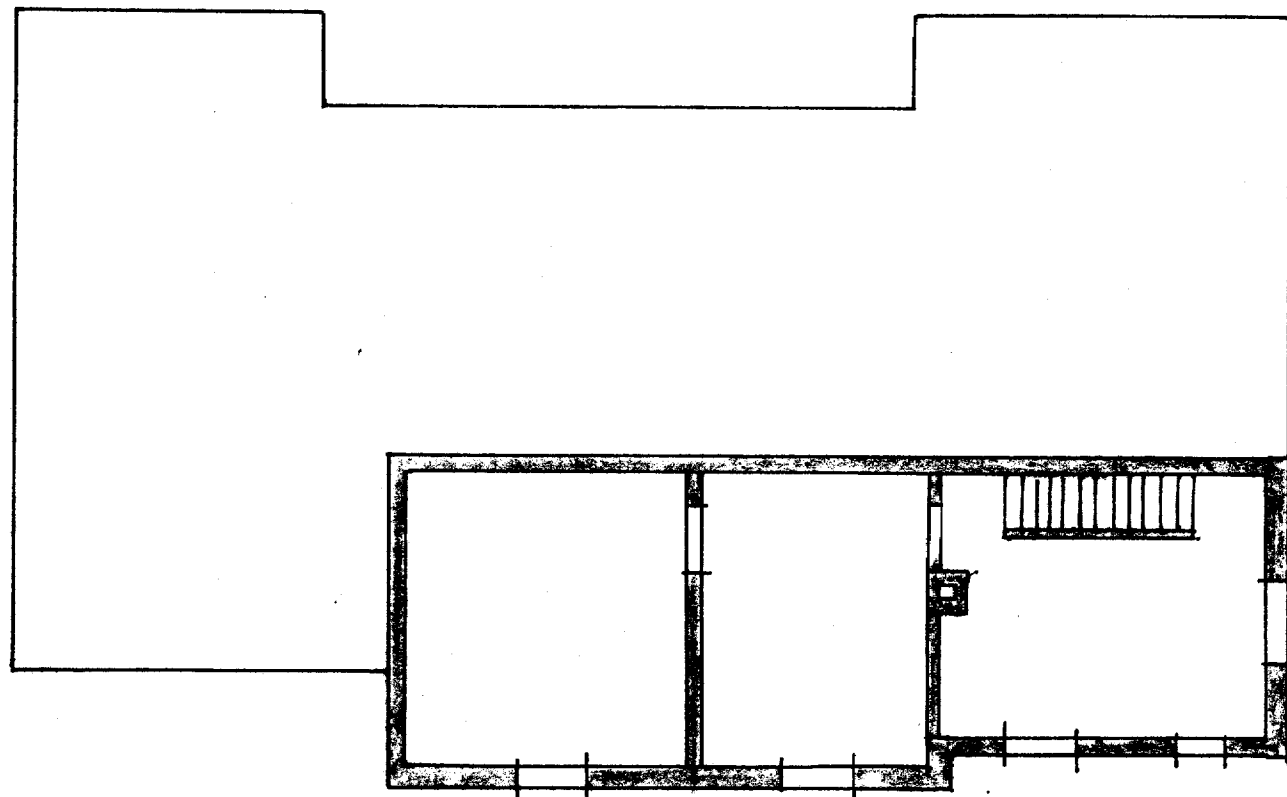


KIALLARI 1:100

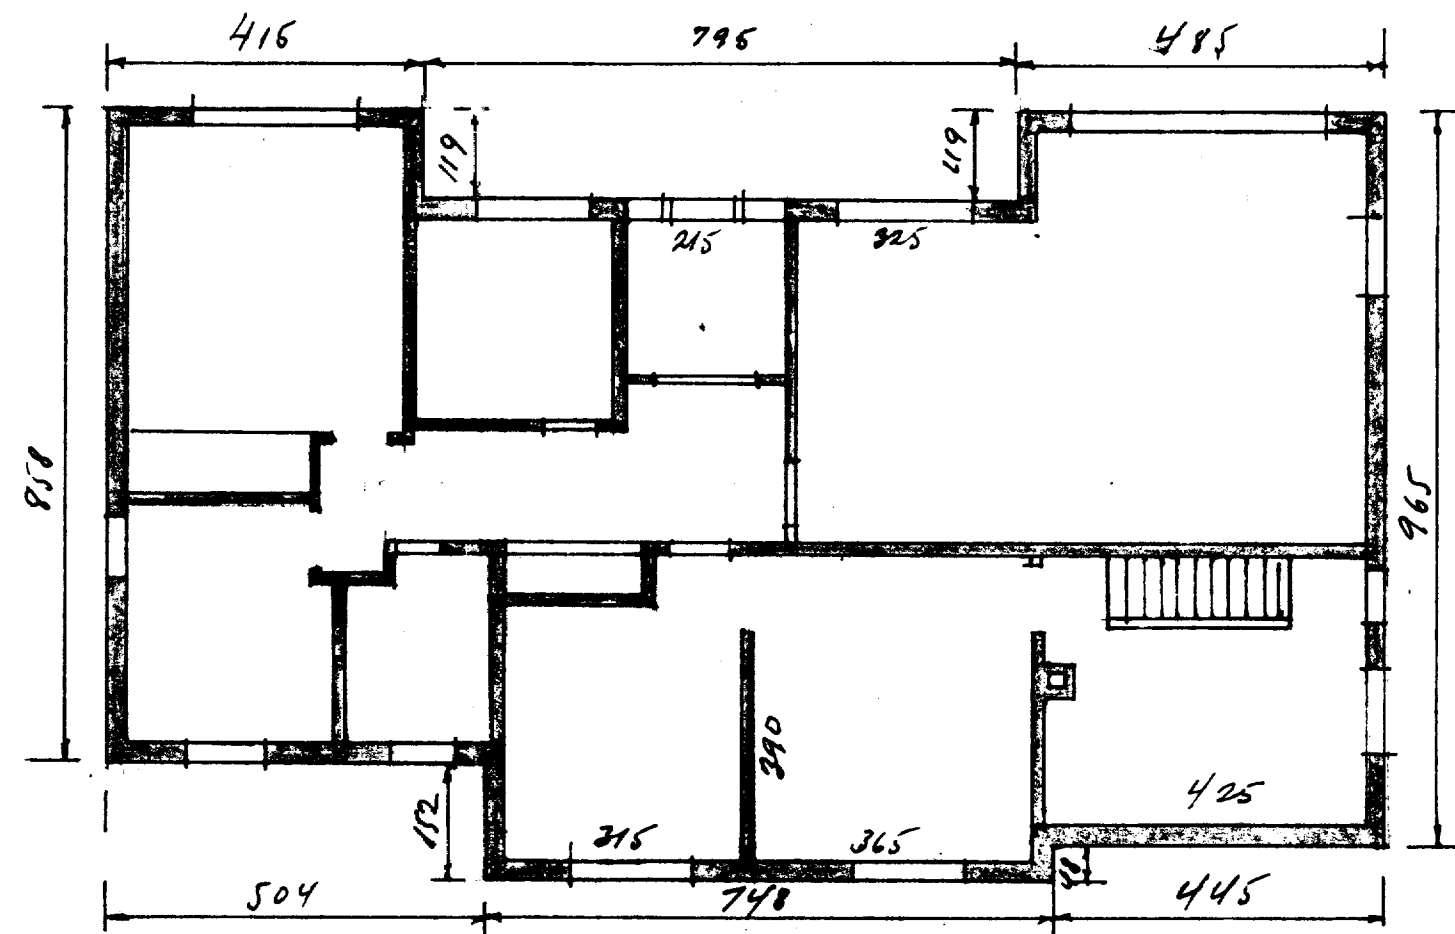


GRUNNFLÖTUR 1. HEB 1:100

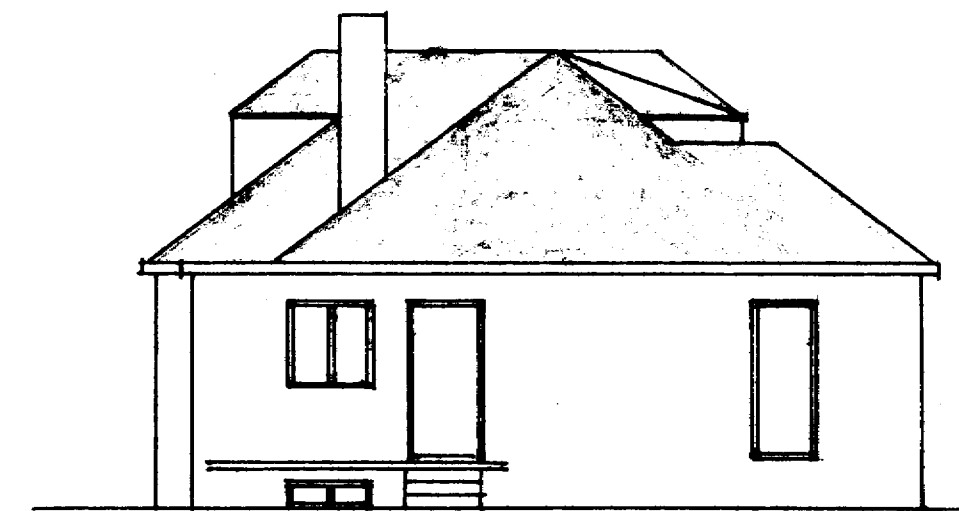


VESTUR

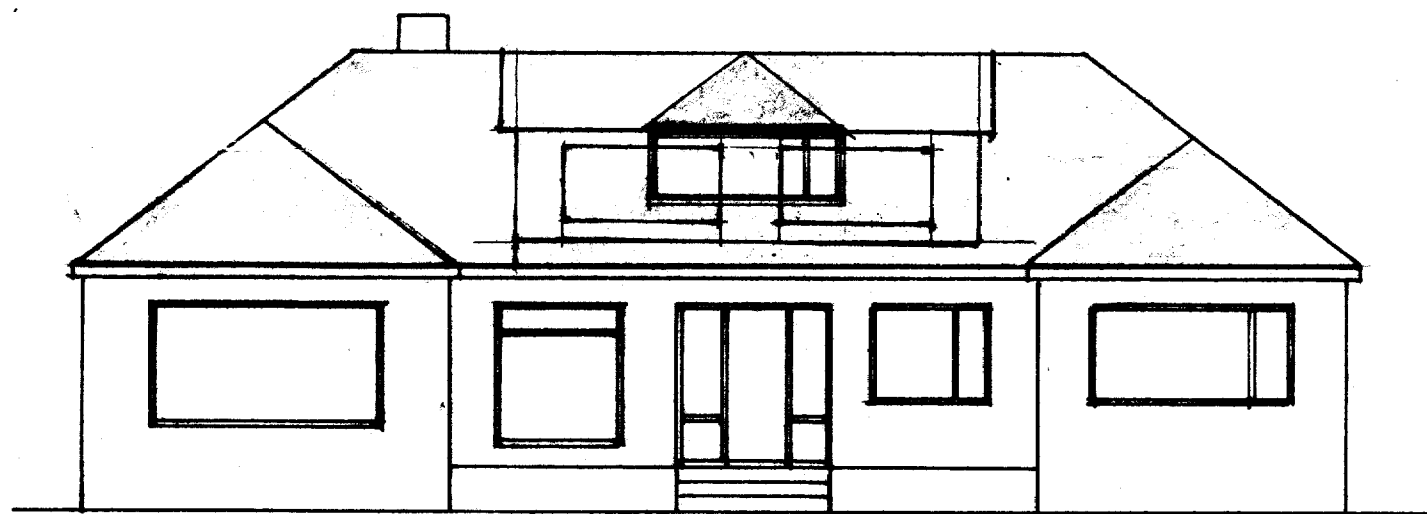

SUÐUR

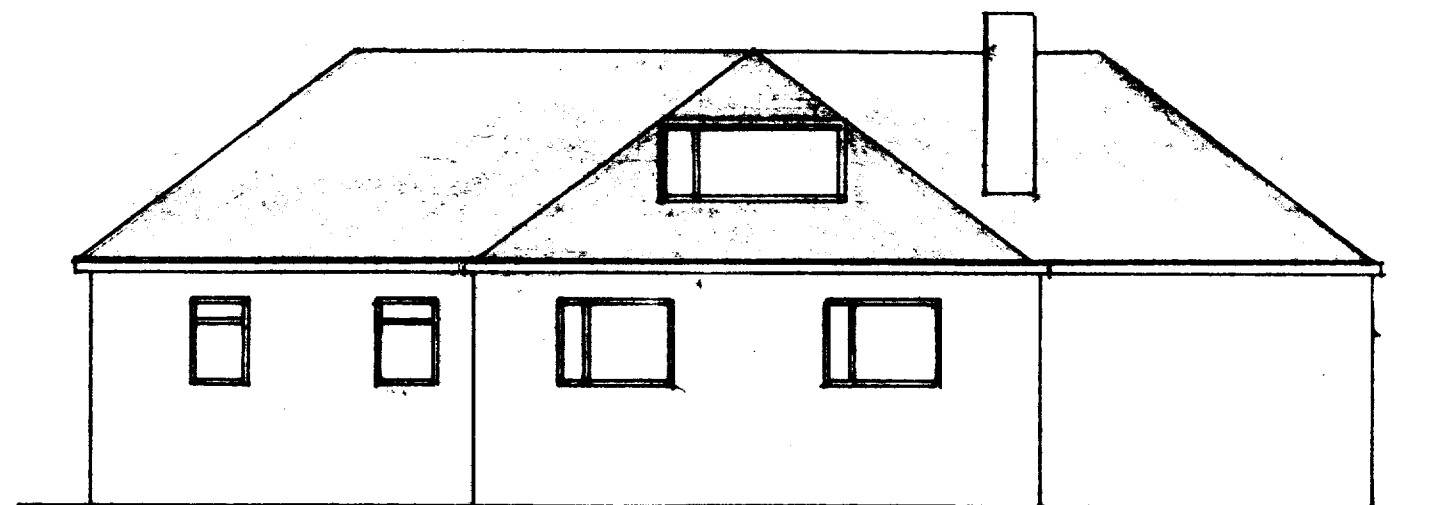


NORÐUR

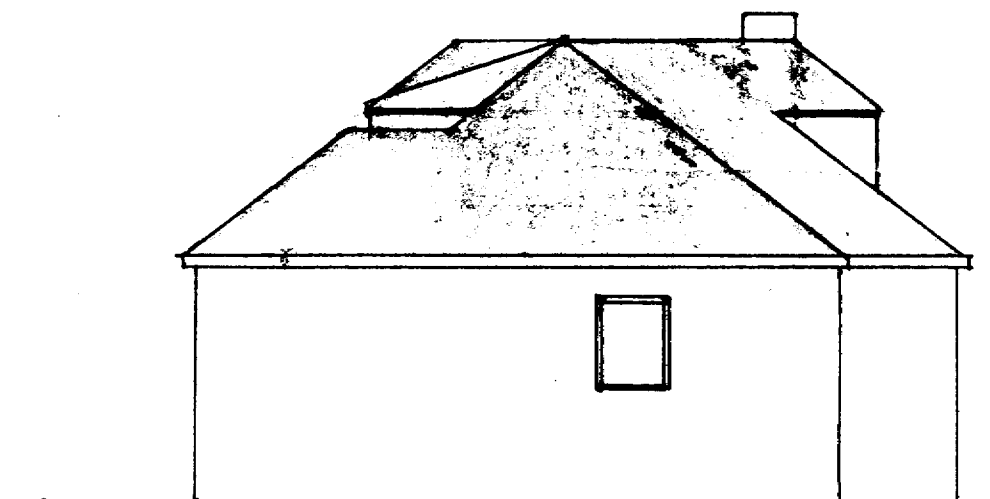


AUSTUR

BRIMHÓLABRAUT 22

ÞAKBREYTING JÚLÍ 1969 69.

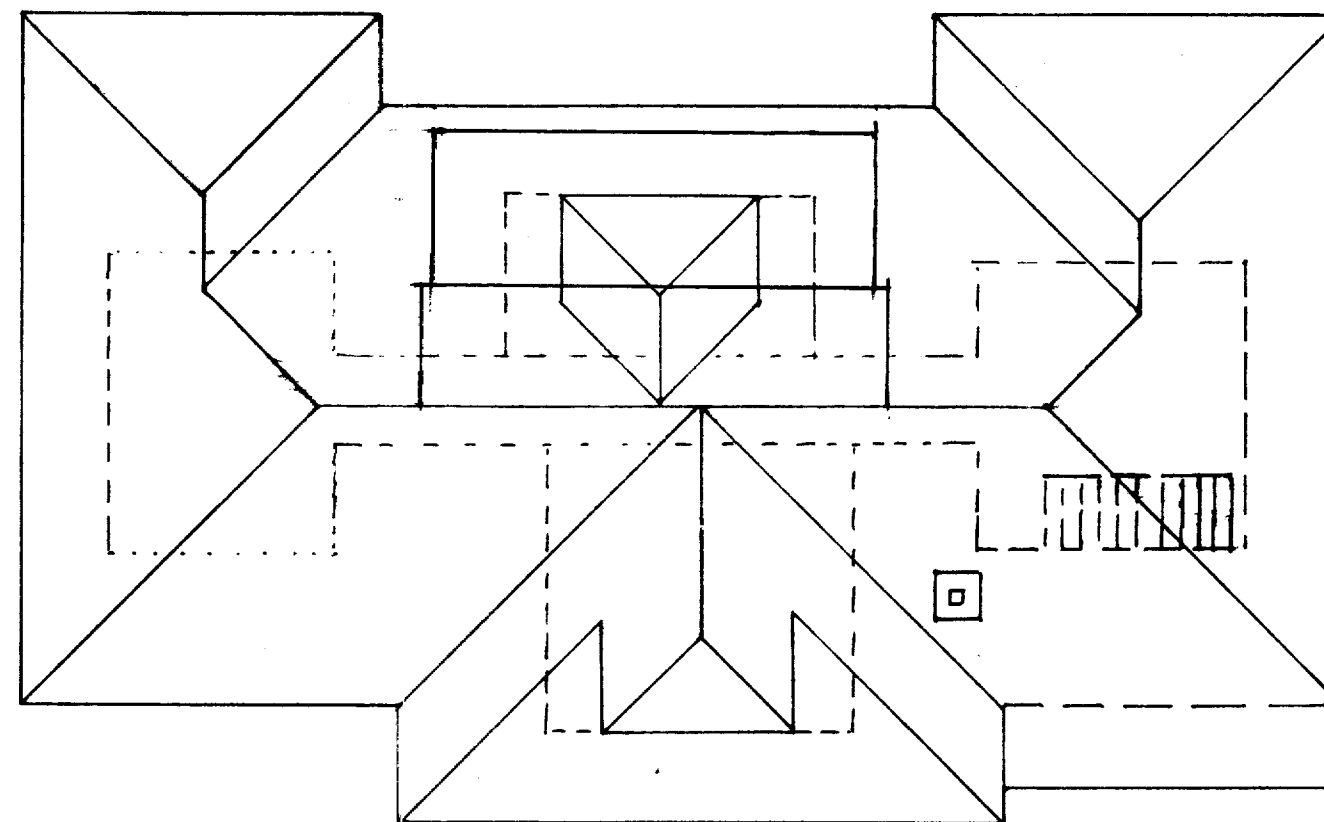

ÞAK

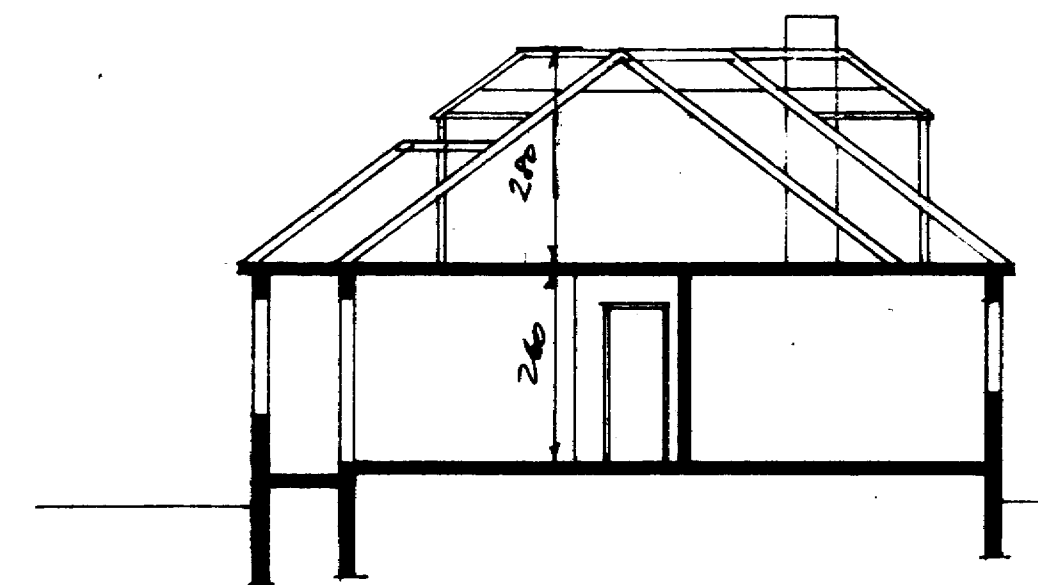

SMÍÐ