
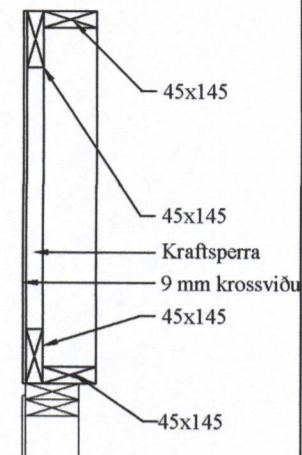


13460

SAMPYKKT AF BYGGINGARFULLTRÚA

26. MAR. 2019

BYGGINGARFULLTRÚINN Í VESTMANNAEYJUM

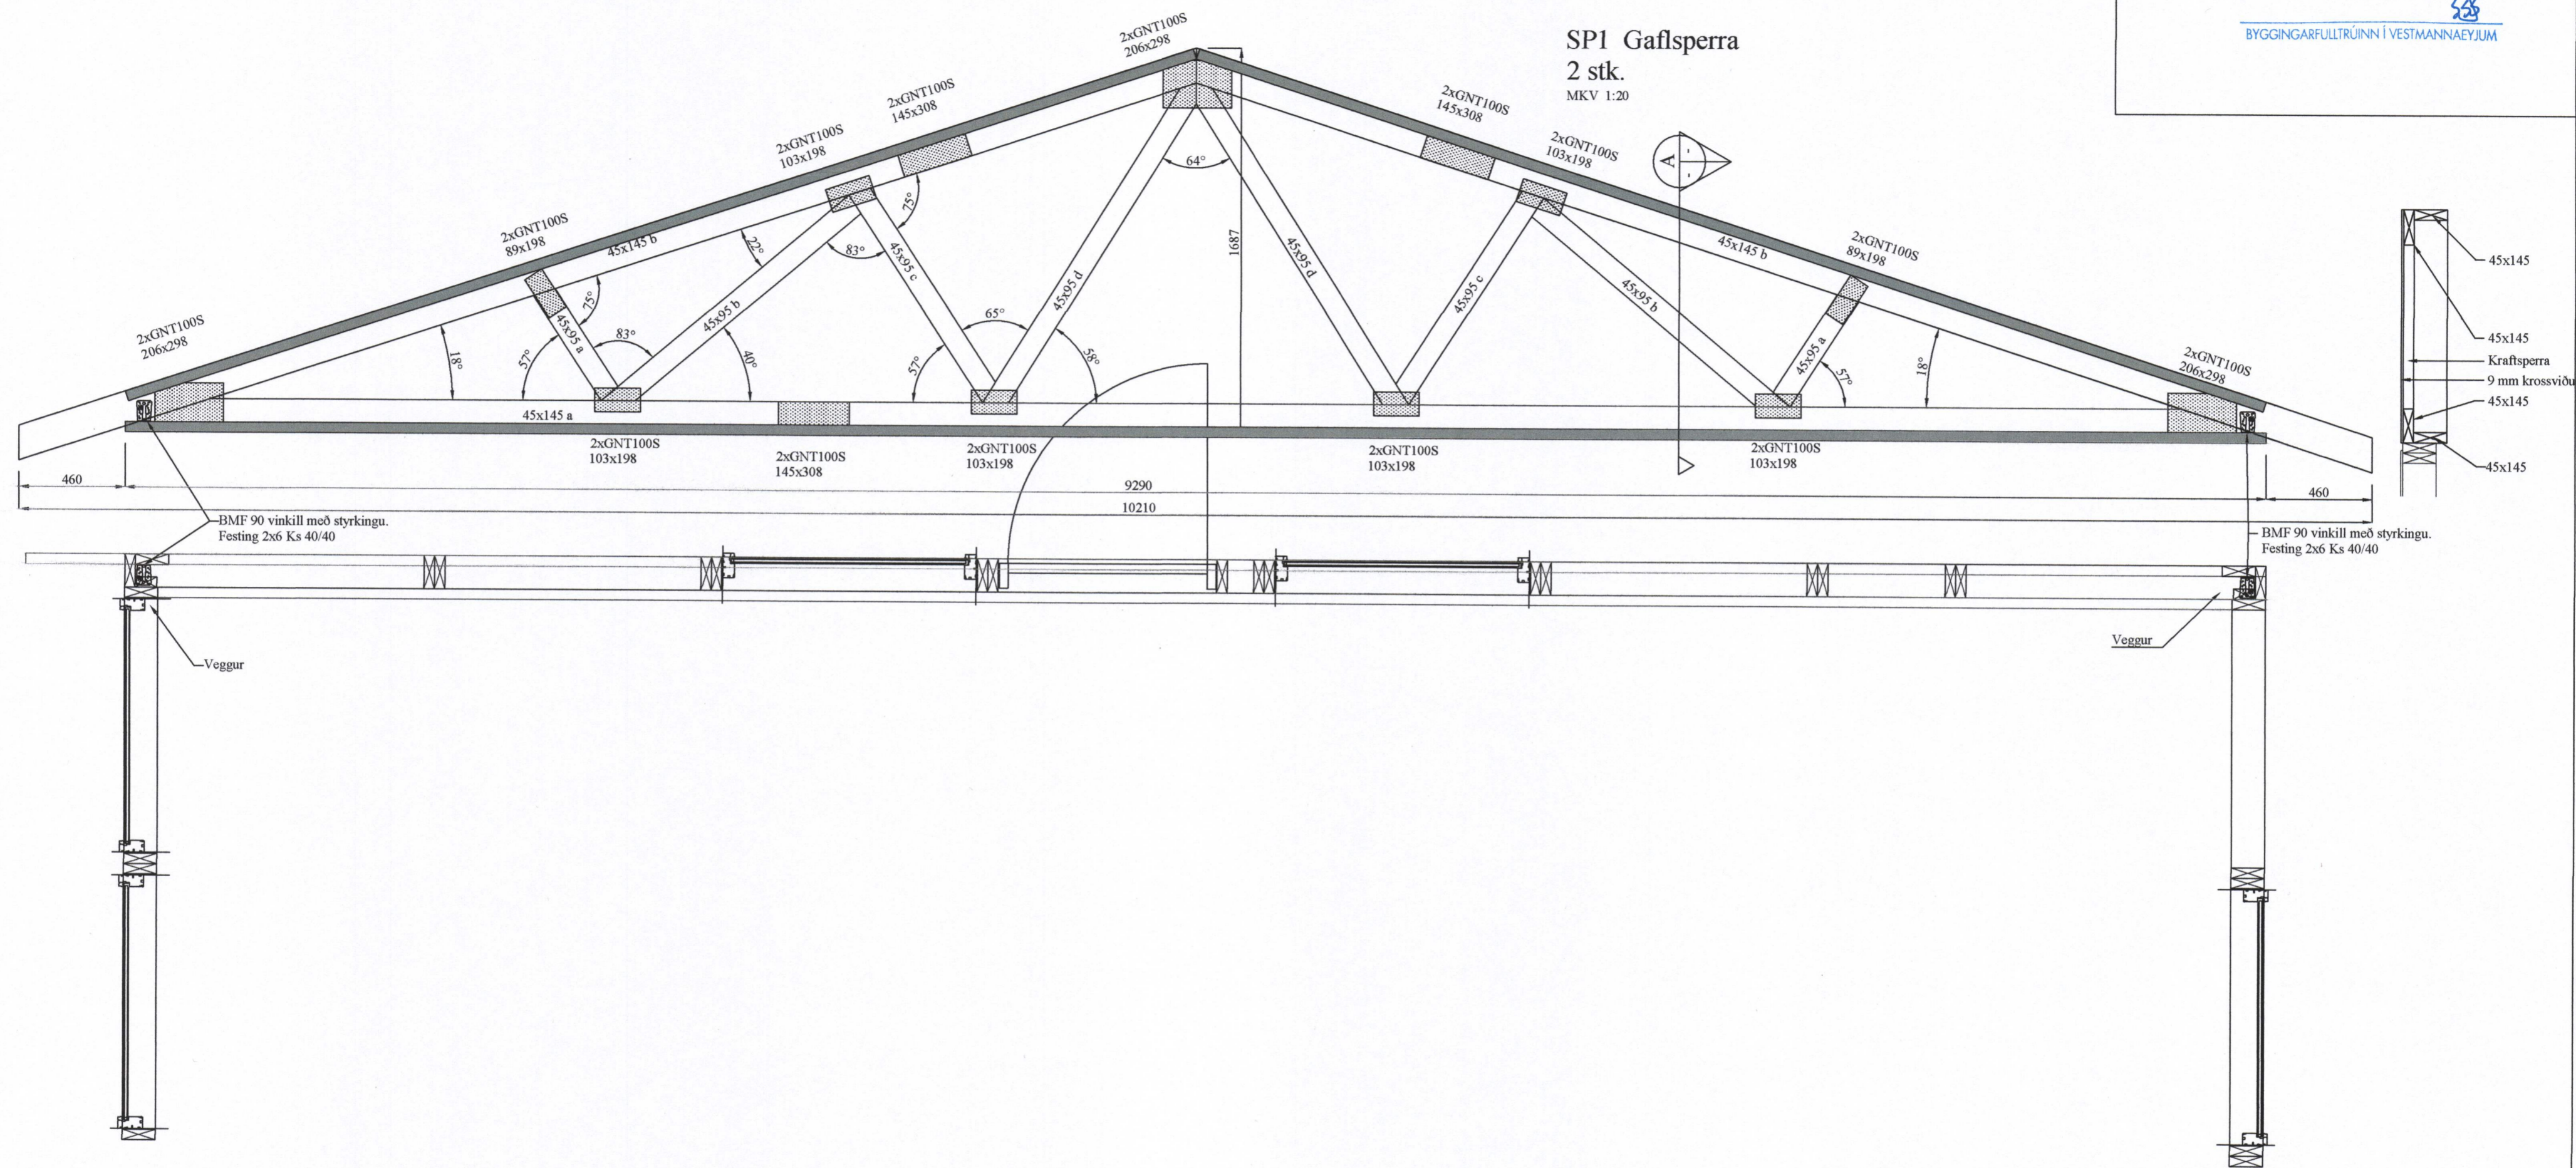

Hliðarmynd sperra
MKV. 1:20

Ólafur Torf Þorvarsson

BR	DAGS	BREYTING

HIARDARHOLTÍ 11
 800 SELFOSSI
 Sími: 783 4180
 Netfang: kjartungardars@gmail.com

EYRAVEGI 65
 800 SELFOSSI
 Sími: 578 3344
 Netfang: sghus@sghus.is
 Veffang: www.sghus.is

EFFORT TEIKNISTOFA 008.19 08.01.19

Brimhólabraut 40, Vestmannaeyjum

Burðarvirki:
Hliðarmynd sperra

Kvarði 1:20

HANNAÐ:	TEIKNAD	DAGSETNIG	VERKNÚMER
KG	KG	31.01.2019	2019-05

SKRÁARNAFN: SAMDYKKT 130555-7649
 Brimhólabraut 40 Burðarvirki.dwg

TEIKNING NÚMER: 216