

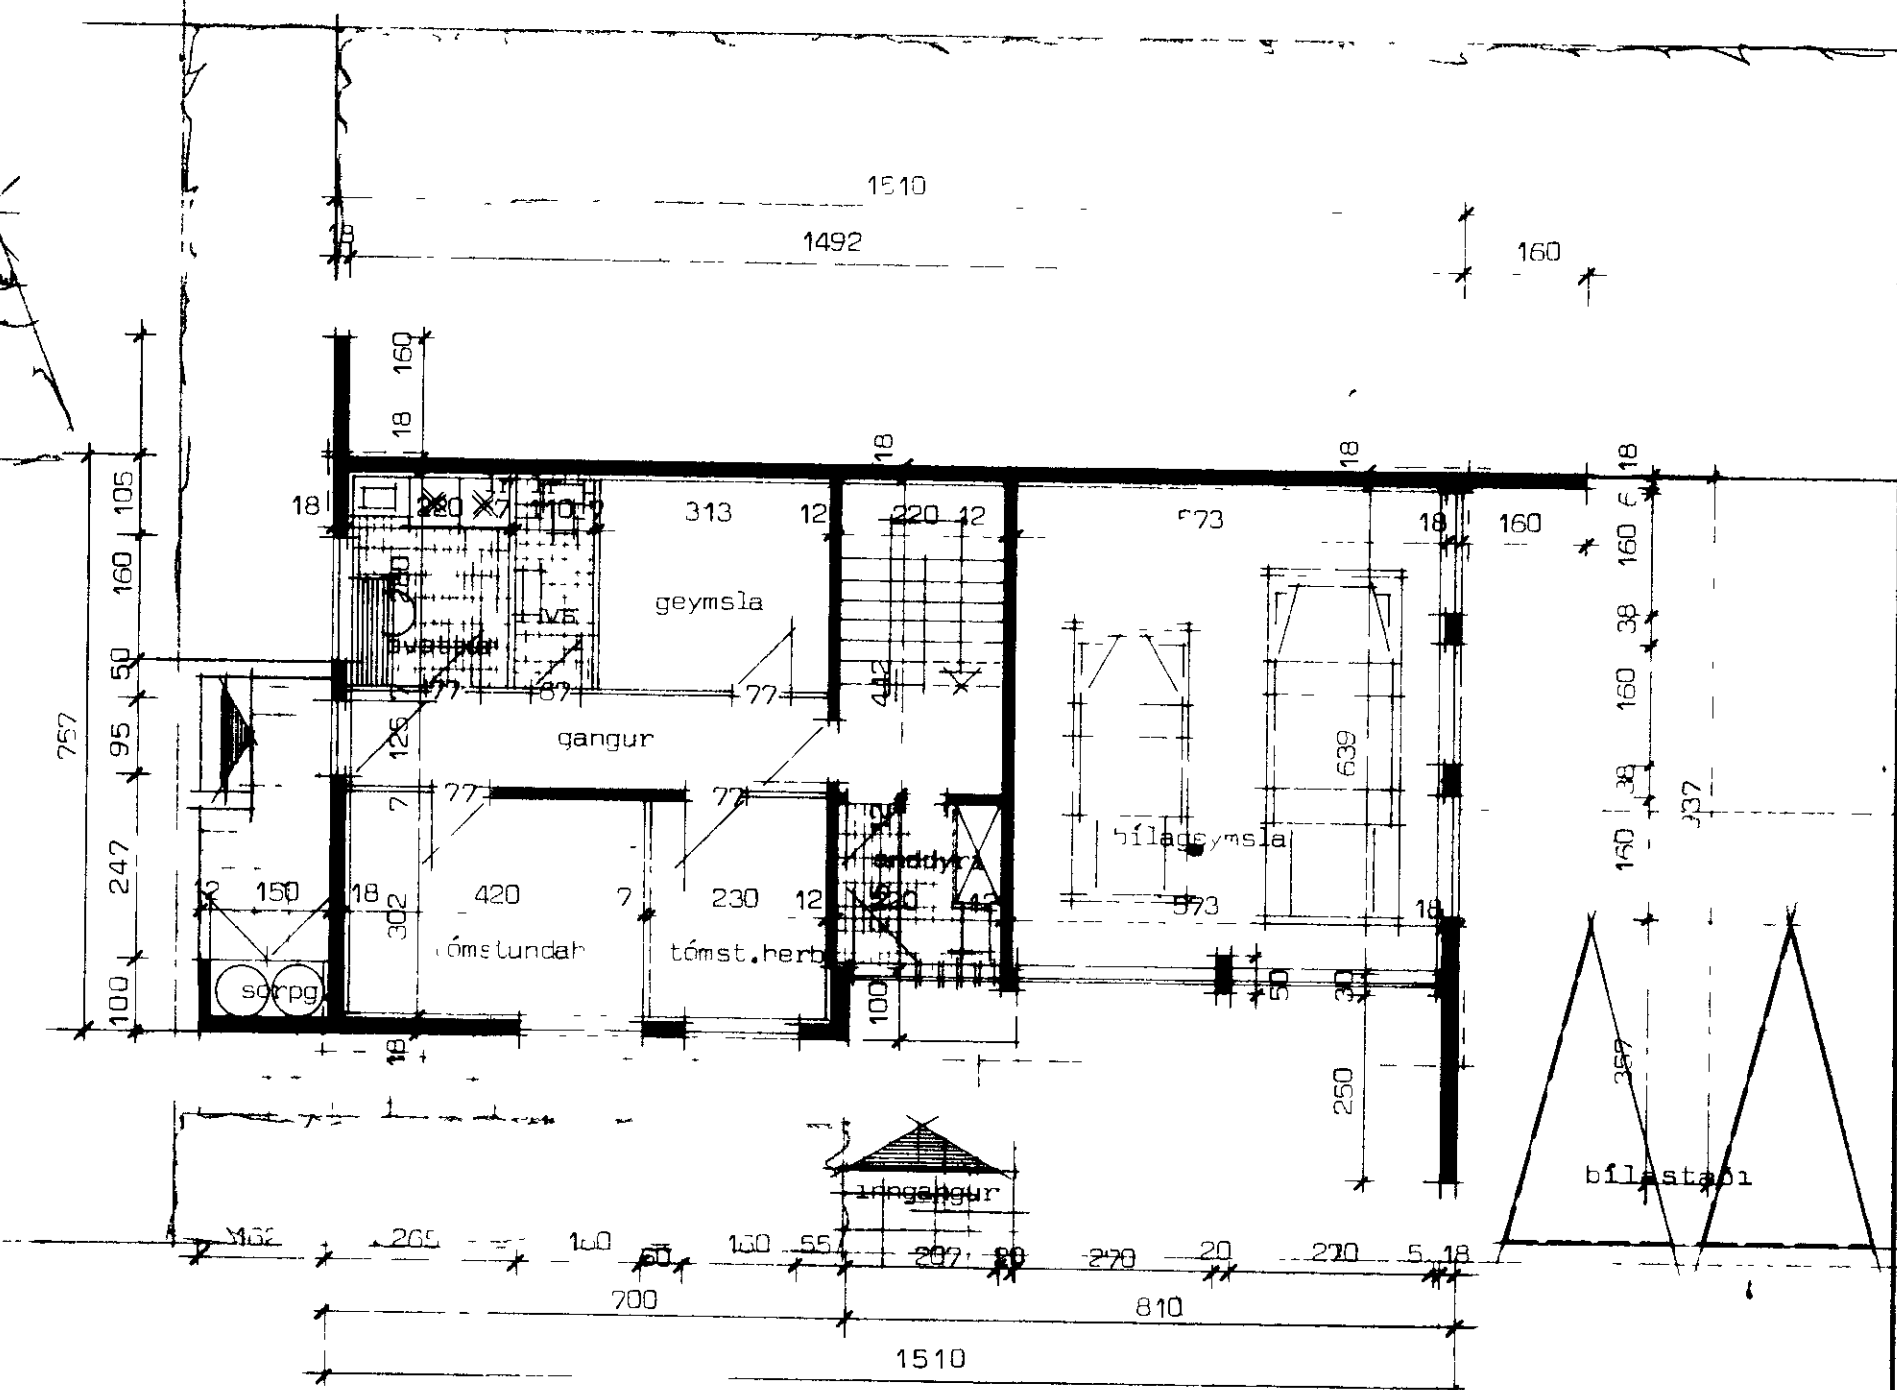


BÚASTAÐABRAUT 2 VESTMANNNAEYJUM

1319

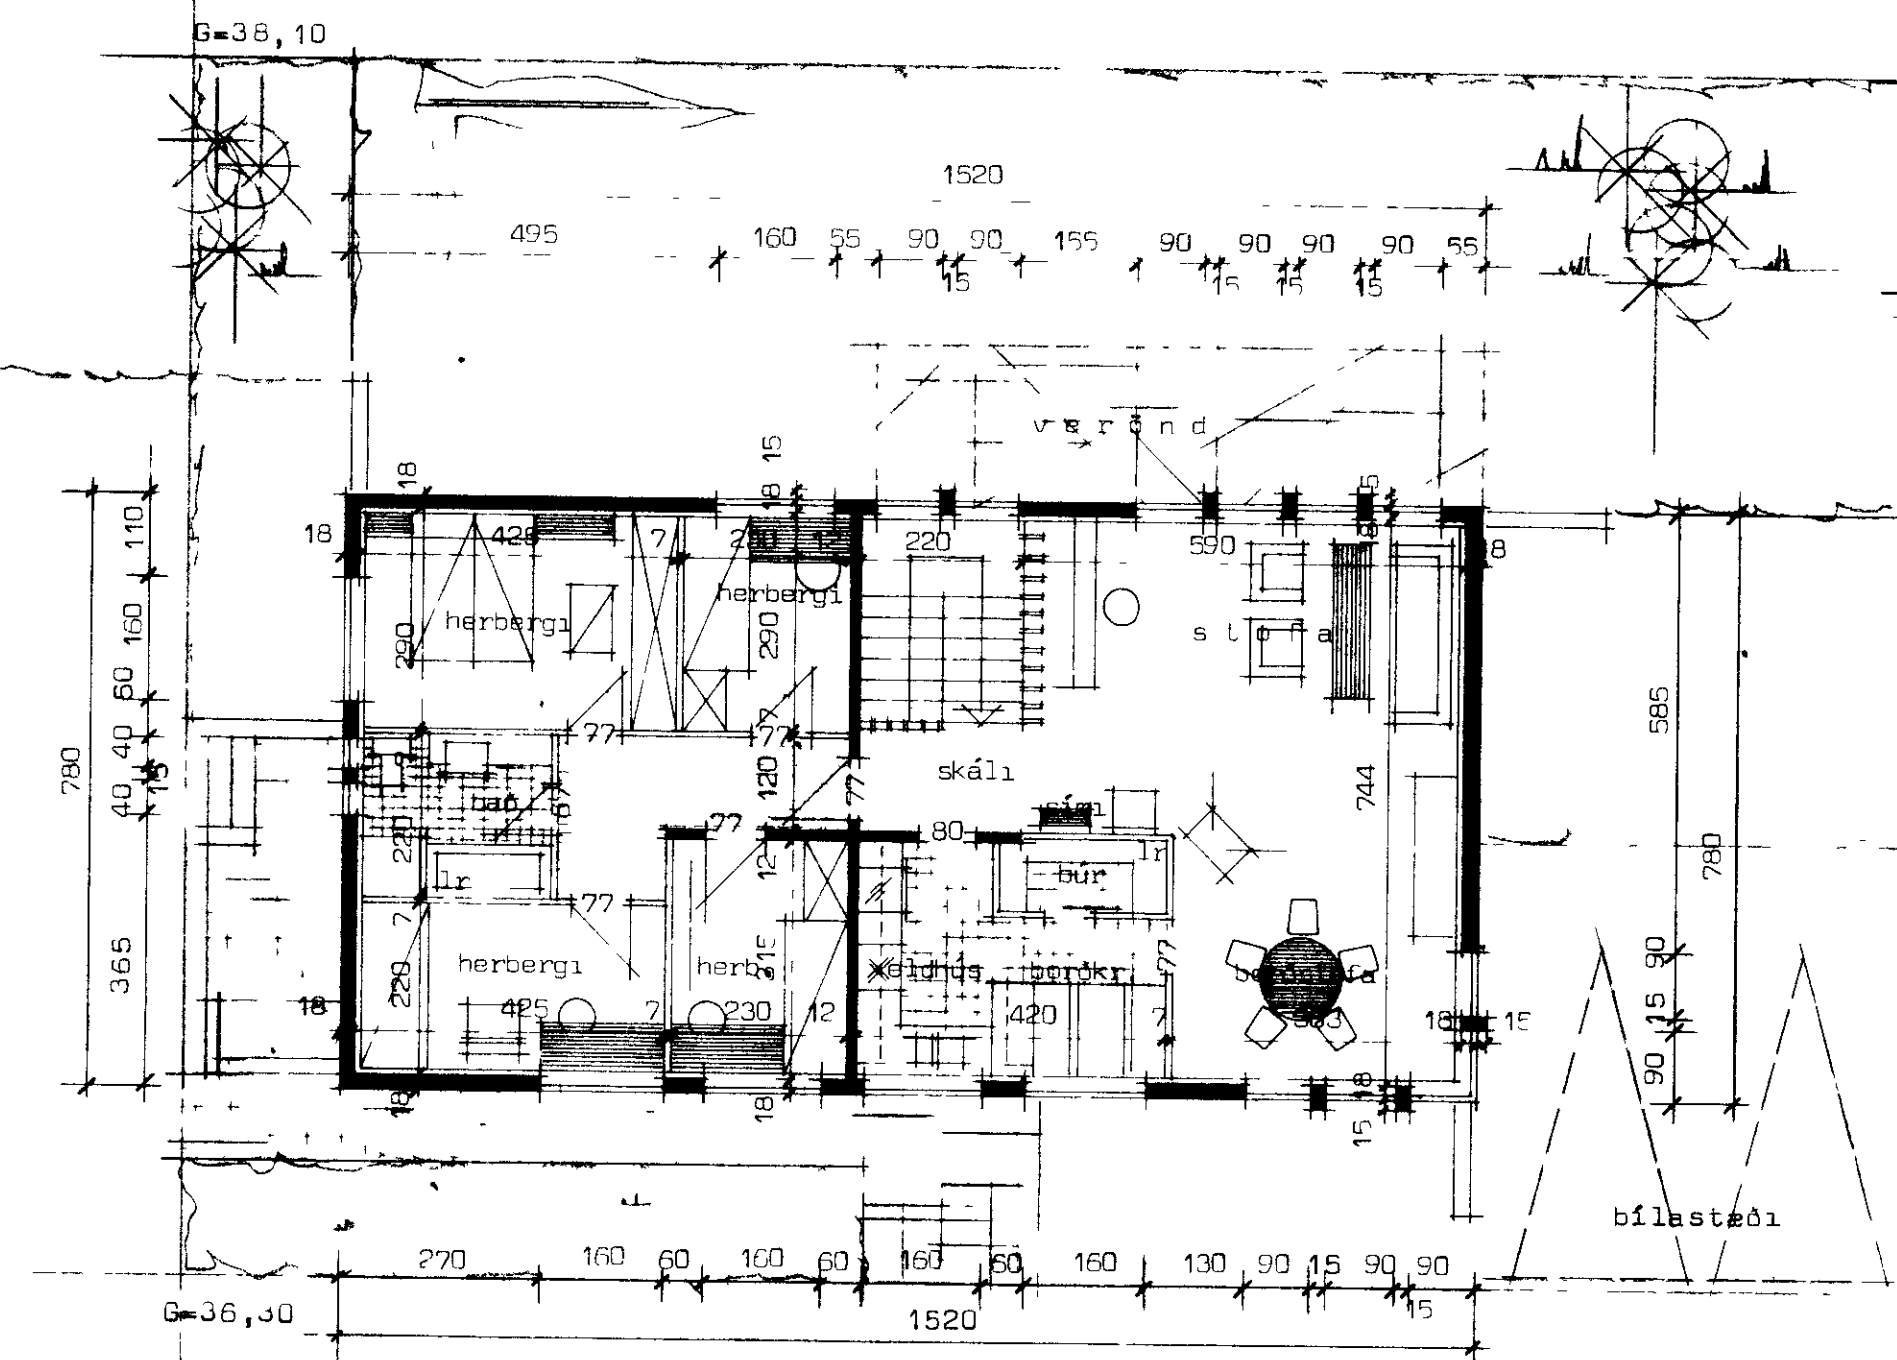

Grunnmynd efri hæðar

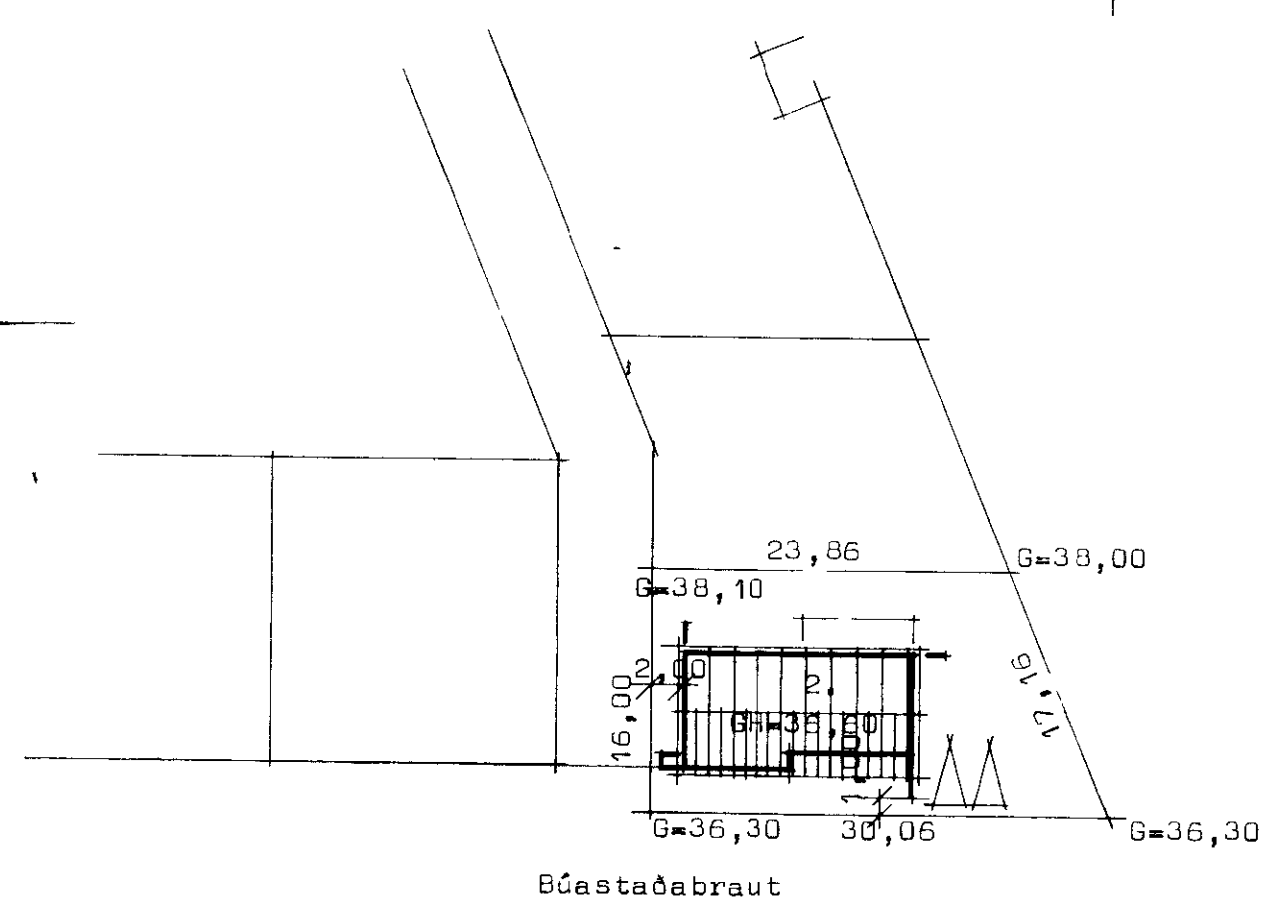

Búastaðabraut

Afstöðumynd MkV 1 500

Flatarmál húss brúttó .. 120,00 m²
 Flatarmál húss nettó 120,00 m²
 Rúmmál húss 668,00 m³
 Ír merkir lofttrás upp úr þaki.



VERKEFNI	DAGS.	1977	VERK NR
Grunnmyndir	MKV.	1 100	H4
	BR.		
Búastaðabraut, 2 Vestmannaeyjum,	BLAD NR	1,01	

Signature of P. Kristjánsson