


HAUSTADABRAUT & VESTMANNAEYJUM

SAÐPÝKKI I BYGGINGAENEÐI
10-10-80
BYGGI GAFI... VESTMANNAEYJUM
Valur Kristjánsson

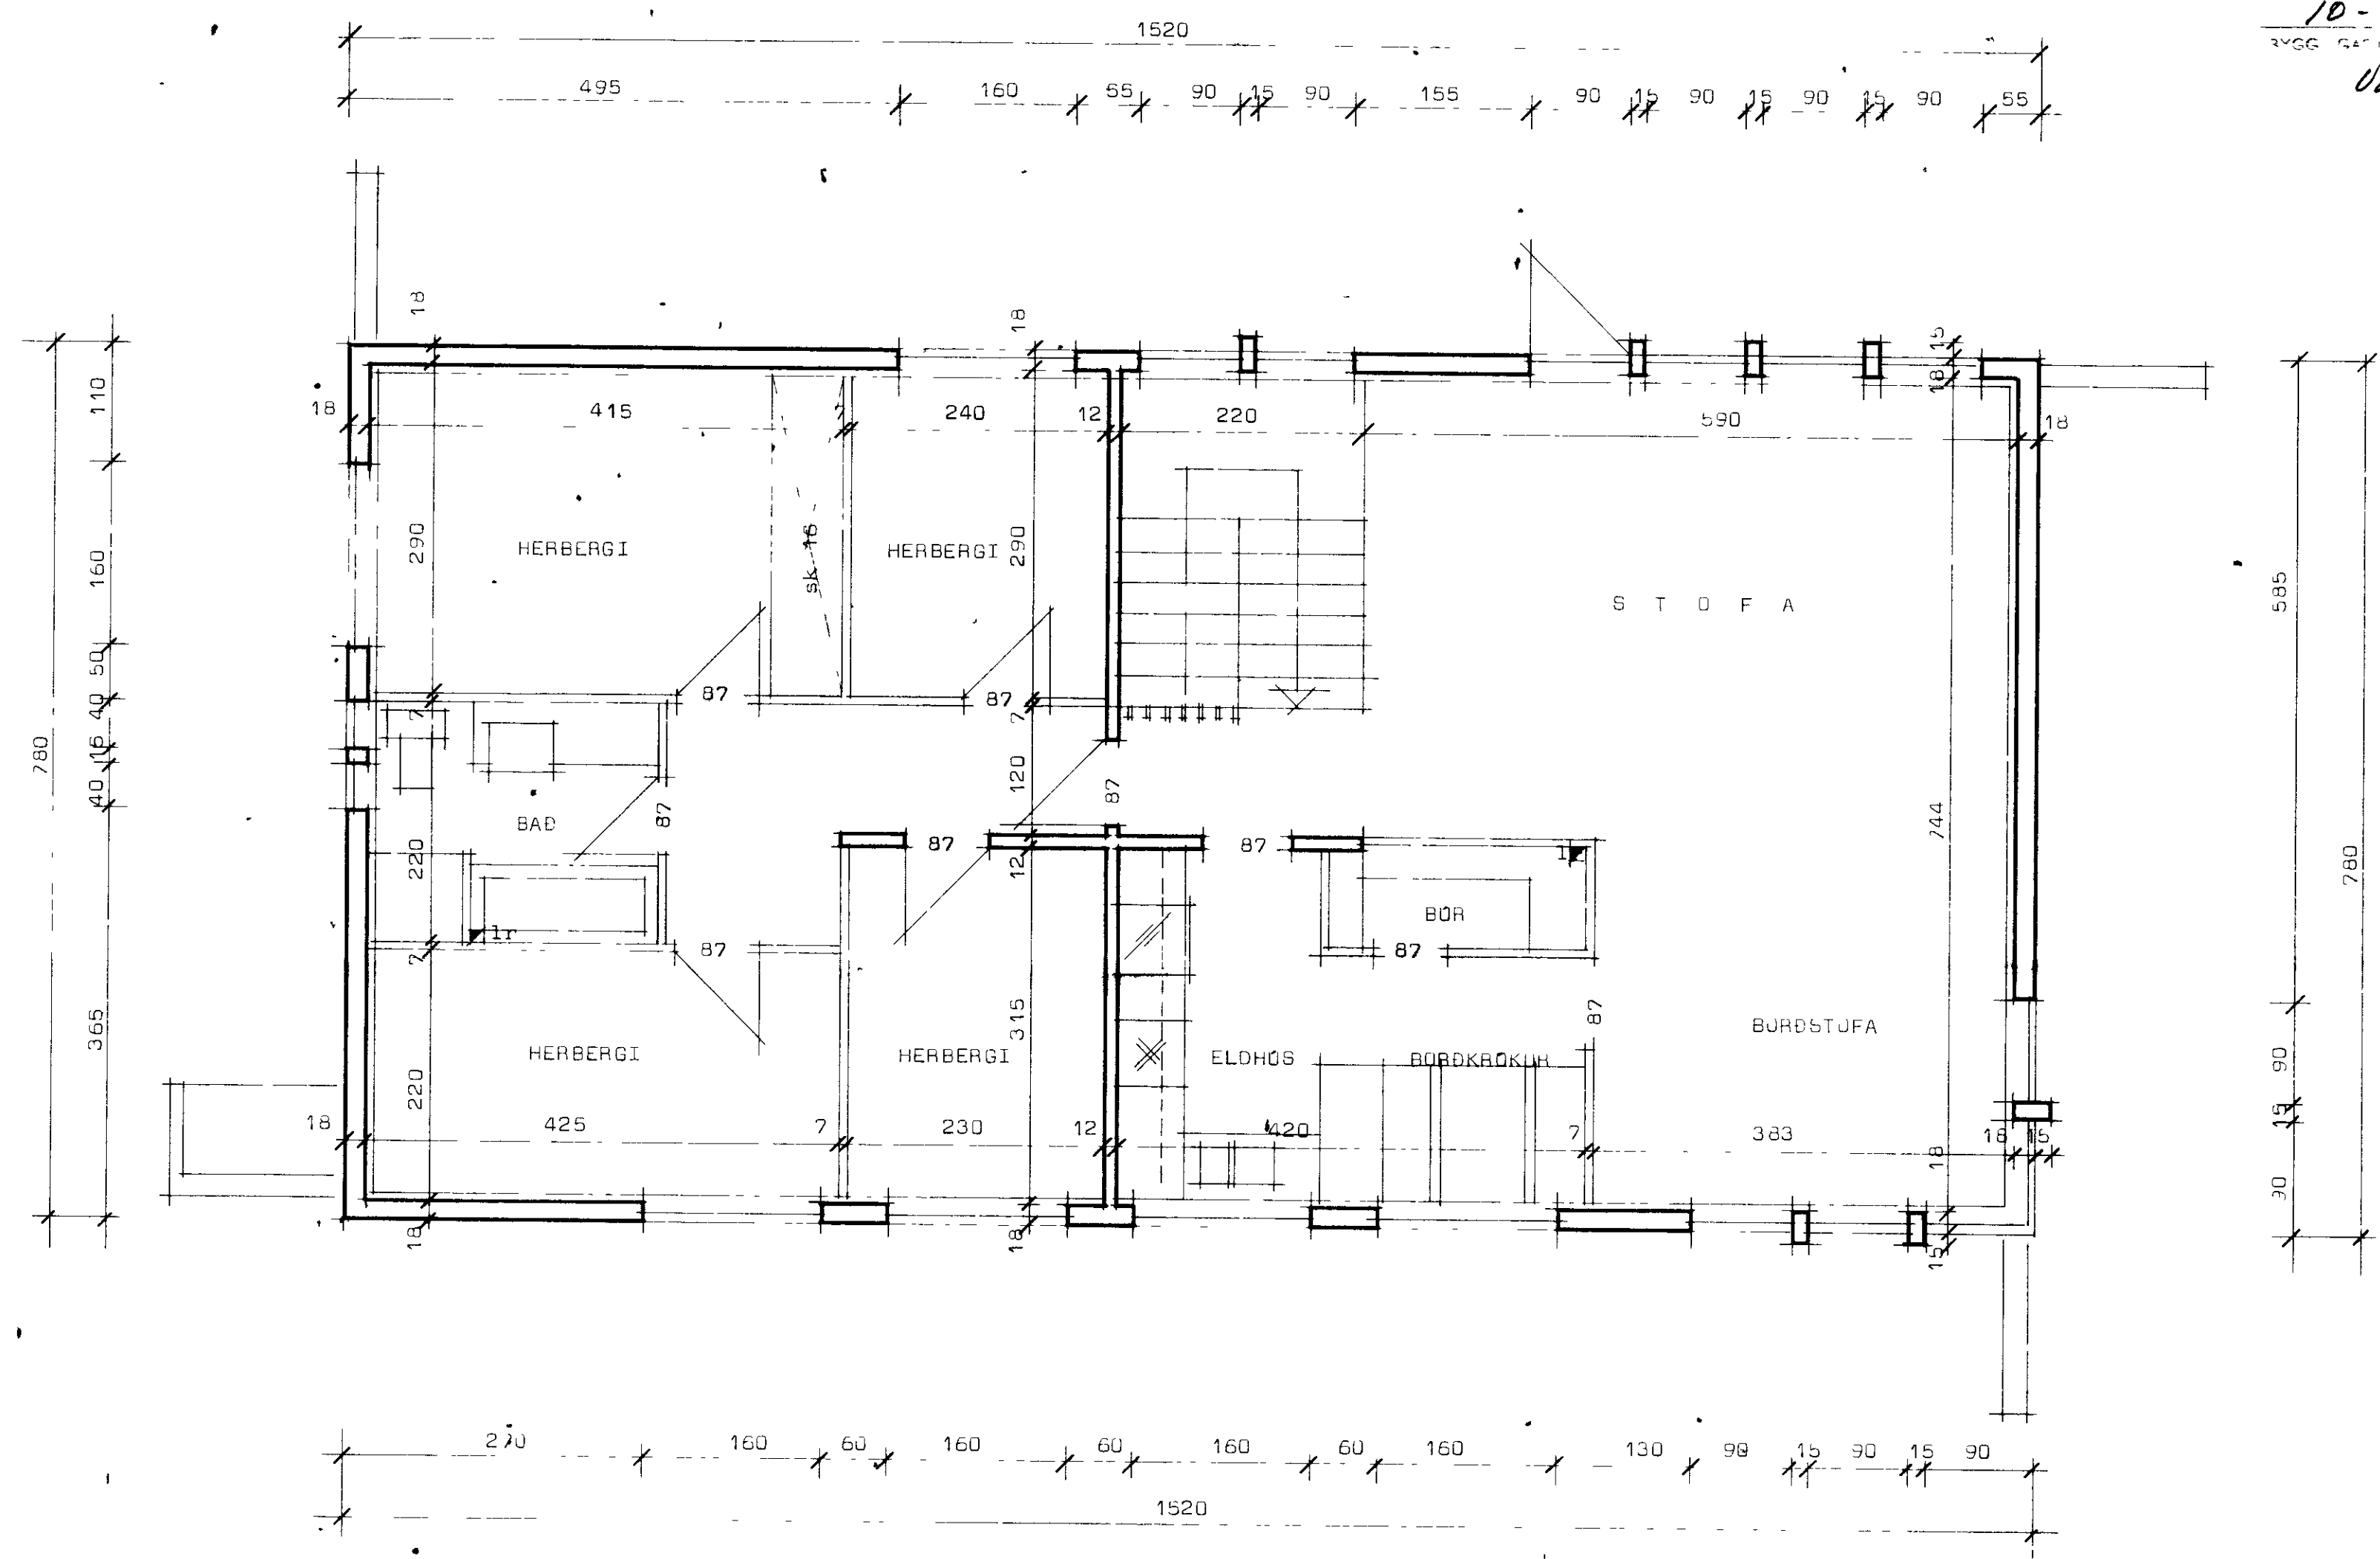

TEIKNISTOFA SUDURLANDSBRAUT 20 SIMI 83141

VERKEFNI Grunnmynd efrí hæðar.	DAGS.	1977	VERK NR H4
	MKV.	1.50	
	BR.		
	BLAD NR	1.04	

Handwritten signatures:
 1. *Valur Kristjánsson*
 2. *Jóhanna P. Kristjánsson*