

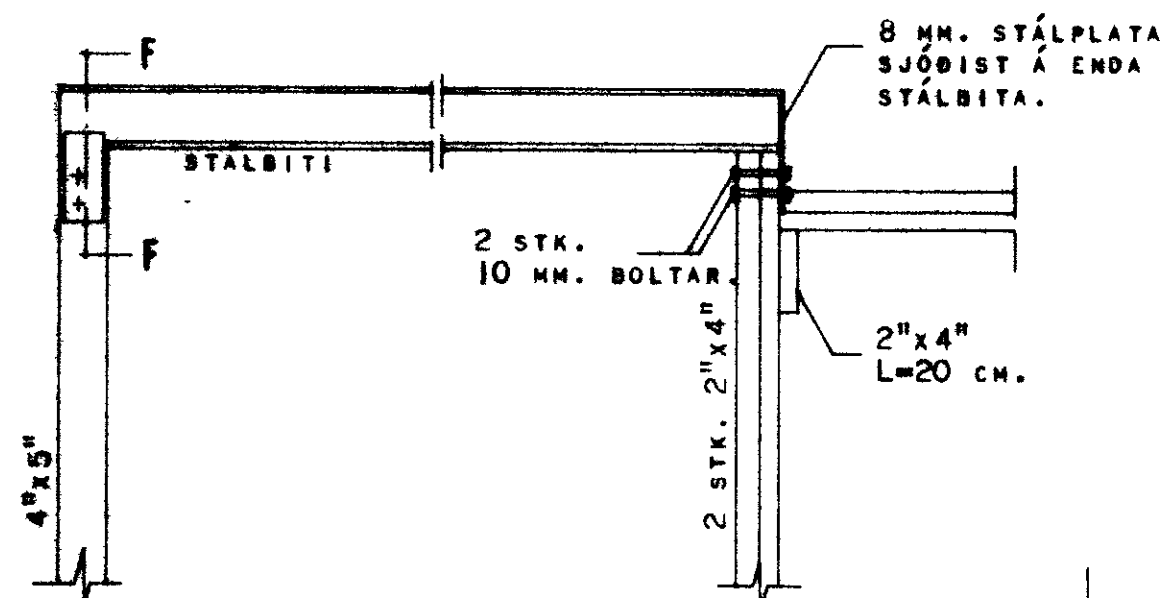
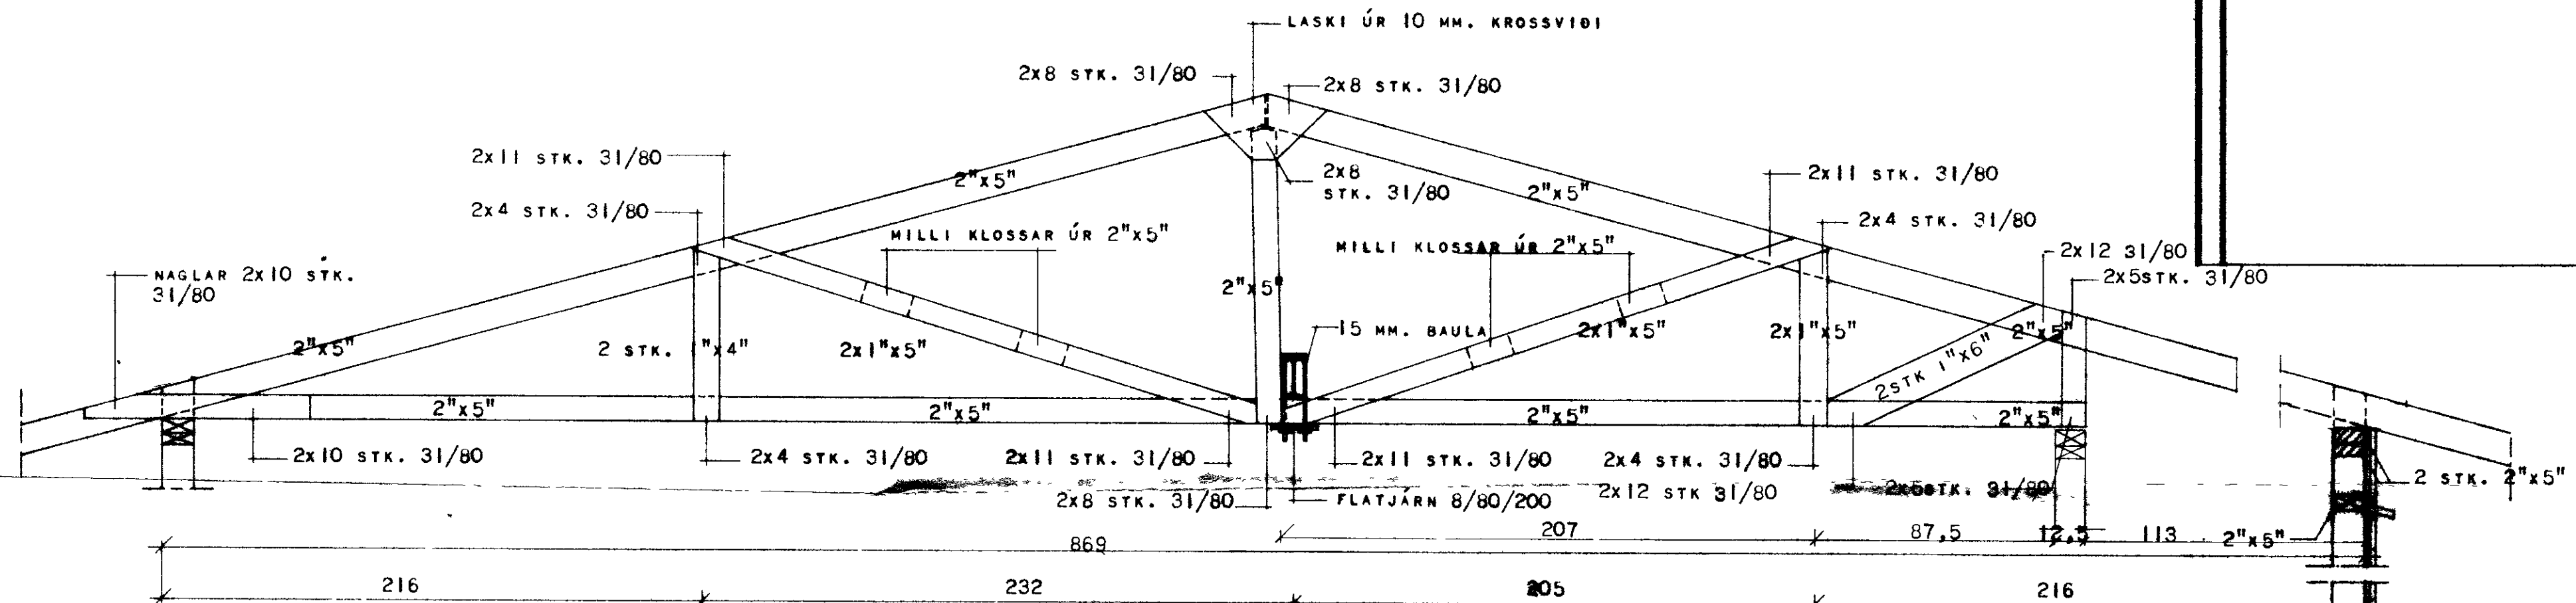




1756

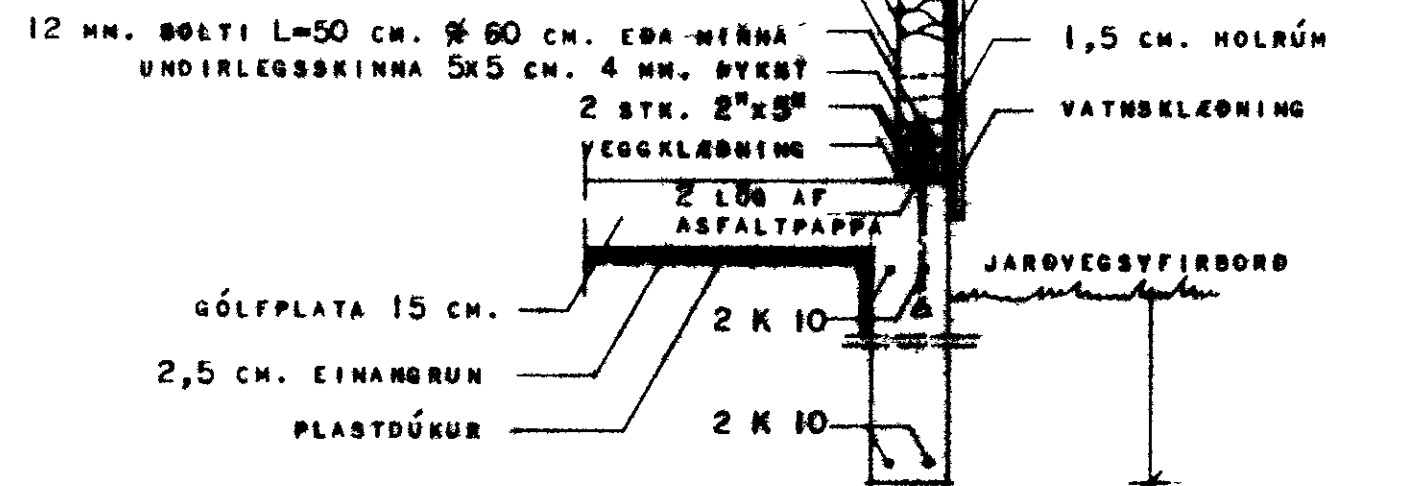

FESTINGAR Á STÁLBITA MKV. 1-20

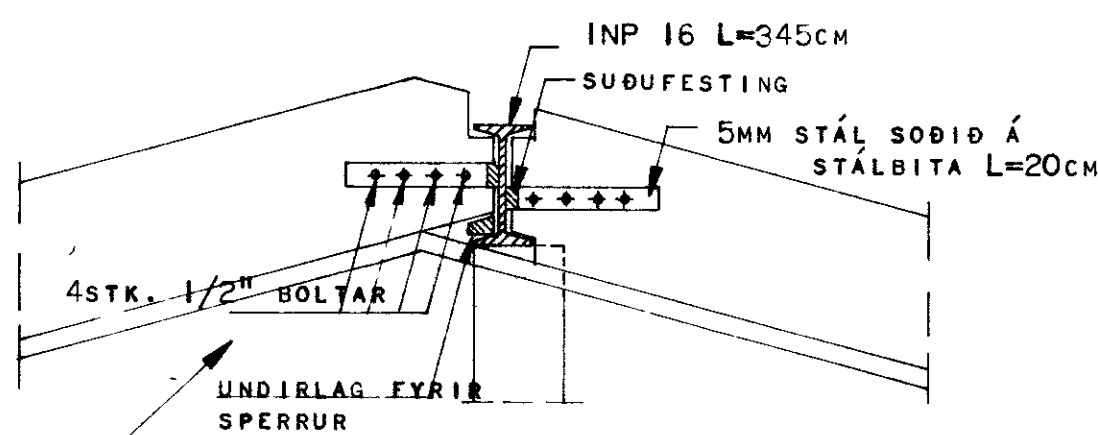

Guðmundur

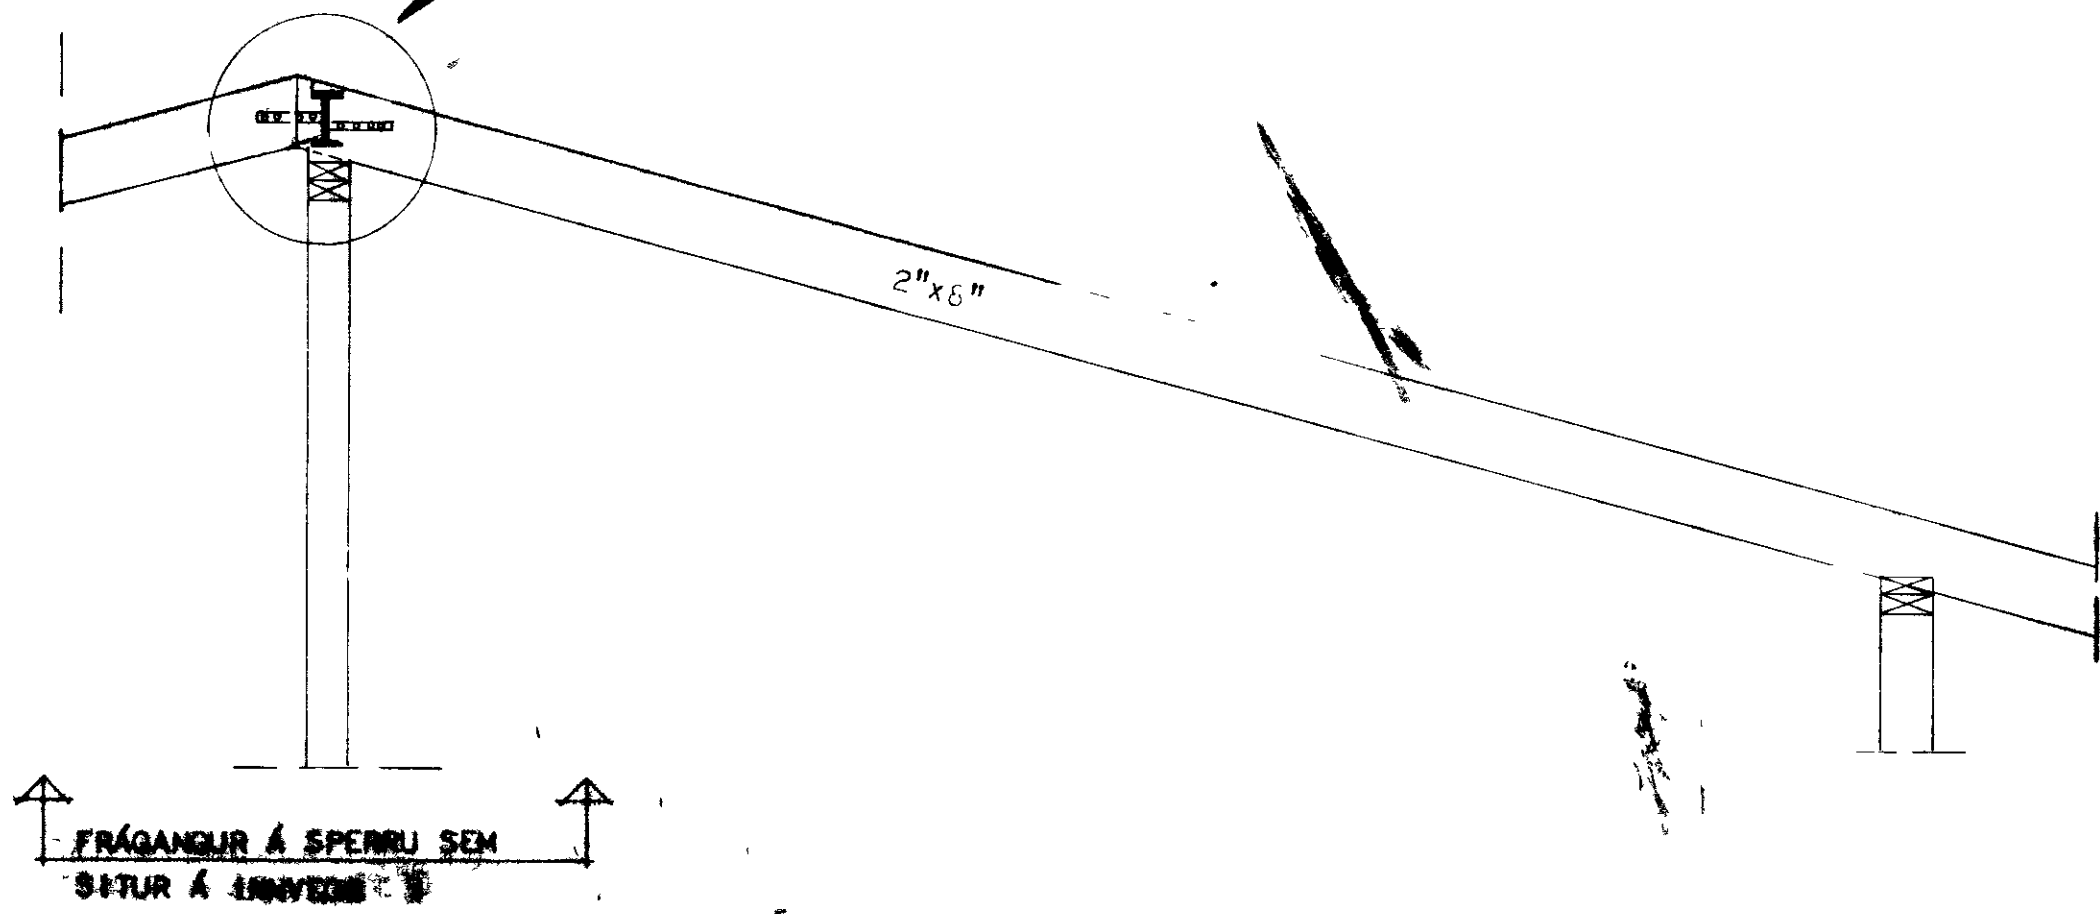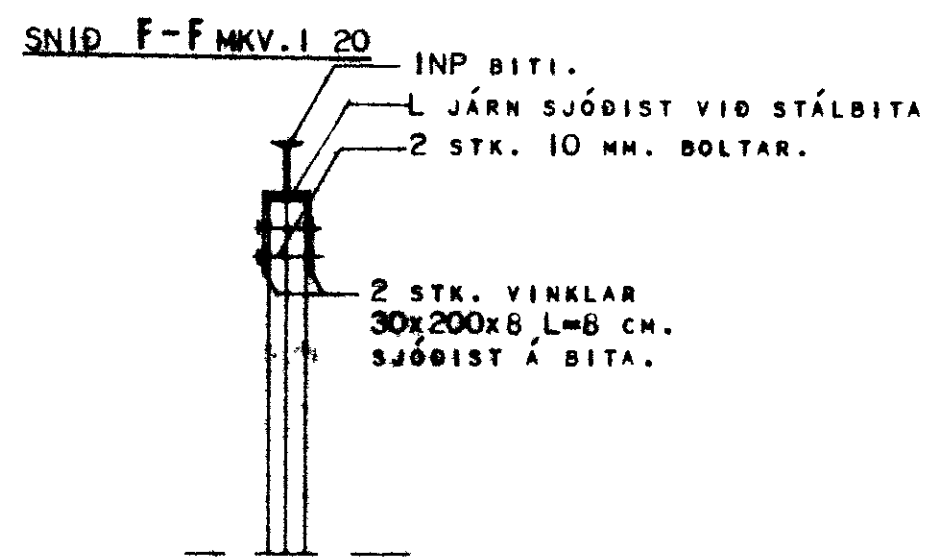

HÍSNÆÐISMÁLASTOFNIN
REIÐIS
 17. DESEMBER 1979
 1131
 RÍÐAMAR 13, VESTMANNAEY. M.M.
 KRAFTSPERRA:
 FESTING STÁLBITA OG
 FRÁGANGUR Á ÖTVEGG.
 S.J. 179/11
 S.J. 179/11
 K.L.R. 179/11
 1:20

Guðmundur