


RÚMMYND 1:50

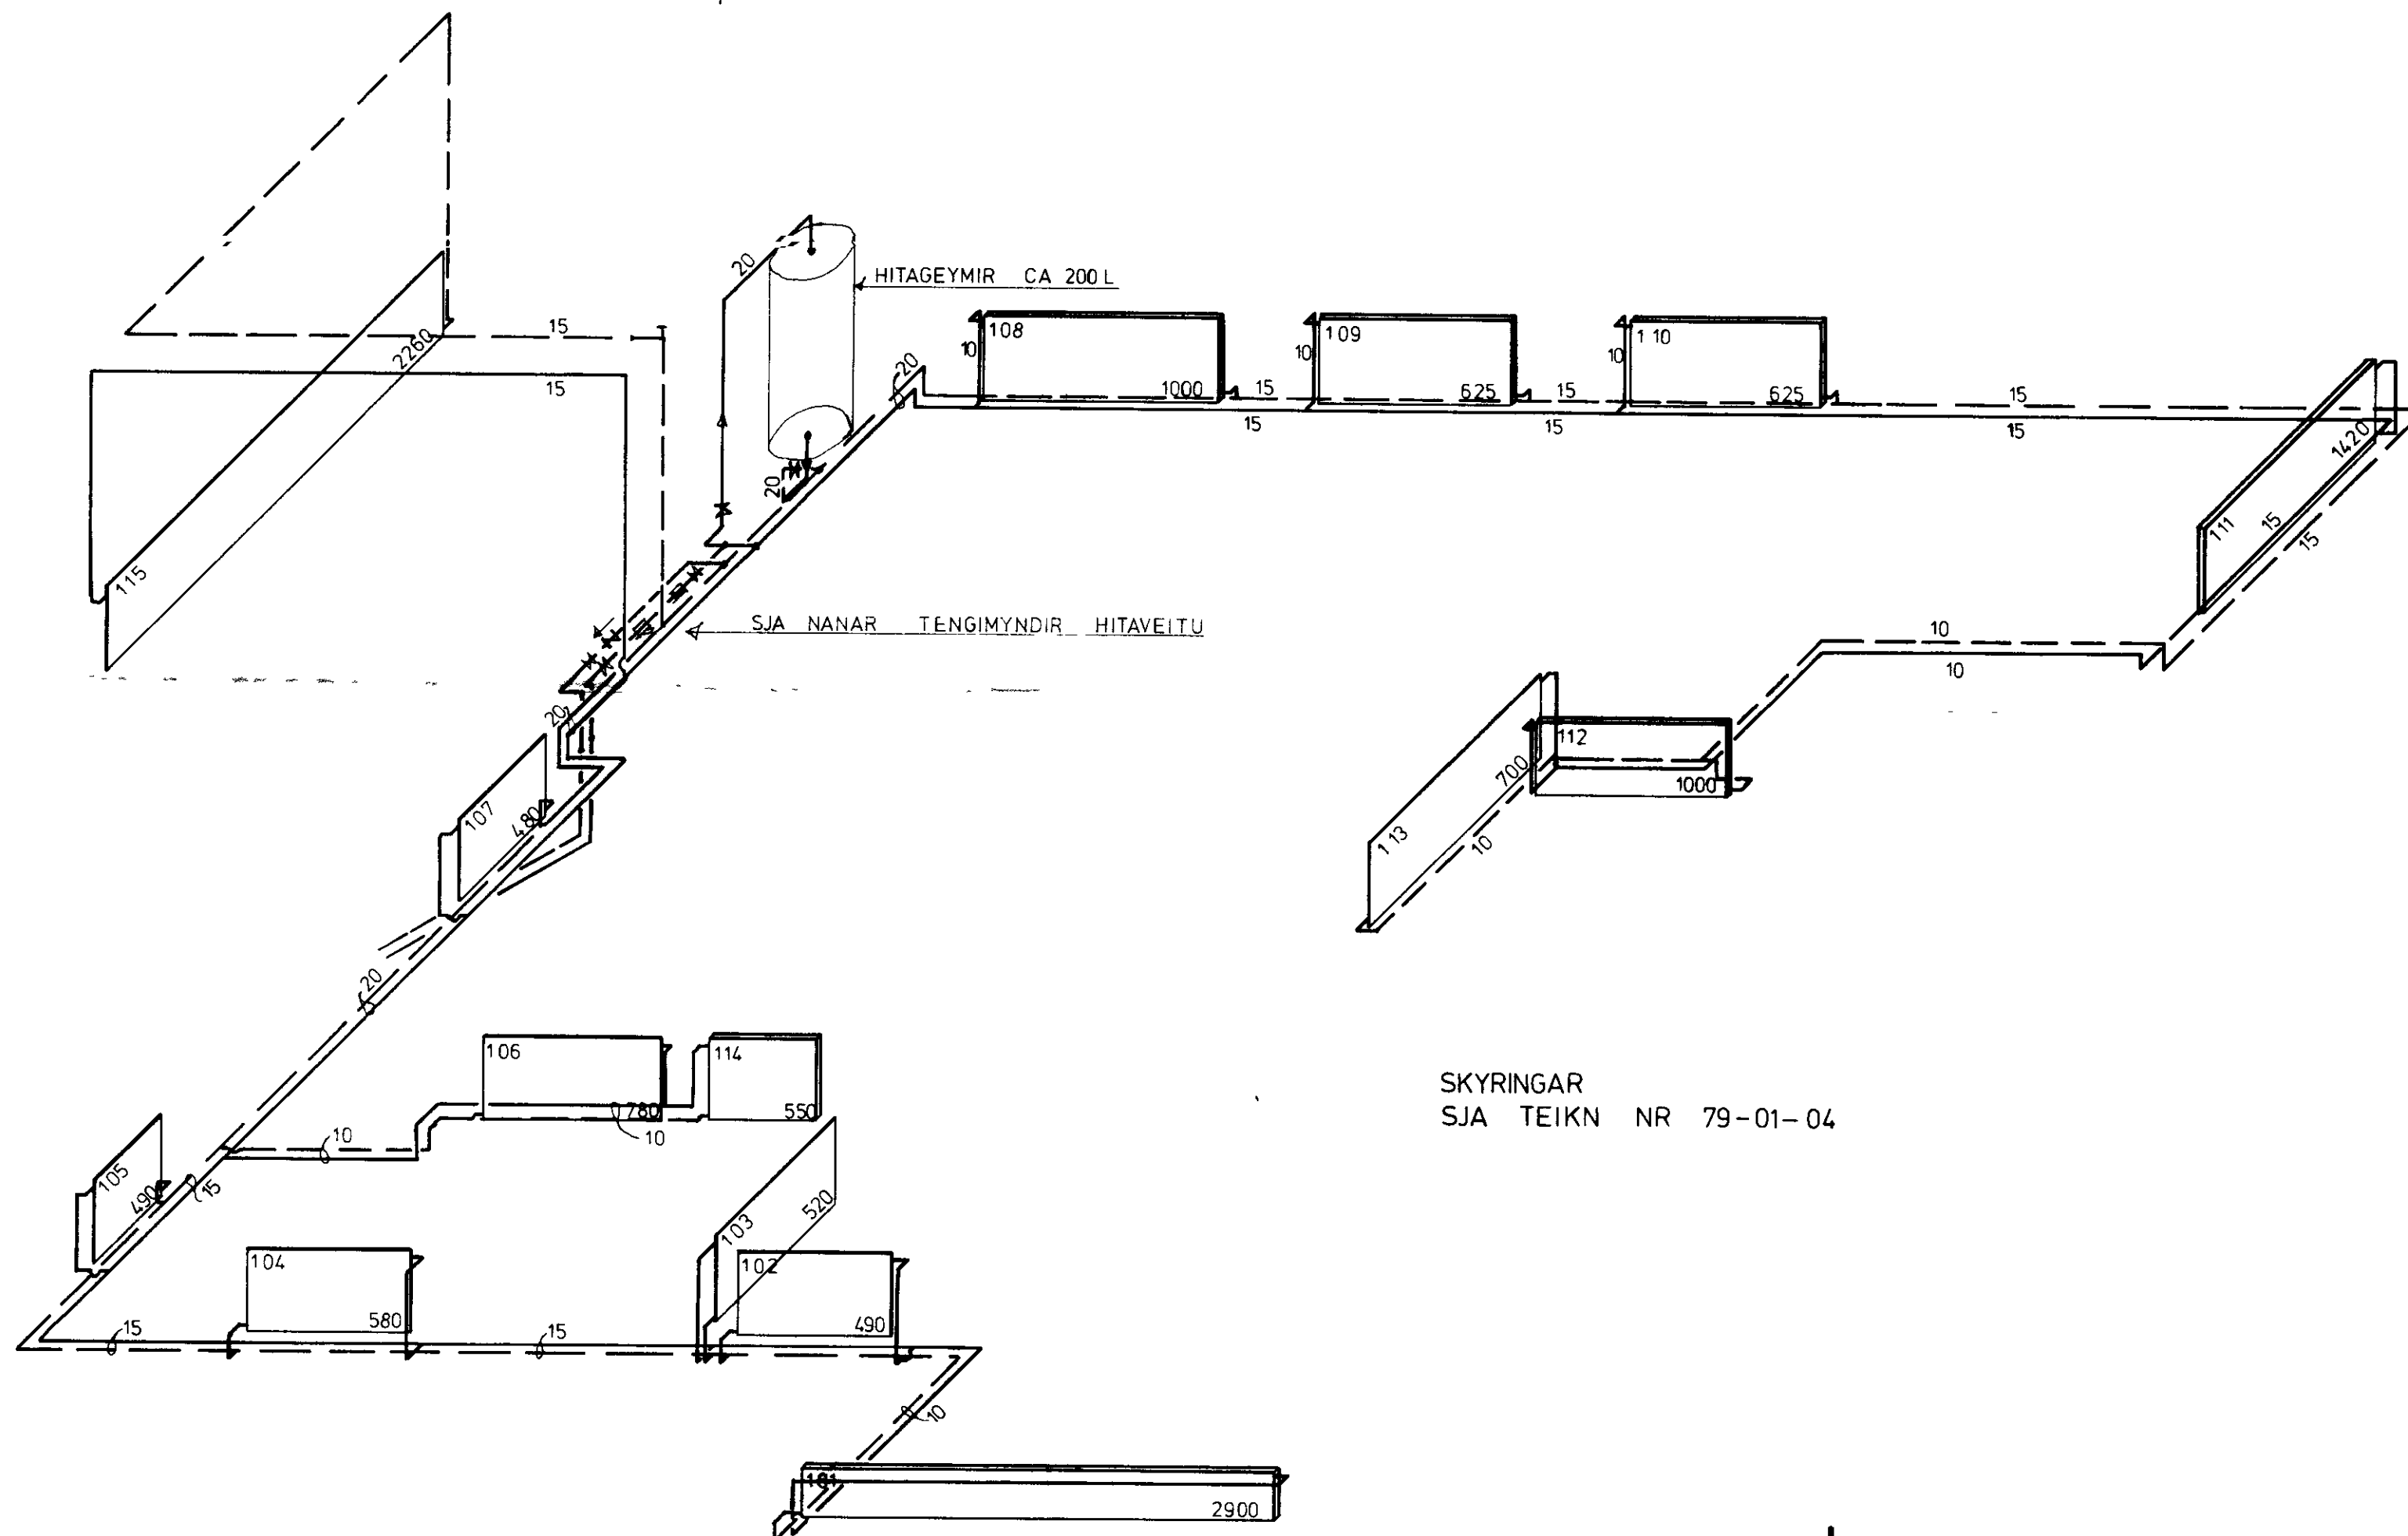

SKYRINGAR
SJA TEIKN NR 79-01-04

GILD

VERKEFNI	BUHAMAR 17	VESTM EYJUM	
VERKHLUTI	HITALOGN	RÚMMYND	
MÆLIKVARDI:	1.50		
DAGSETNING.	10 APRIL 79	BREYTT:	
REIKNAD AF:	B P	TEIKNING NR	79-01-05
		TEIKNAD AF	VH