



SAMÞYKKT Í BYGGINGANEFND  
 28.8.29  
 BYGGINGAFULLTRUINN VESTMANNAEJUM  
*Jallir Magnar*

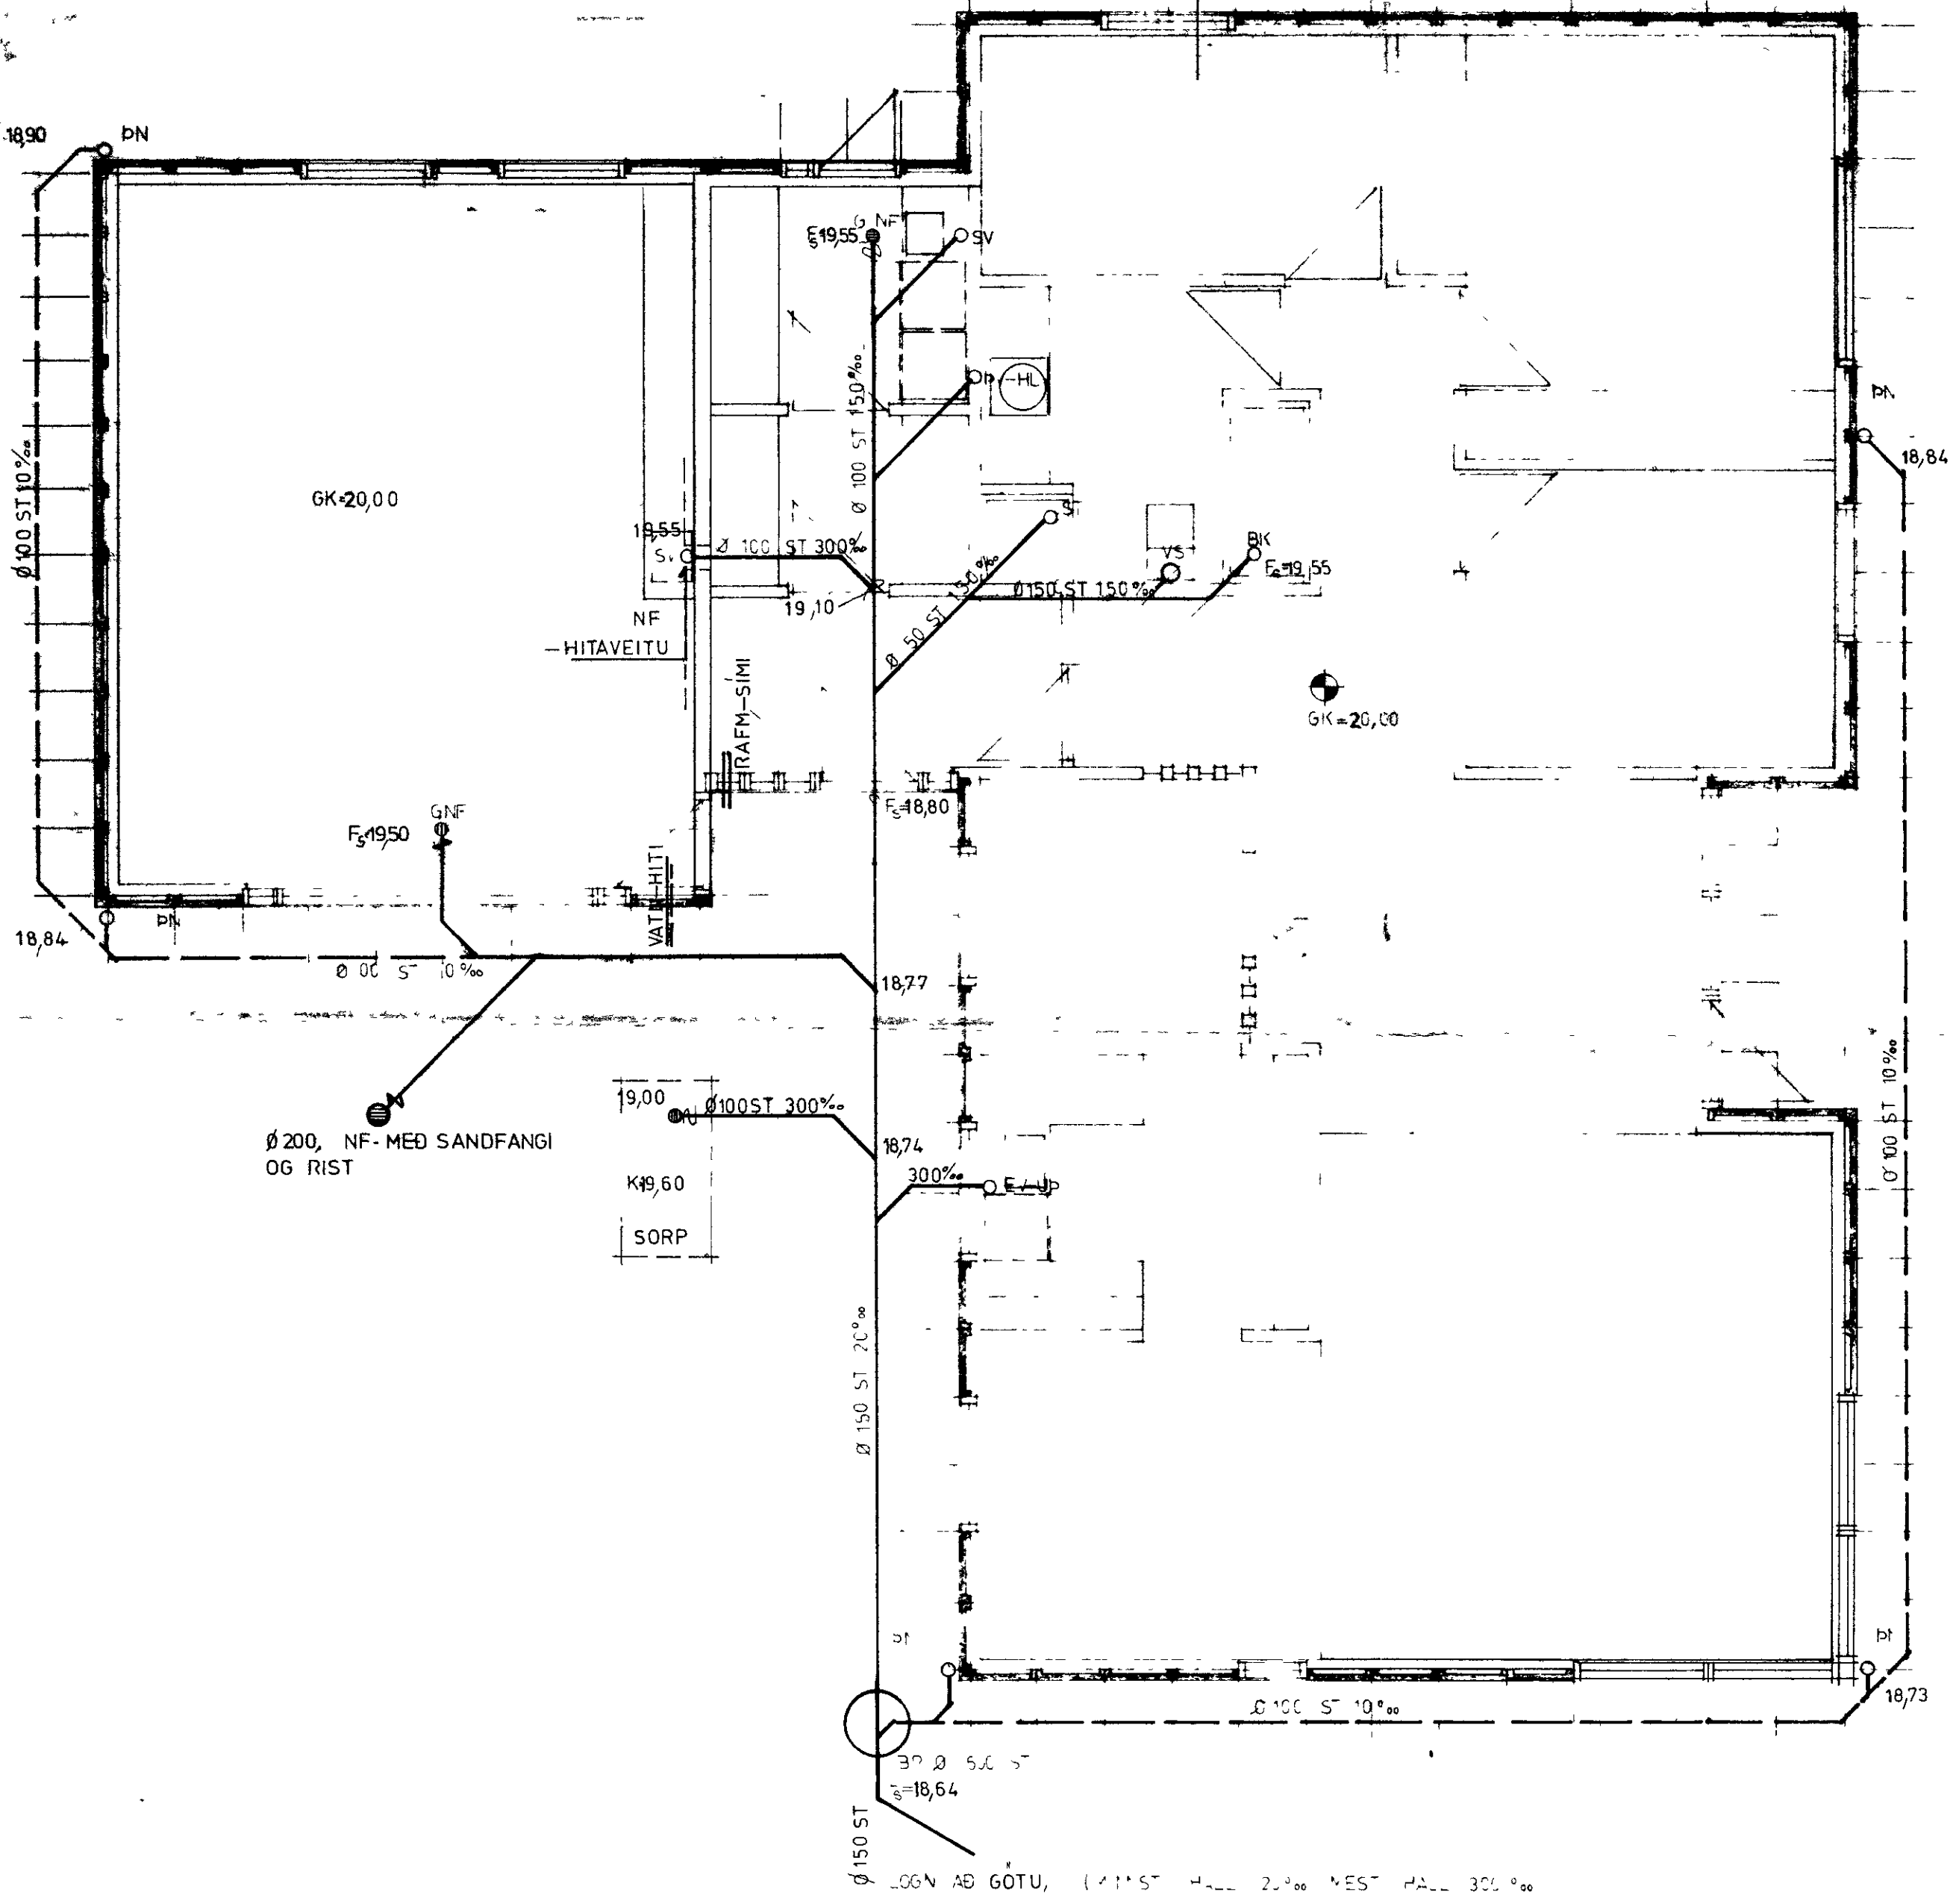

AFSTÖÐUMYND 1500

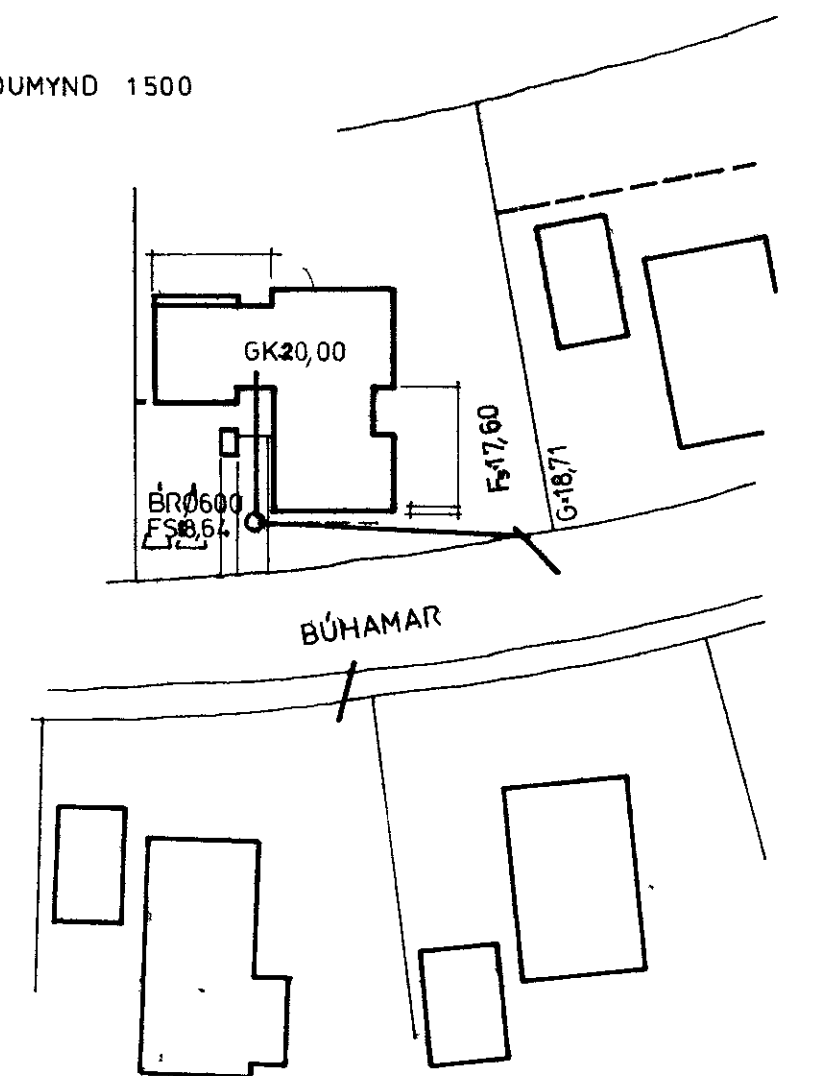

RVÍK 1 SEPT 79	<b>HÚSASMÍÐJAN</b> H SÚÐAVOGI 3-5 RVÍK SÍMI 06322 F FÍFUHVAMMI KÓPAV SÍMI 43521	GERÐ NR
REIKN TEIKN ES VFIRF	BÚHAMAR 19, VESTMANNAEJUM	VERK NR 506
MÆLIKV		TEIKN NR