
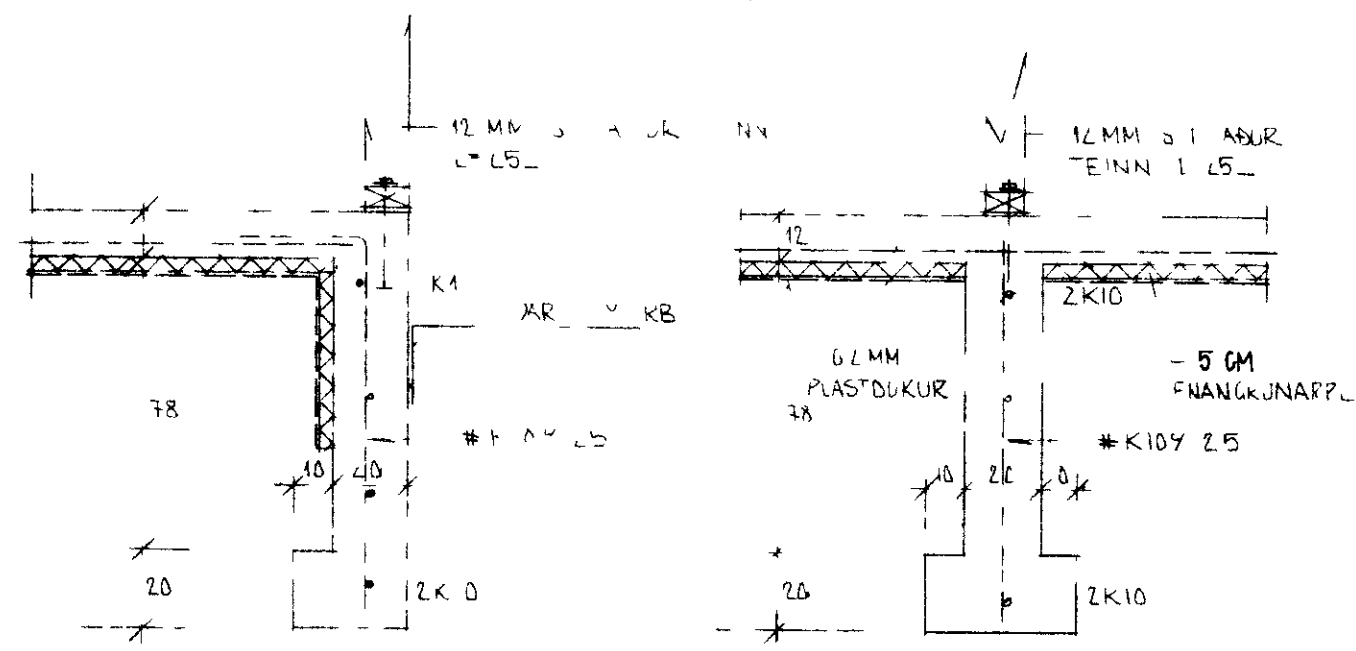


BÚHAMAR 24 VESTMANNAEYJUM.

1534

SAMÞYKYT I BYGGINGAHEFND
 30-10 79
 BYGGINGAELF VESTMANNAEYJUM
Tallur Kristjánsson

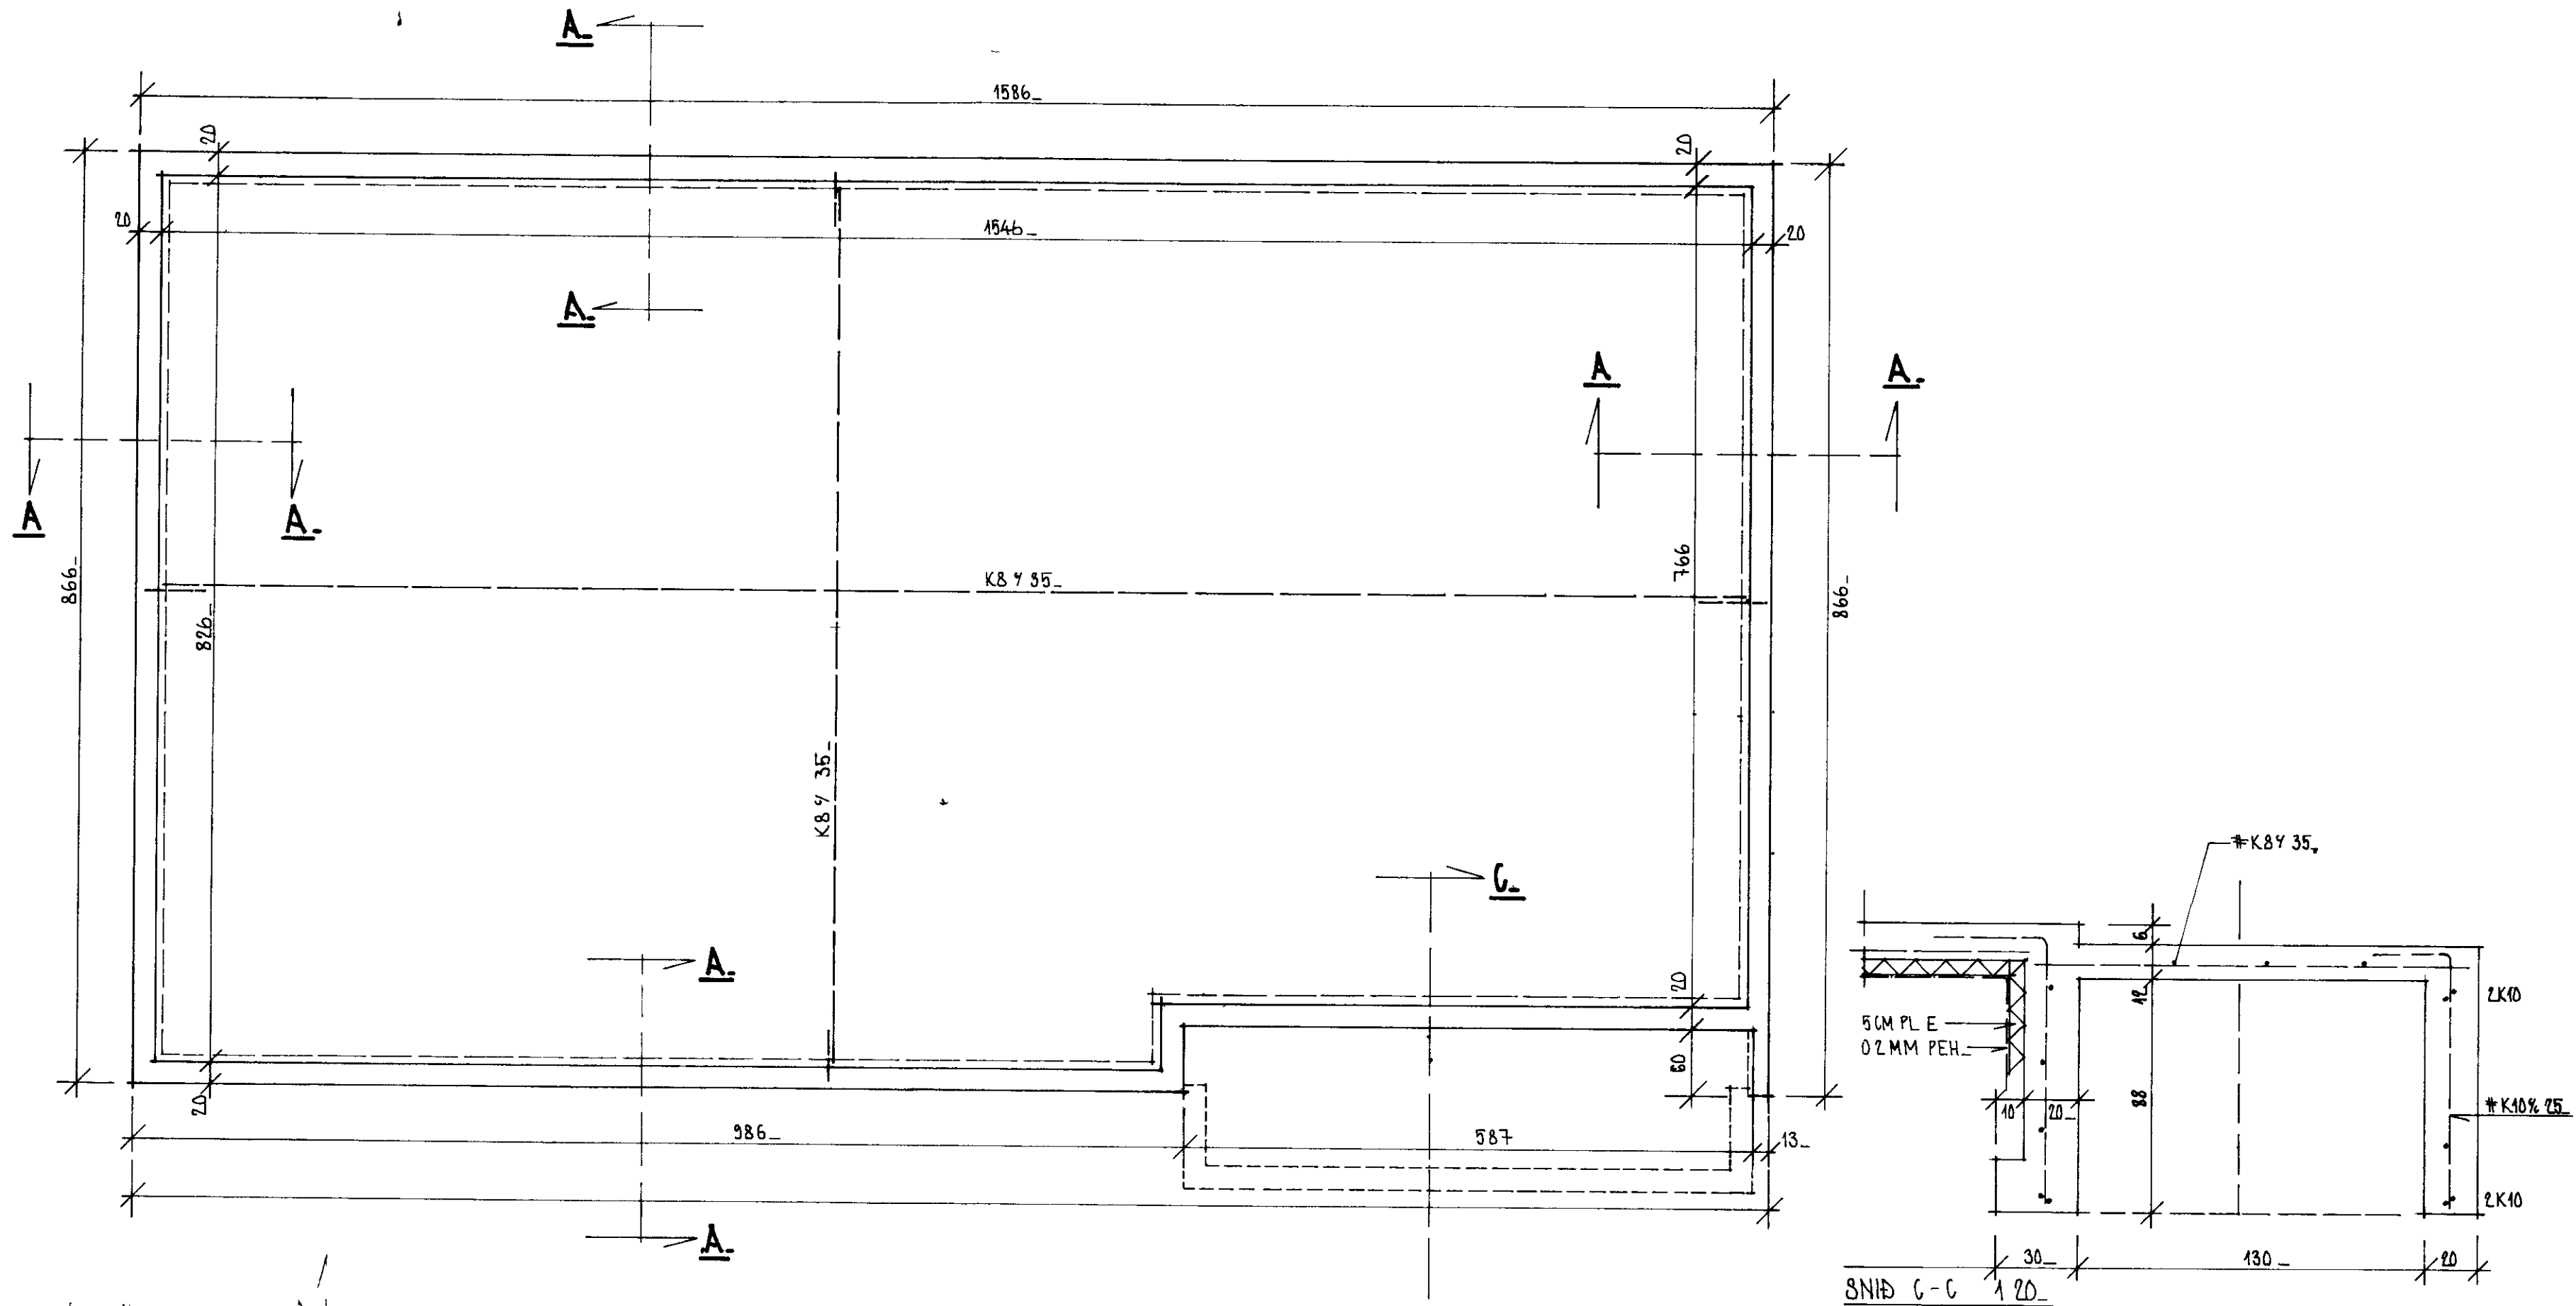

SKYRINJAR
 SÉN OG LÖPENNIT MEB K ER KAMBSTAL K040
 STEYPA JE SÍÐO SKV IST O.
 UNDIRSTÖÐUR ERU BYGGÐAR A ÞJAPPABRI BRUNAFYLLINGU.

STADALHÚS S/F
 TEIKNISTOFA SIÐUMULA 31 SIMI 83141

VERKEFNI	DAGS	1979	VERK NR
UNDIRSTÖÐUR	MKV	1 50 1 20	ST 141
	BR		
	BLAD NR	2 01	

Sin F DV til