



1558

SAMÞYKKT I BYGGINGAFREND

11. 4. 80

BYGGINGAFULL R. J. N. I VESTMANNASTYJUM

Vallur Matsson

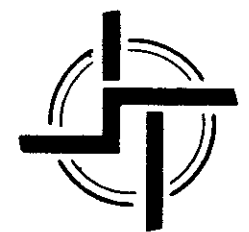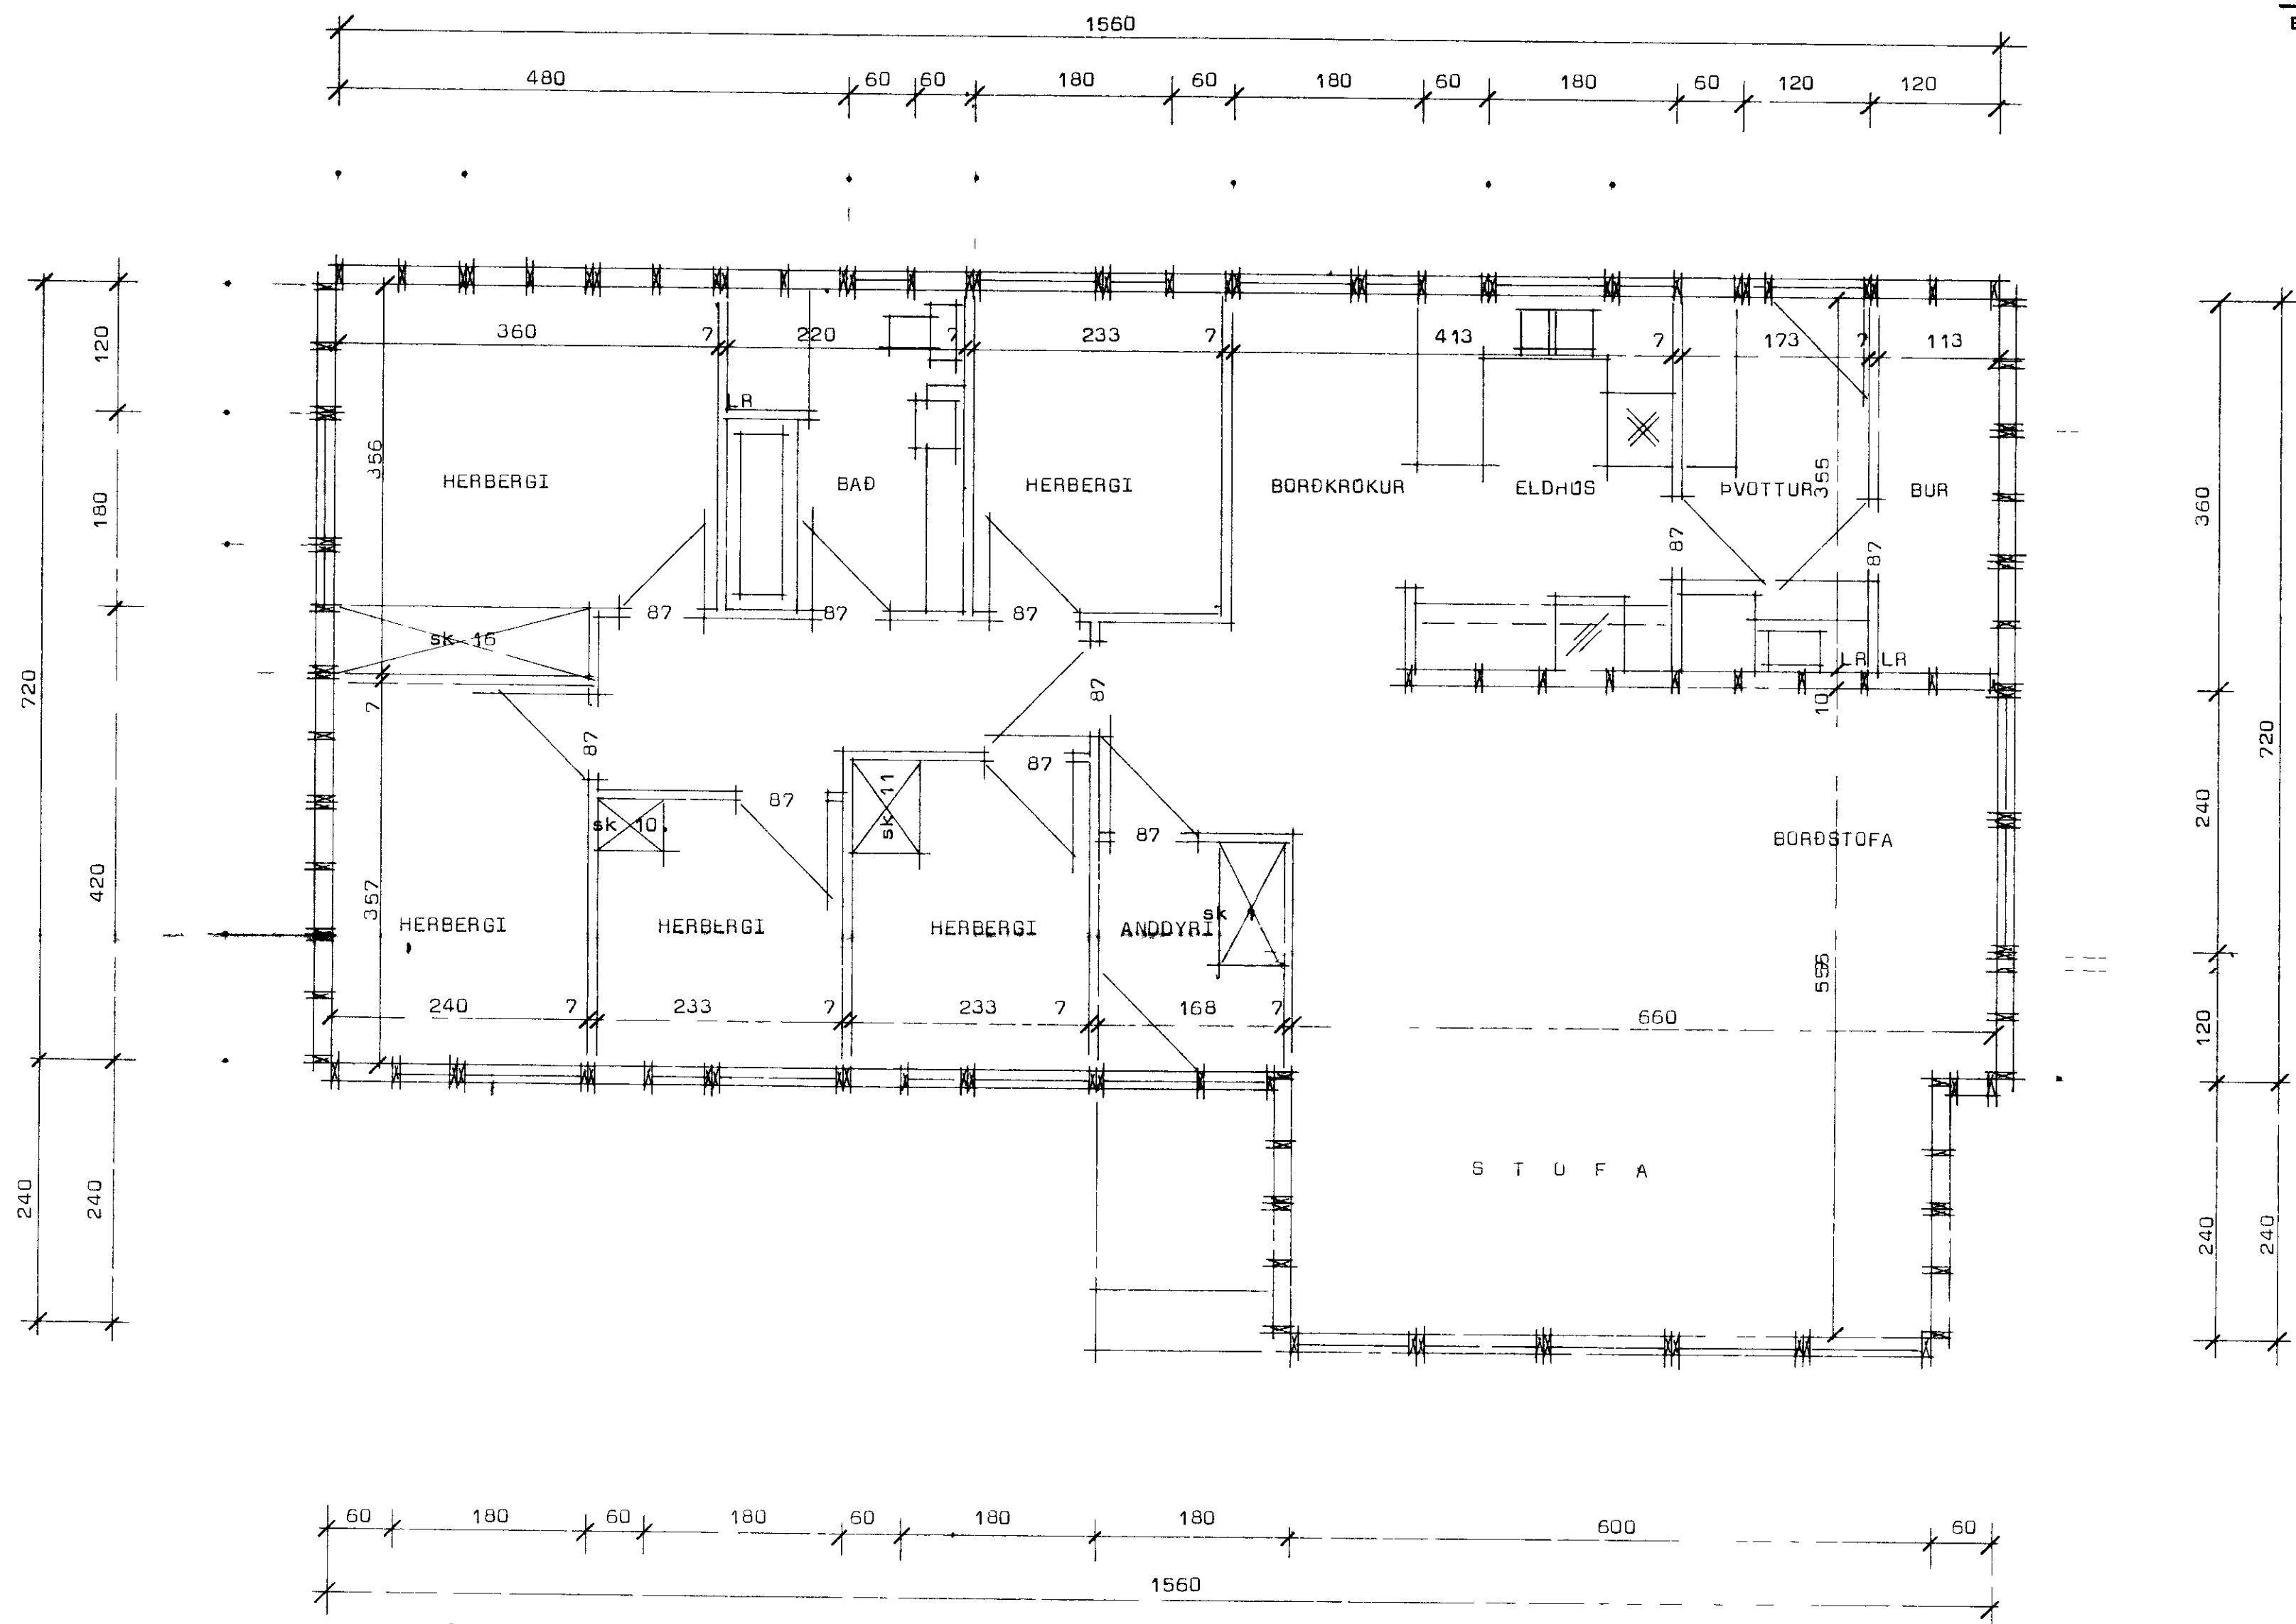

STADALHUS

TEIKNISTOFA SIÐUMULA 3I SIMI 8314I

VERKEFNI	DAGS	VERK NR
Grunnmynd	MKV 1 50	ST 2
	BR	
	BLAD NR	

Handwritten signatures and notes at the bottom of the page.