



1572

WINSAMMYKKA BYGGINGAHEIÐ  
12-11-24  
BYGGINGAFULLTRUINNÍ VESTMANNAEYJUM  
Jón Þorgrímur

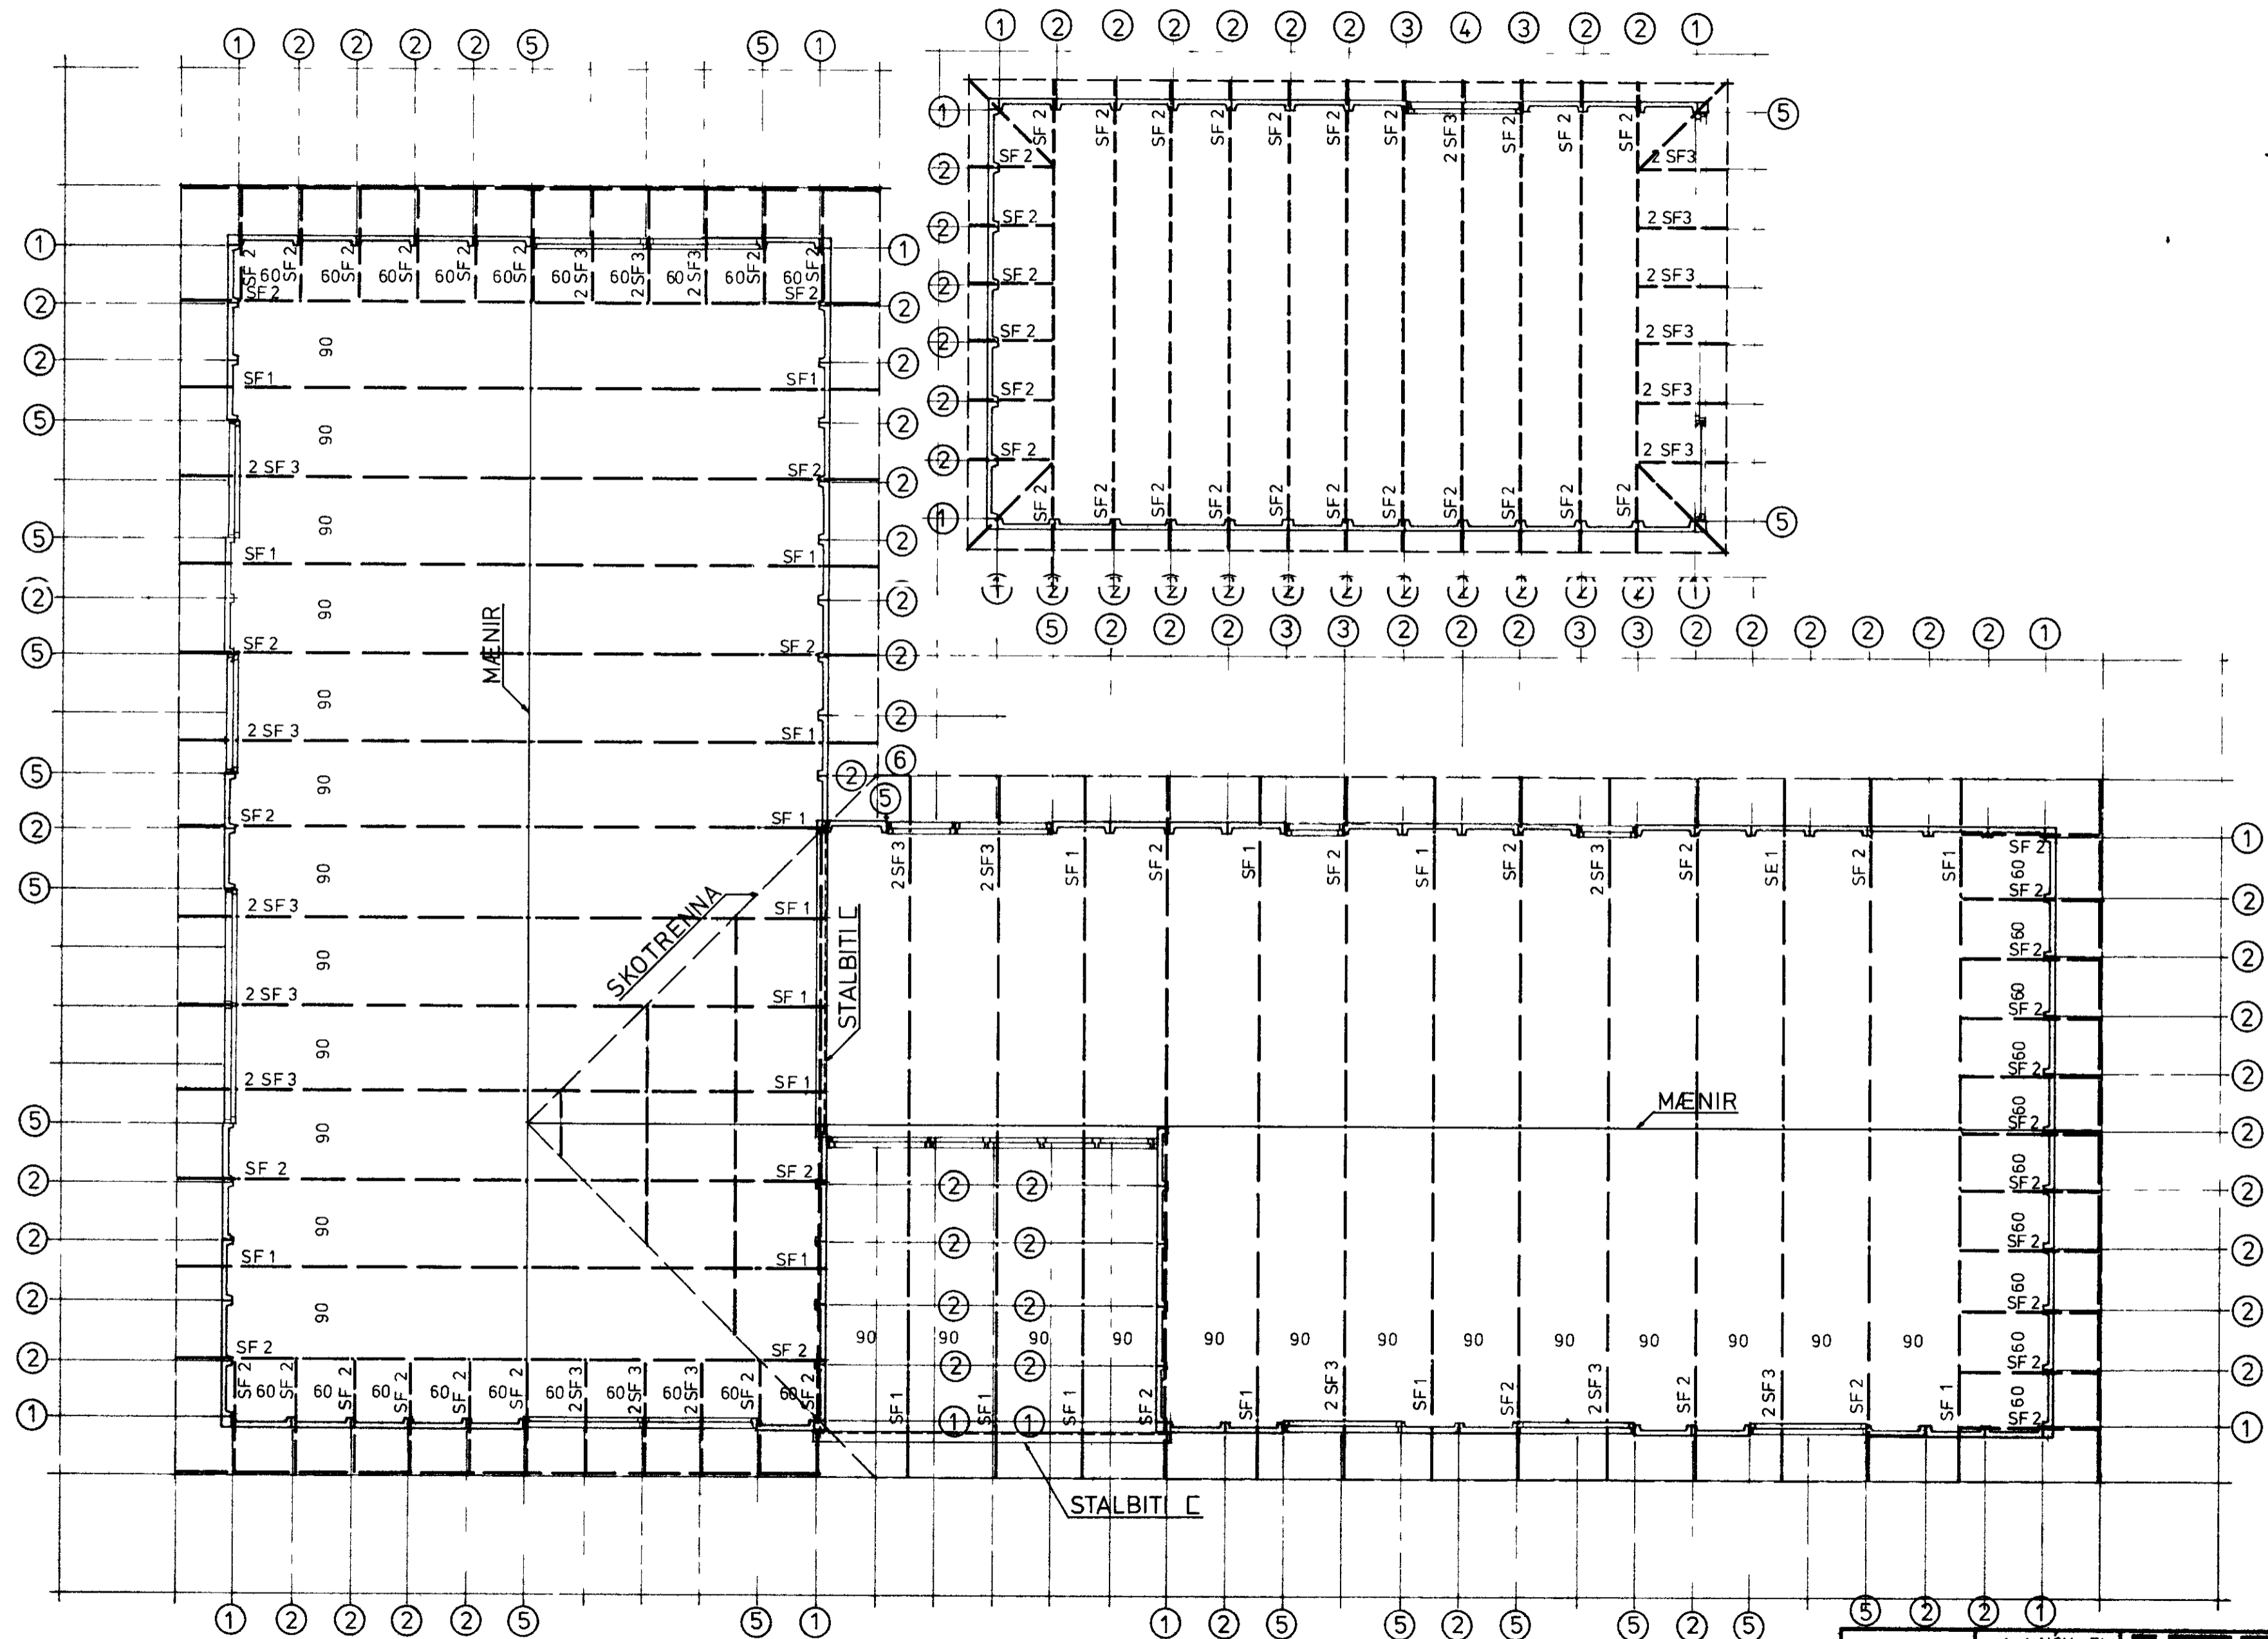

	RVÍK 1 NOV 74	<b>VERK!</b> LAUGAVEGUR 120 POSTHÓLF 6004, REYKJAVÍK 108 2000	GERÐ NR.	
	REIKN TEIKN JD YFIRF		BUHAMAR 29 VESTM. EYJUM	VERK NR. 164
	MÆLIKV 1 50		ÞAKTFIKNING	TEIKN NR. 12