

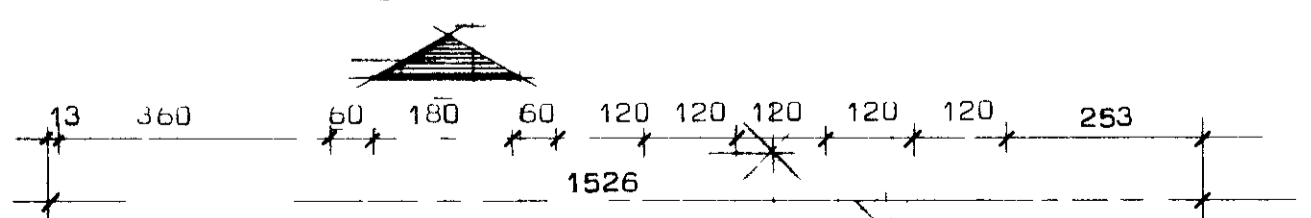


Þilgeymsla sjá áritaðna. 4526

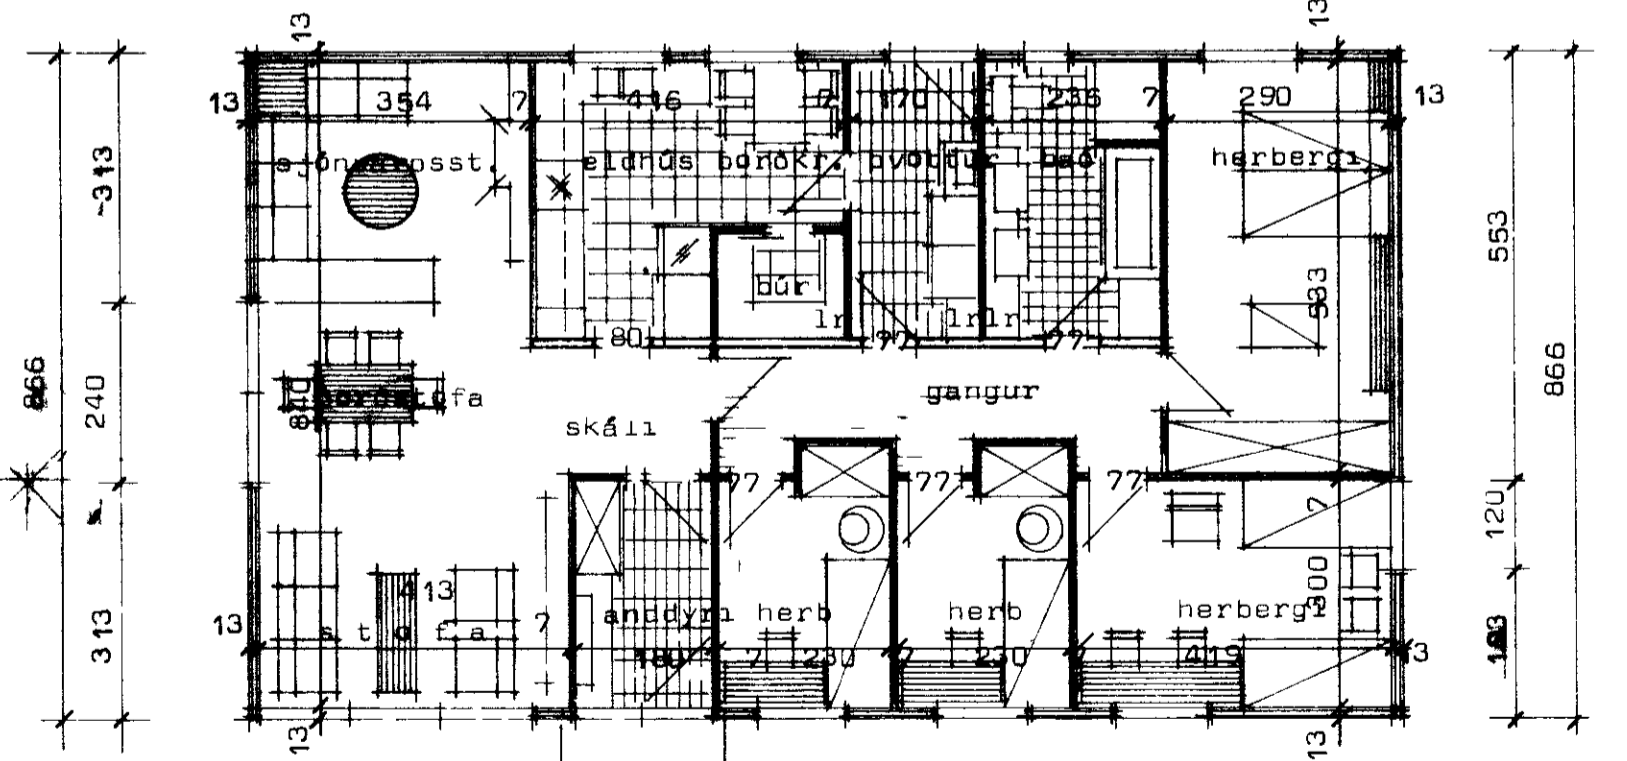

Grunnmynd

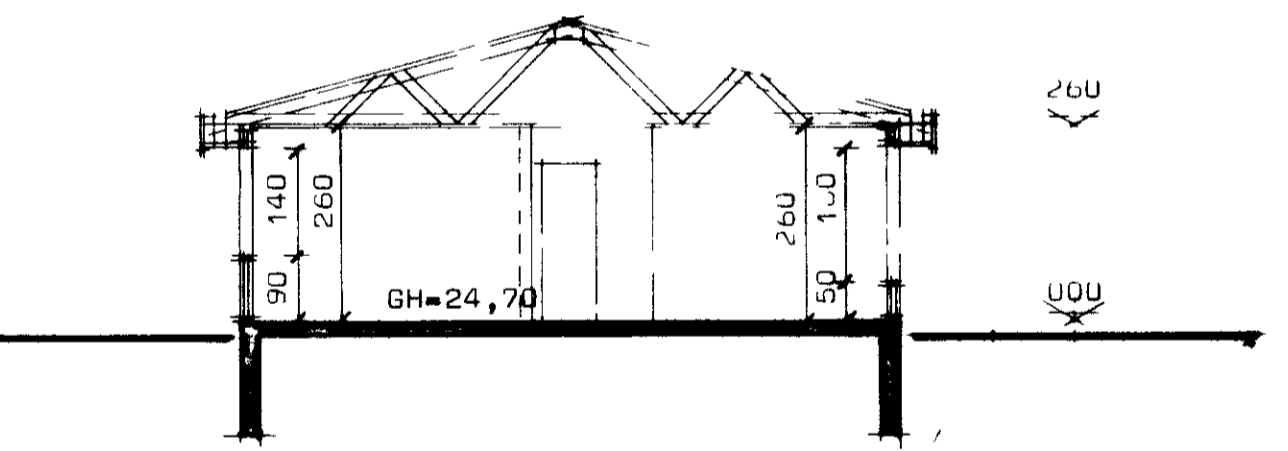

oneiði g

Flatarmál huss bruttó 133 00 m²
Flatarmál huss nettó 120 00 m²
lr merkir lo tras upp ur þaki

STADALHÚS TEIKNISTOFA SUDURLANDSBRAUT 20 SIMI 83141

VERKEFNI	DAGS	1978	VERK NR
Grunnmynd utlit og sneiðing	MKV	1 100	ST-57
Buðamar 46 Vestmannaeyjum	BR		
	BLAD NR	1 04	

Handwritten signatures and names at the bottom of the page.