


29-2-80

Salleji Prolegommu

NEYSLUVATN KERFISMYND

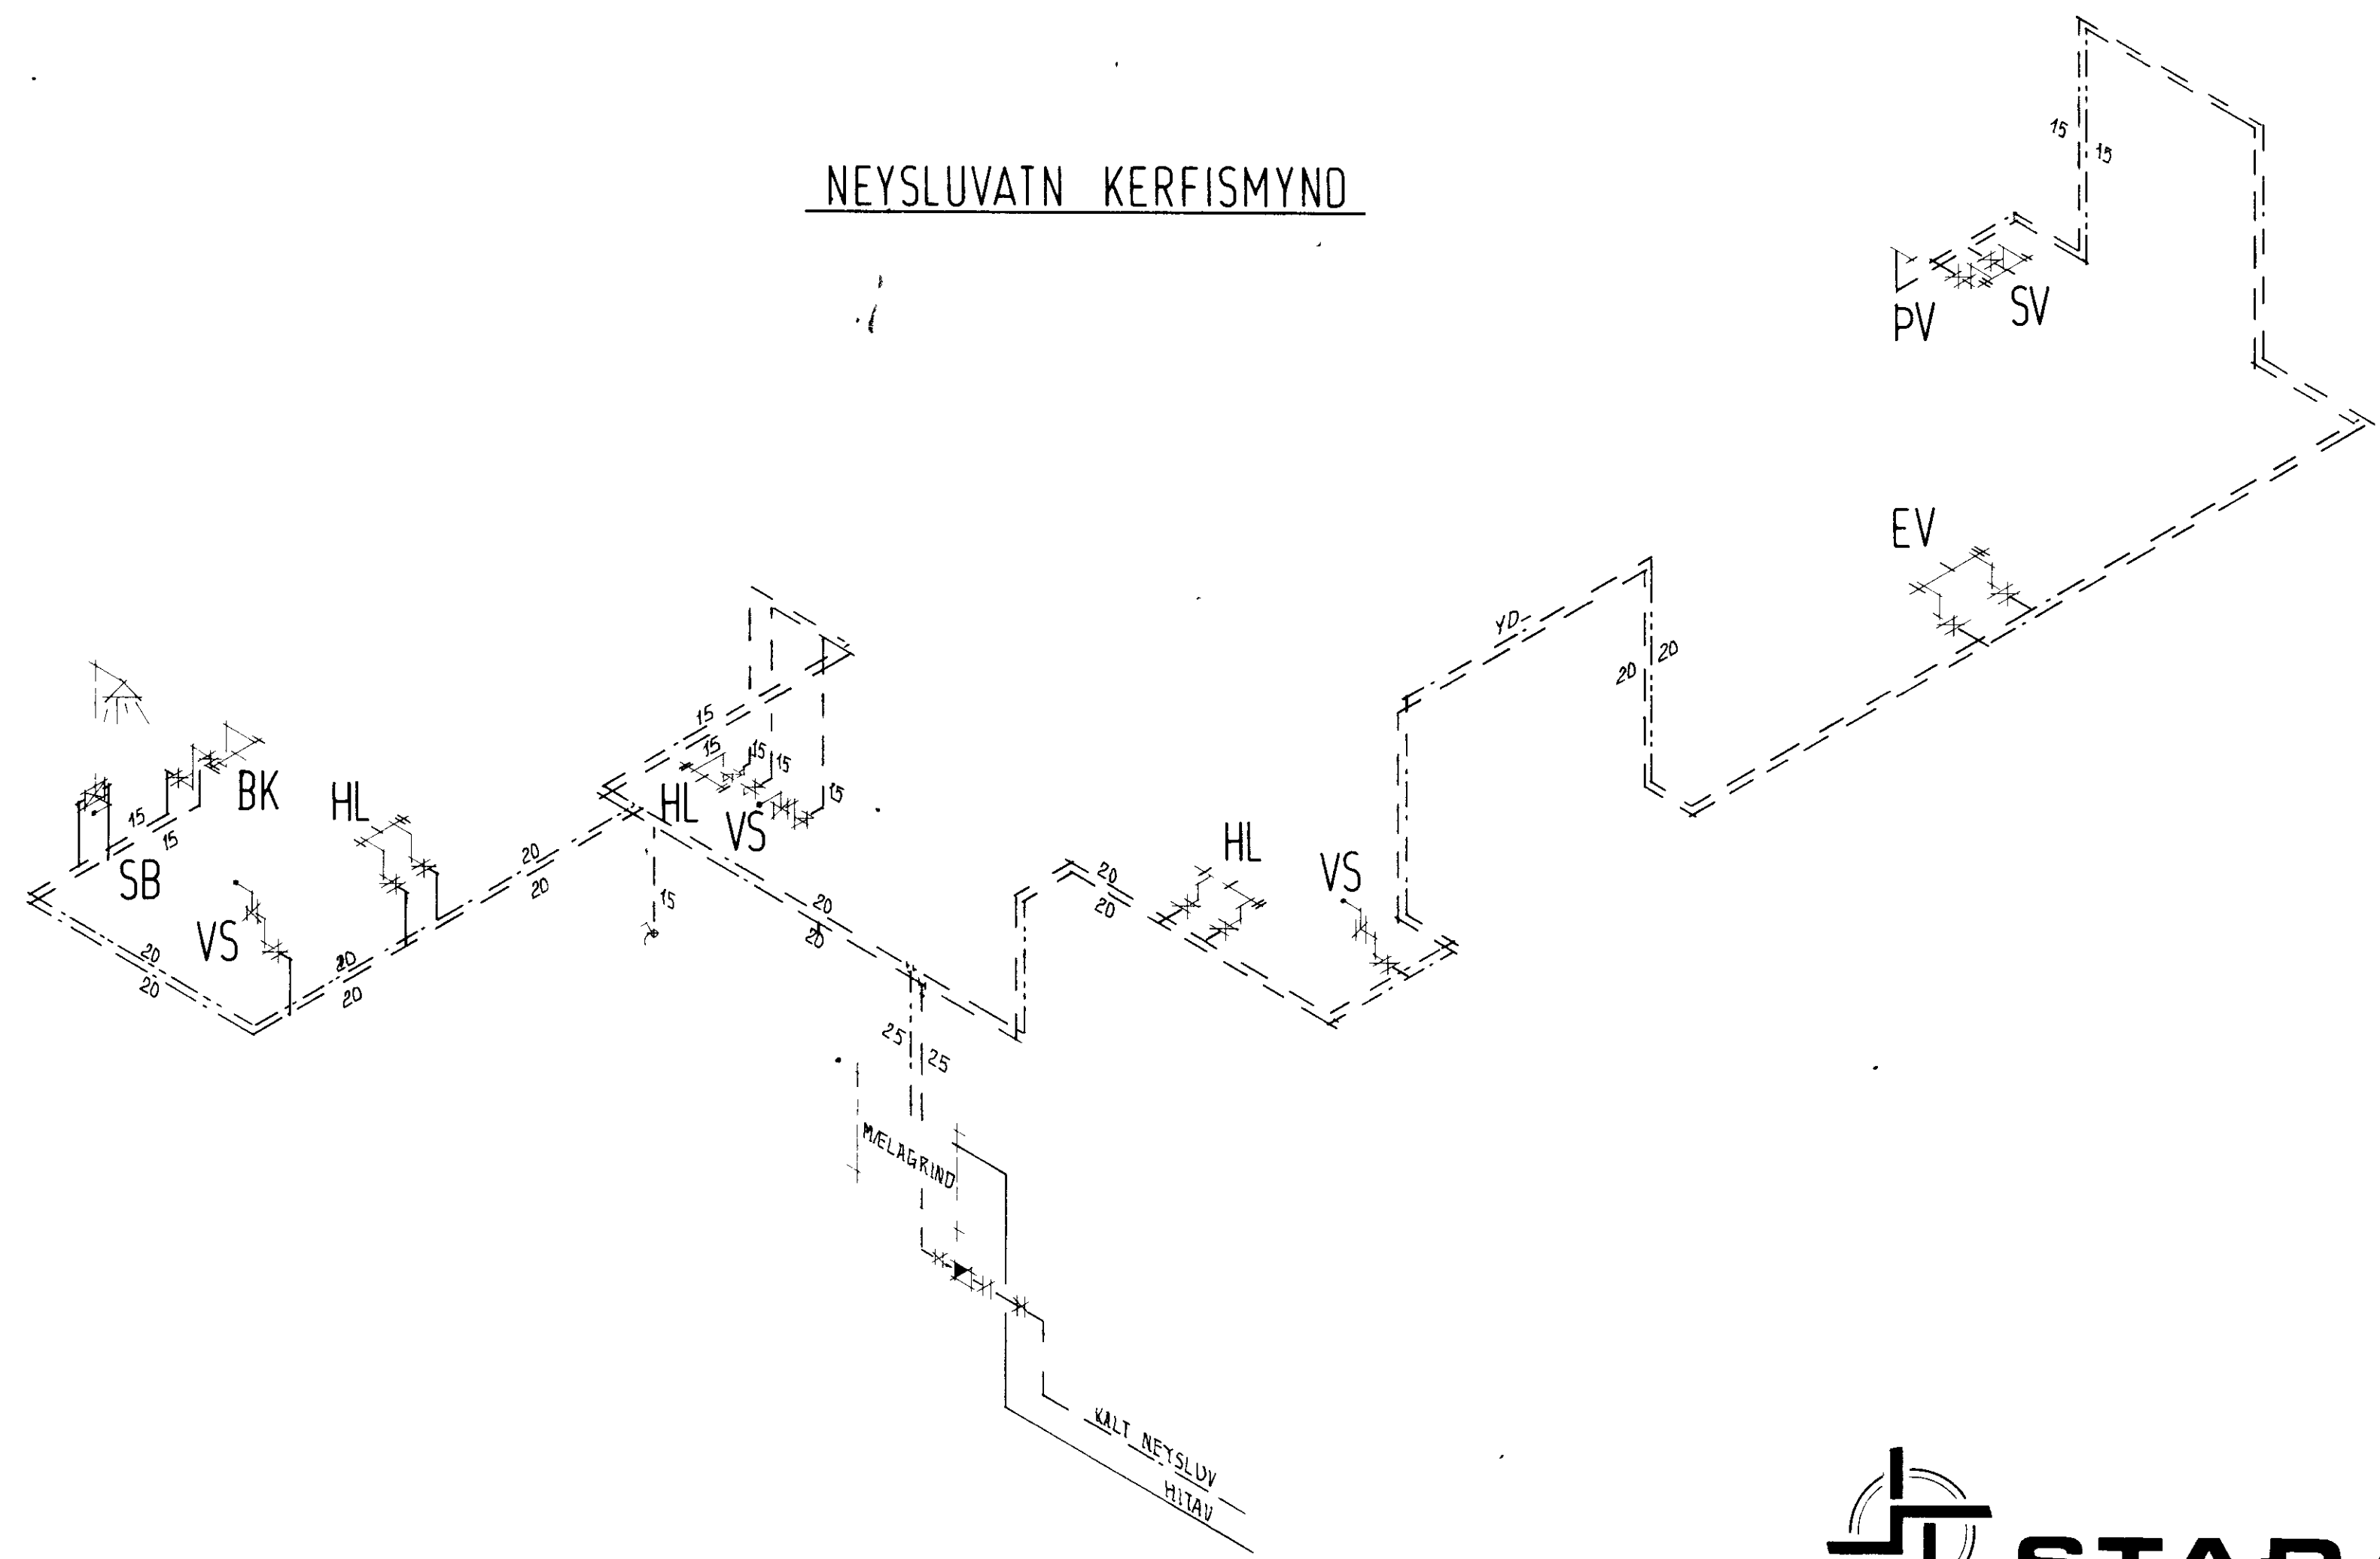

STADALHÚS TÍL S
 TEIKNISTOFA SUDURLANDSBRAUT 20 SIMI 83141

VERKEFNI	DAGS	1977	VERK NR
NEYSLUVATNSLÖGN KERFISMYND	MKV		S 33
	BR		
	BLAD NR	3 05	

Salleji Prolegommu *Salleji Prolegommu*