
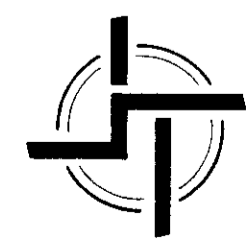


BÚHAMAR, 82 VESTMANNAEYJUM

1833

SAMYKTI...
 29. 2. 80
 Valler Magnússon

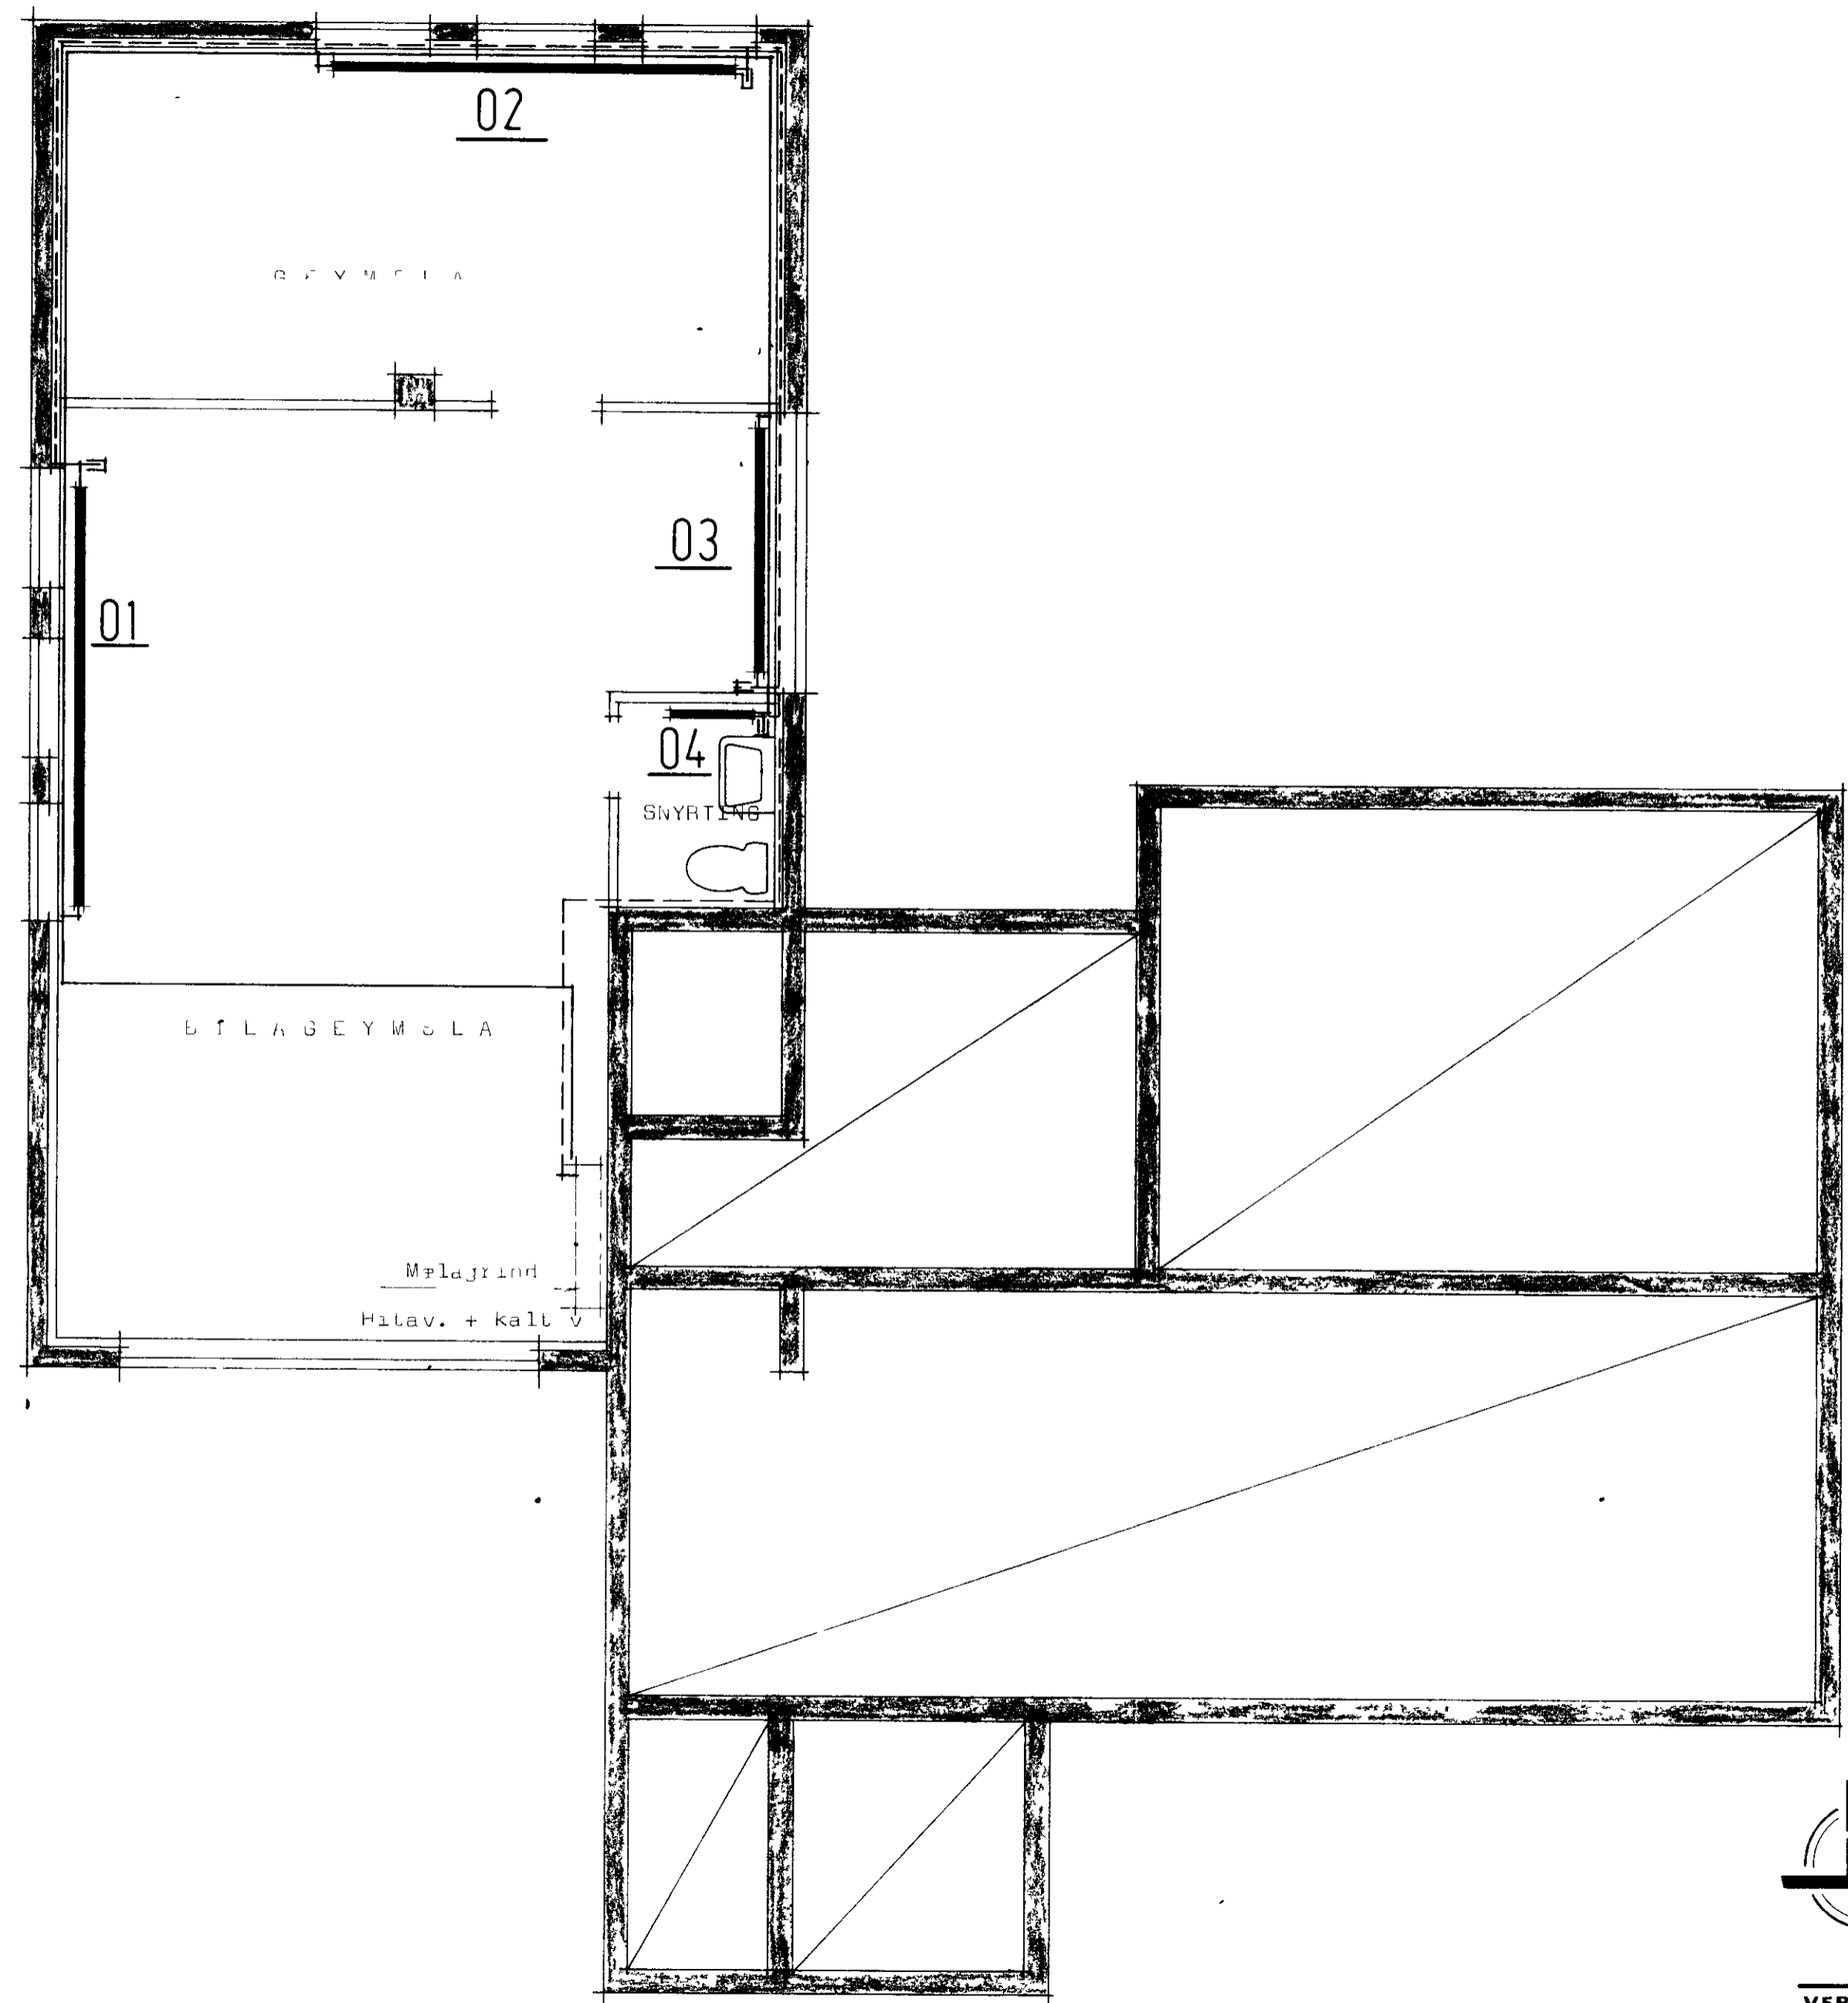

STAÐALHÚS S
F

TEIKNISTOFA SUDURLANDSBRAUT 20 SIMI 83141

VERKEFNI	DAGS	1979	VERK NR
Rekluja, grunnm. e.t.d.	MKV	1.50	S 33
	BR		
	BLAD NR	306	

Handwritten signature or notes at the bottom of the table.