
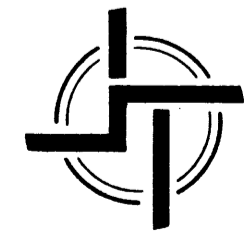


18.3.83

Valar Meðomur

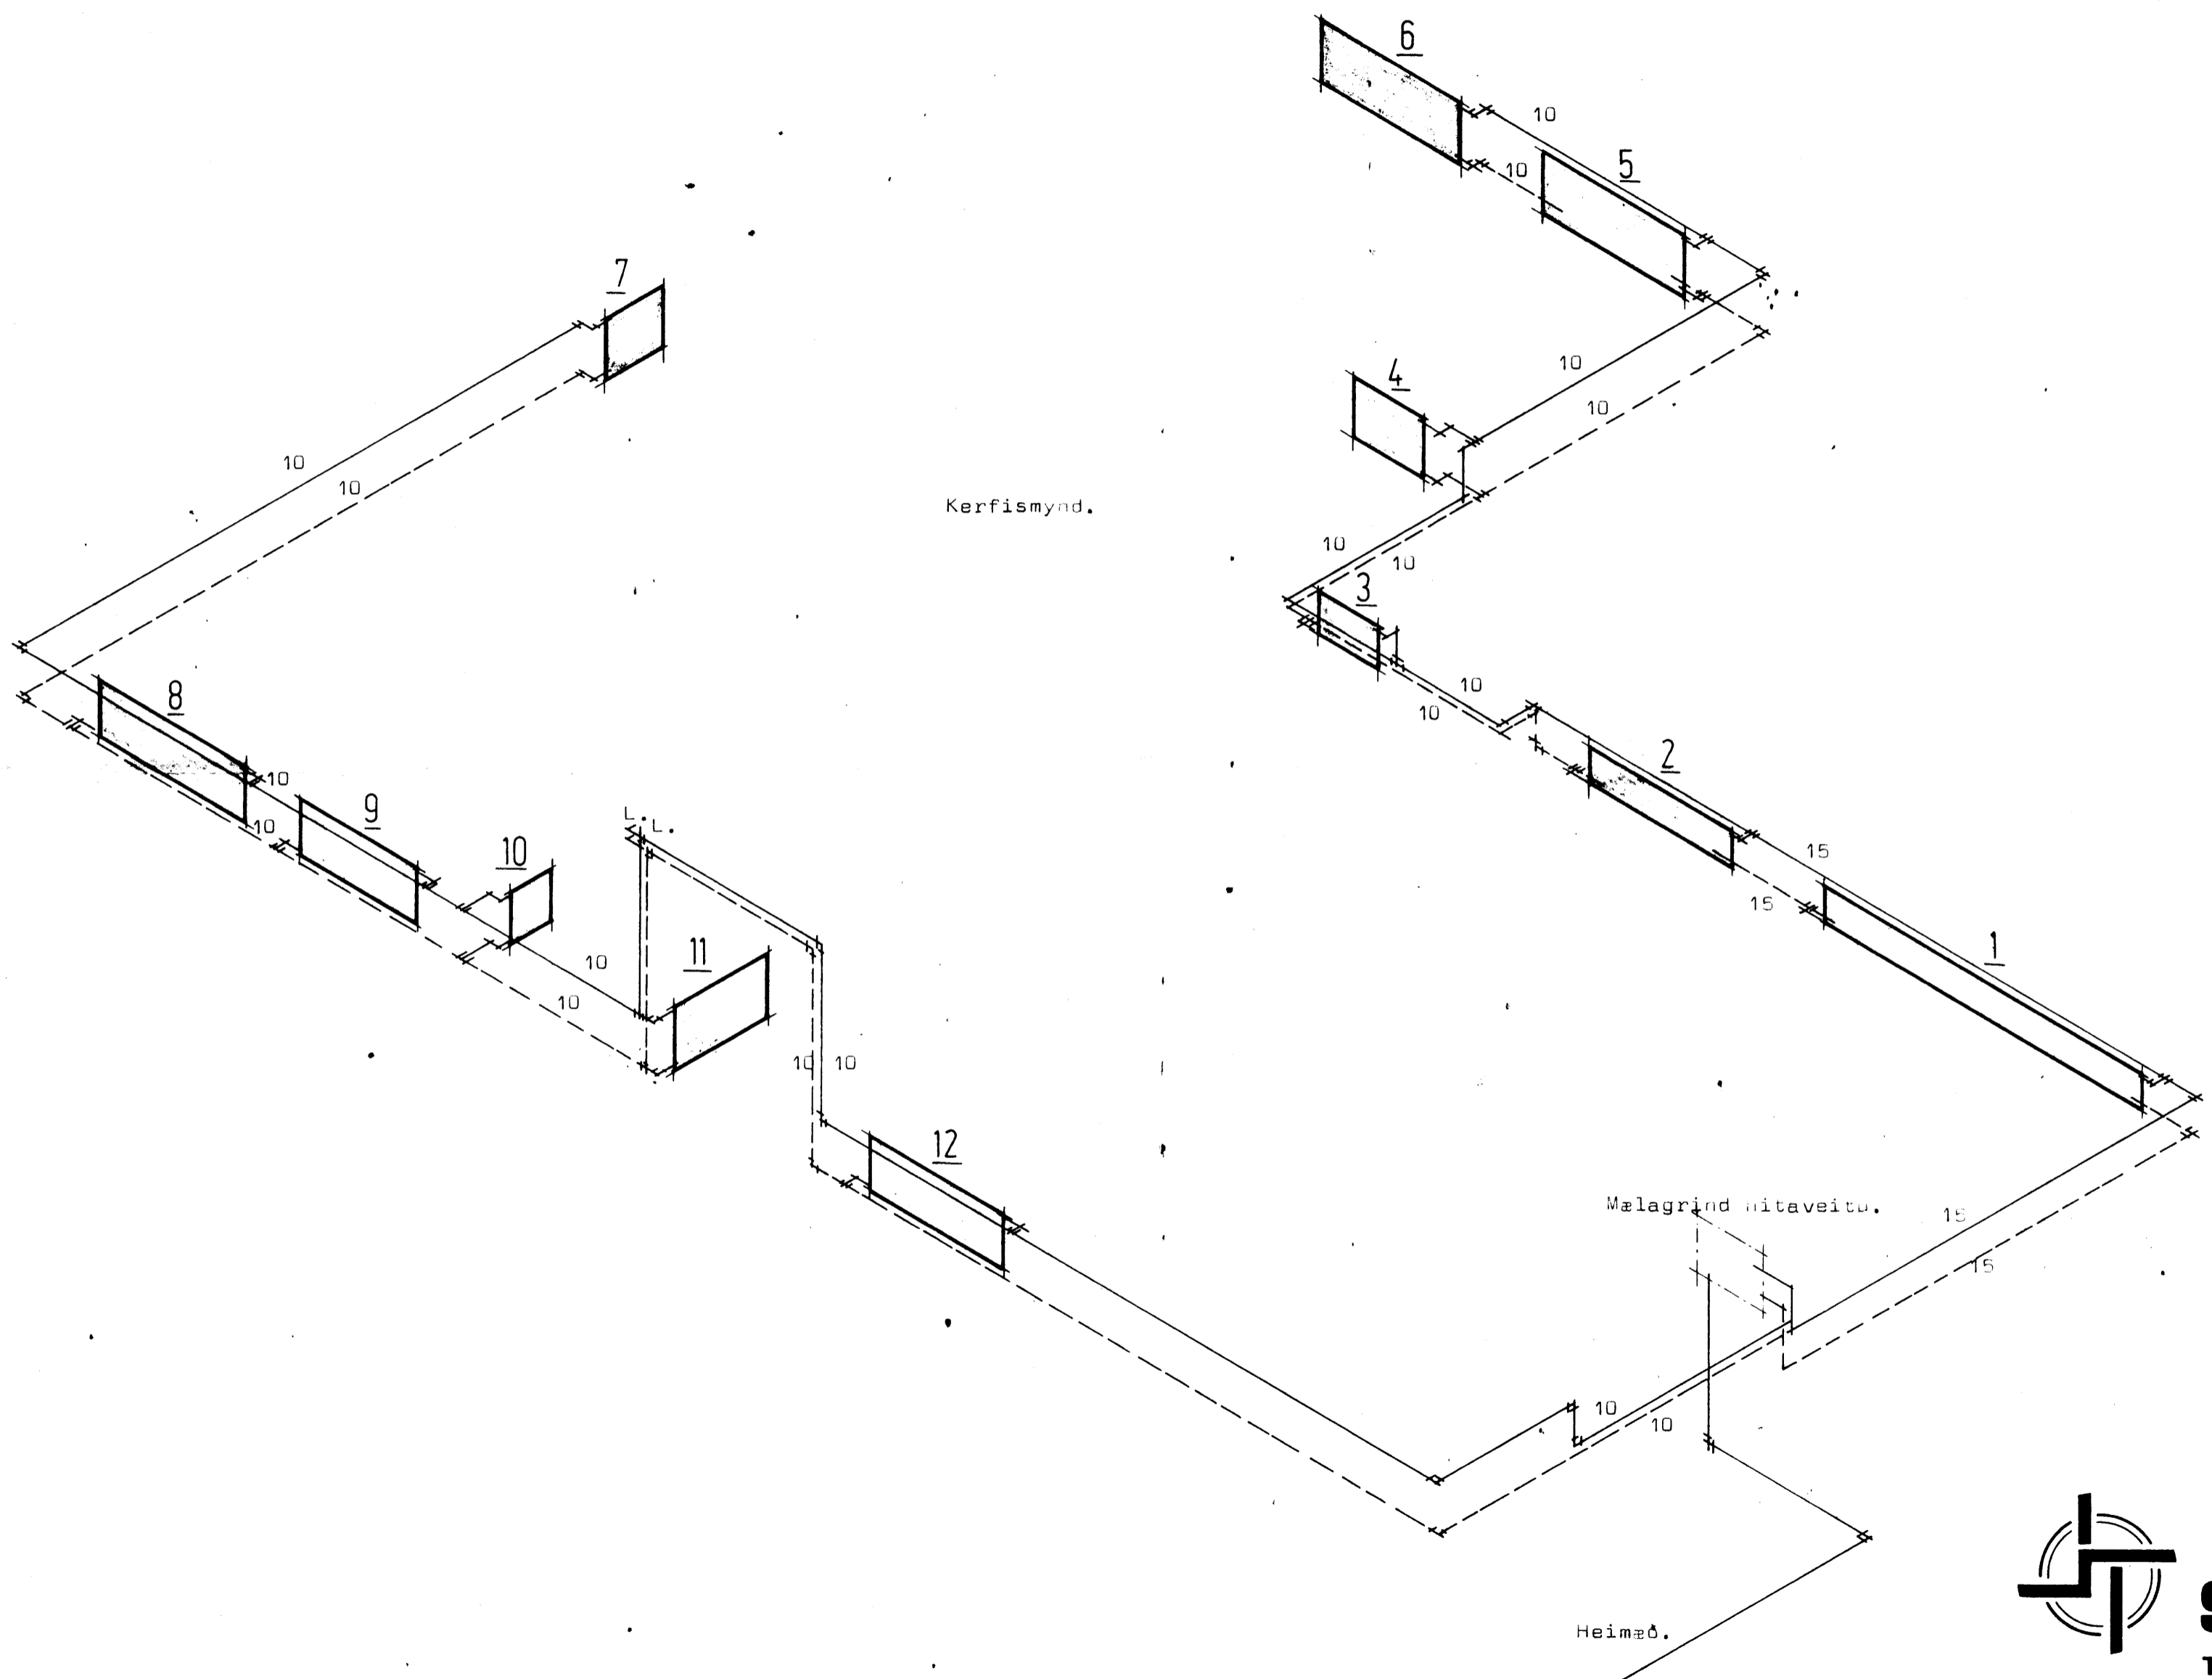

STADALHÚS S/F
 TEIKNISTOFA SÍÐUMÚLA 31 SÍMI 83141

VERKEFNI	DAGS.	VERK NR
Hitalögn	MKV.	S 61
	BR.	
	BLAD NR 3.04	

Handwritten signature: Sigurður P. Kristjánsson