



SAMBÝKKT AF BYGGINGARÞRÁÐA
17. NOV. 2016

UNDIRRITUN SAMRÆMINGARHÖNNUDAR
Björgun Björgunsson
KT-270963-5449

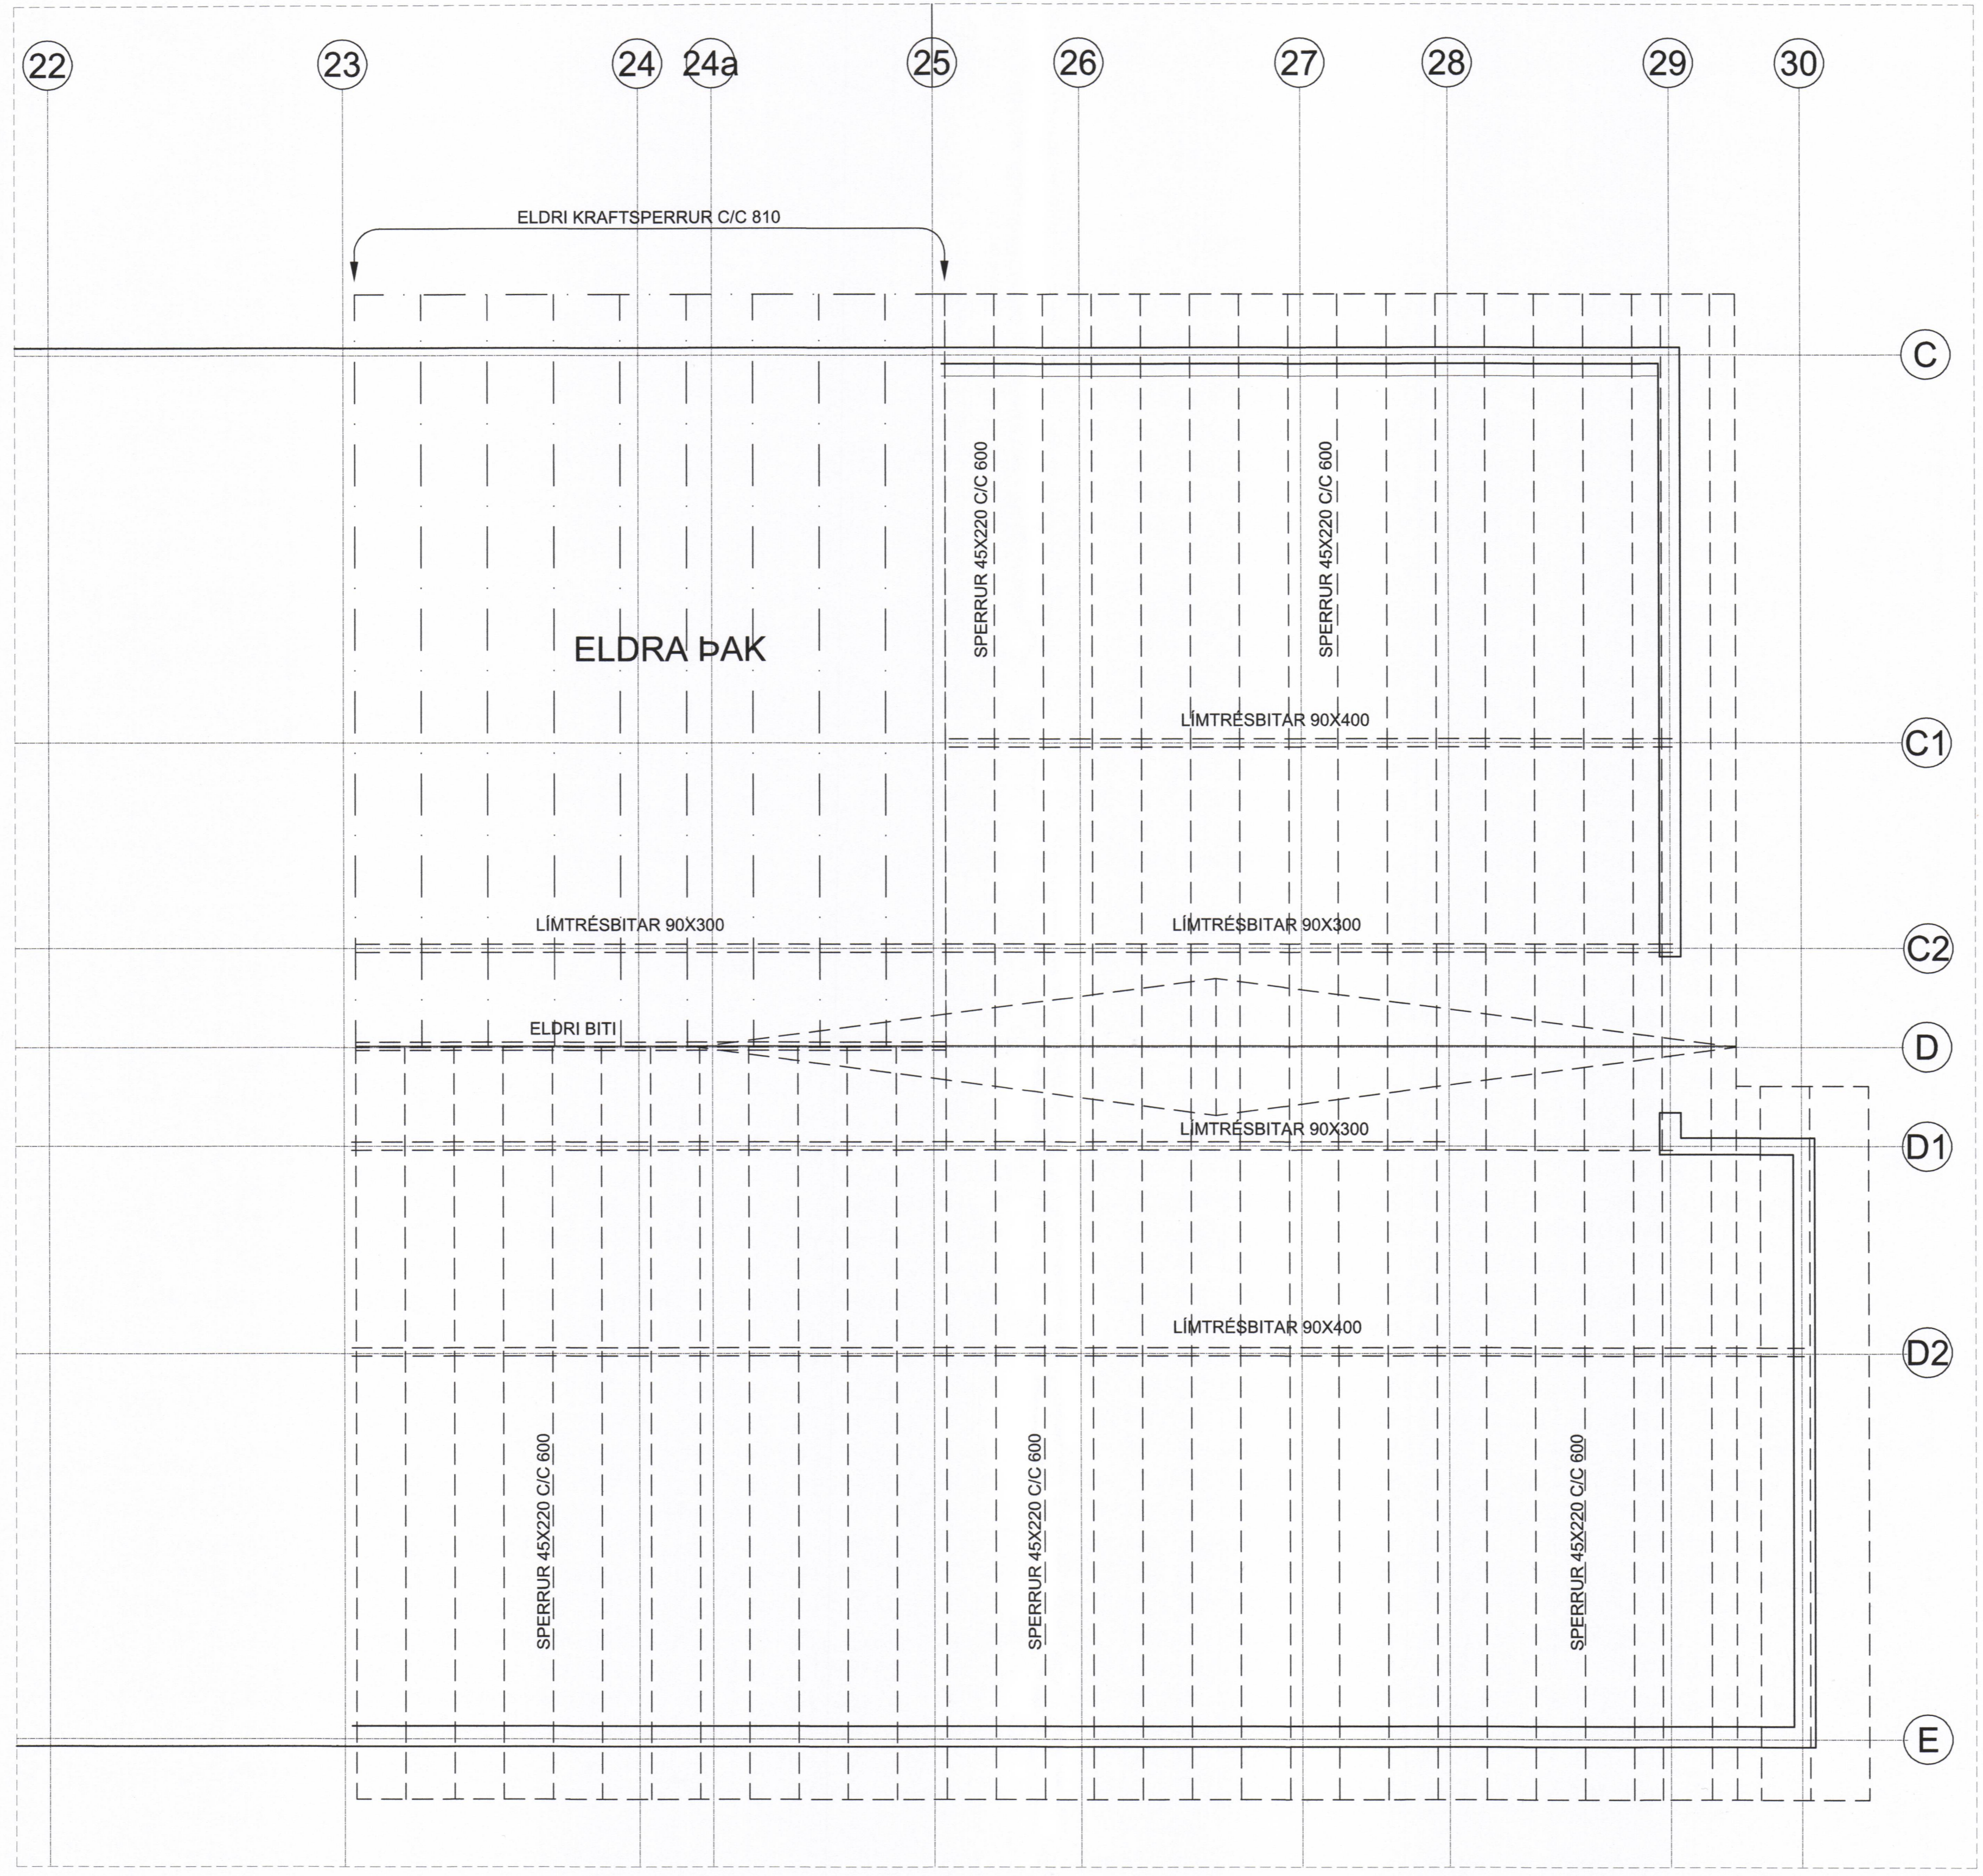

| | | | | | | | | | | | |
|----------|----------|-----------|---------------------|----------|-----------|---------------------|---|-----------|-----------------------|-------------------------|---|
| TILVÍSUN | ÚTG DAGS | SKÝRINGAR | TEIKNANNA RÝNT SAMÞ | ÚTG DAGS | SKÝRINGAR | TEIKNANNA RÝNT SAMÞ |  Kirkjuveg 23 900 Vestmannaeyjum Sími 481-2711 tpz@teiknistofa.is www.teiknistofa.is | ÚTG. DAGS | HANNAD | MÆLIKVARDI | HRAUNBÚÐIR DVALARHEIMILI VIÐBYGGING BURÐARVIRKI GRUNNMYND SPERRUR |
| | | | | | | | | 01.07.16 | PZ | 1:50 (A1) 1:100 (A3) | |
| | | | | | | | | YFIRFARID | TEIKNAD | | |
| | | | | | | | | <i>BP</i> | RS | | |
| | | | | | | | | SAMBÝKKT: | <i>BP 270963-5449</i> | | VERKFANG 0043-2 TEIKNING |
| | | | | | | | | | | | 203 |