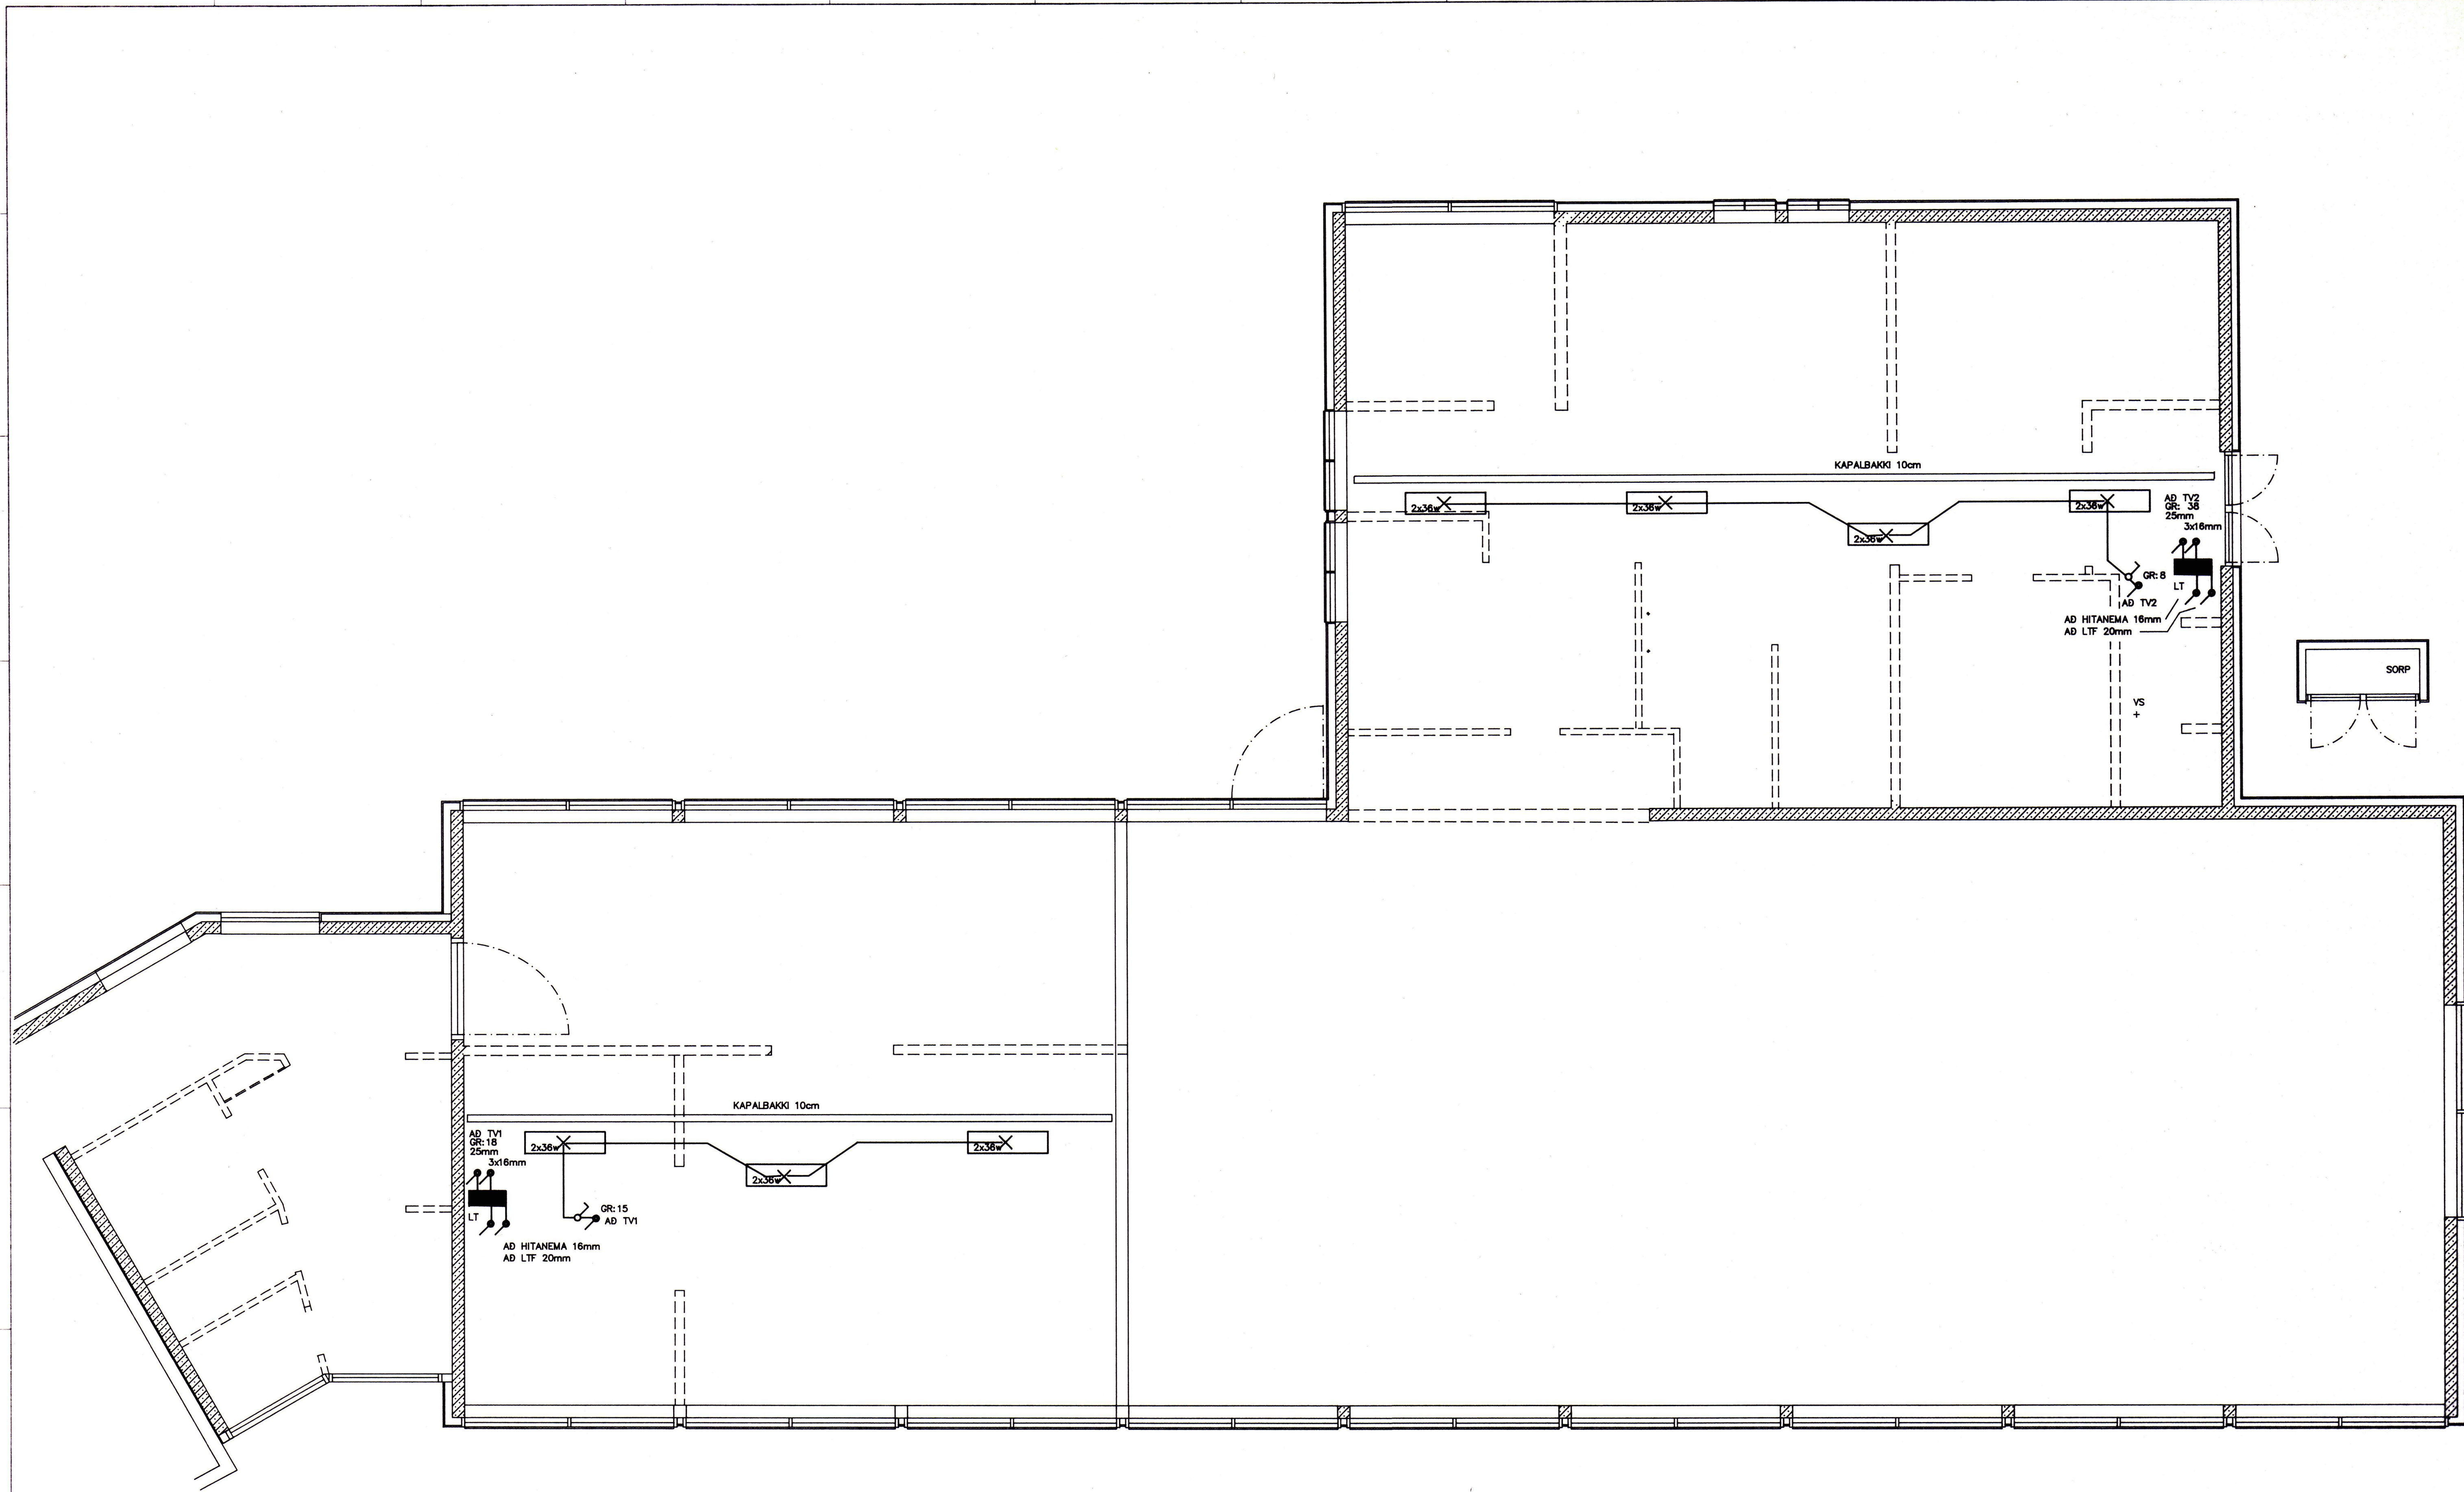

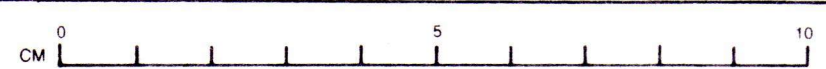


12 11 10 9 8 7 6 5 4 3 2 1

H  
G  
F  
E  
D  
C  
B  
A



BREYTING A	BREYTING B	BREYTING C	BREYTING D	VERKHEITI HRAUNBÚDIR VESTM.EYJUM. VIÐBYGGING	 <b>RAFTÆKNISTOFAN</b> <small>SÚÐURLANDSBRÁUT 4 - SÍMI 91-680080</small>	DAGS. 11-89				
MKV. 1:50				TEIKNAD SG		YFIRF.	SAMP.	VERKHLUTI LOFTRÆSTIRÝMI	HANNAÐ PÁP/BrB	TEIKN.NR. 45-104-1-12