


8436

SAMDYKKI AF BYGGINGARFRUMMUNA

13. APR. 2011

*Sigurður S. Björnsson*  
BYGGINGARFRUMMUNA

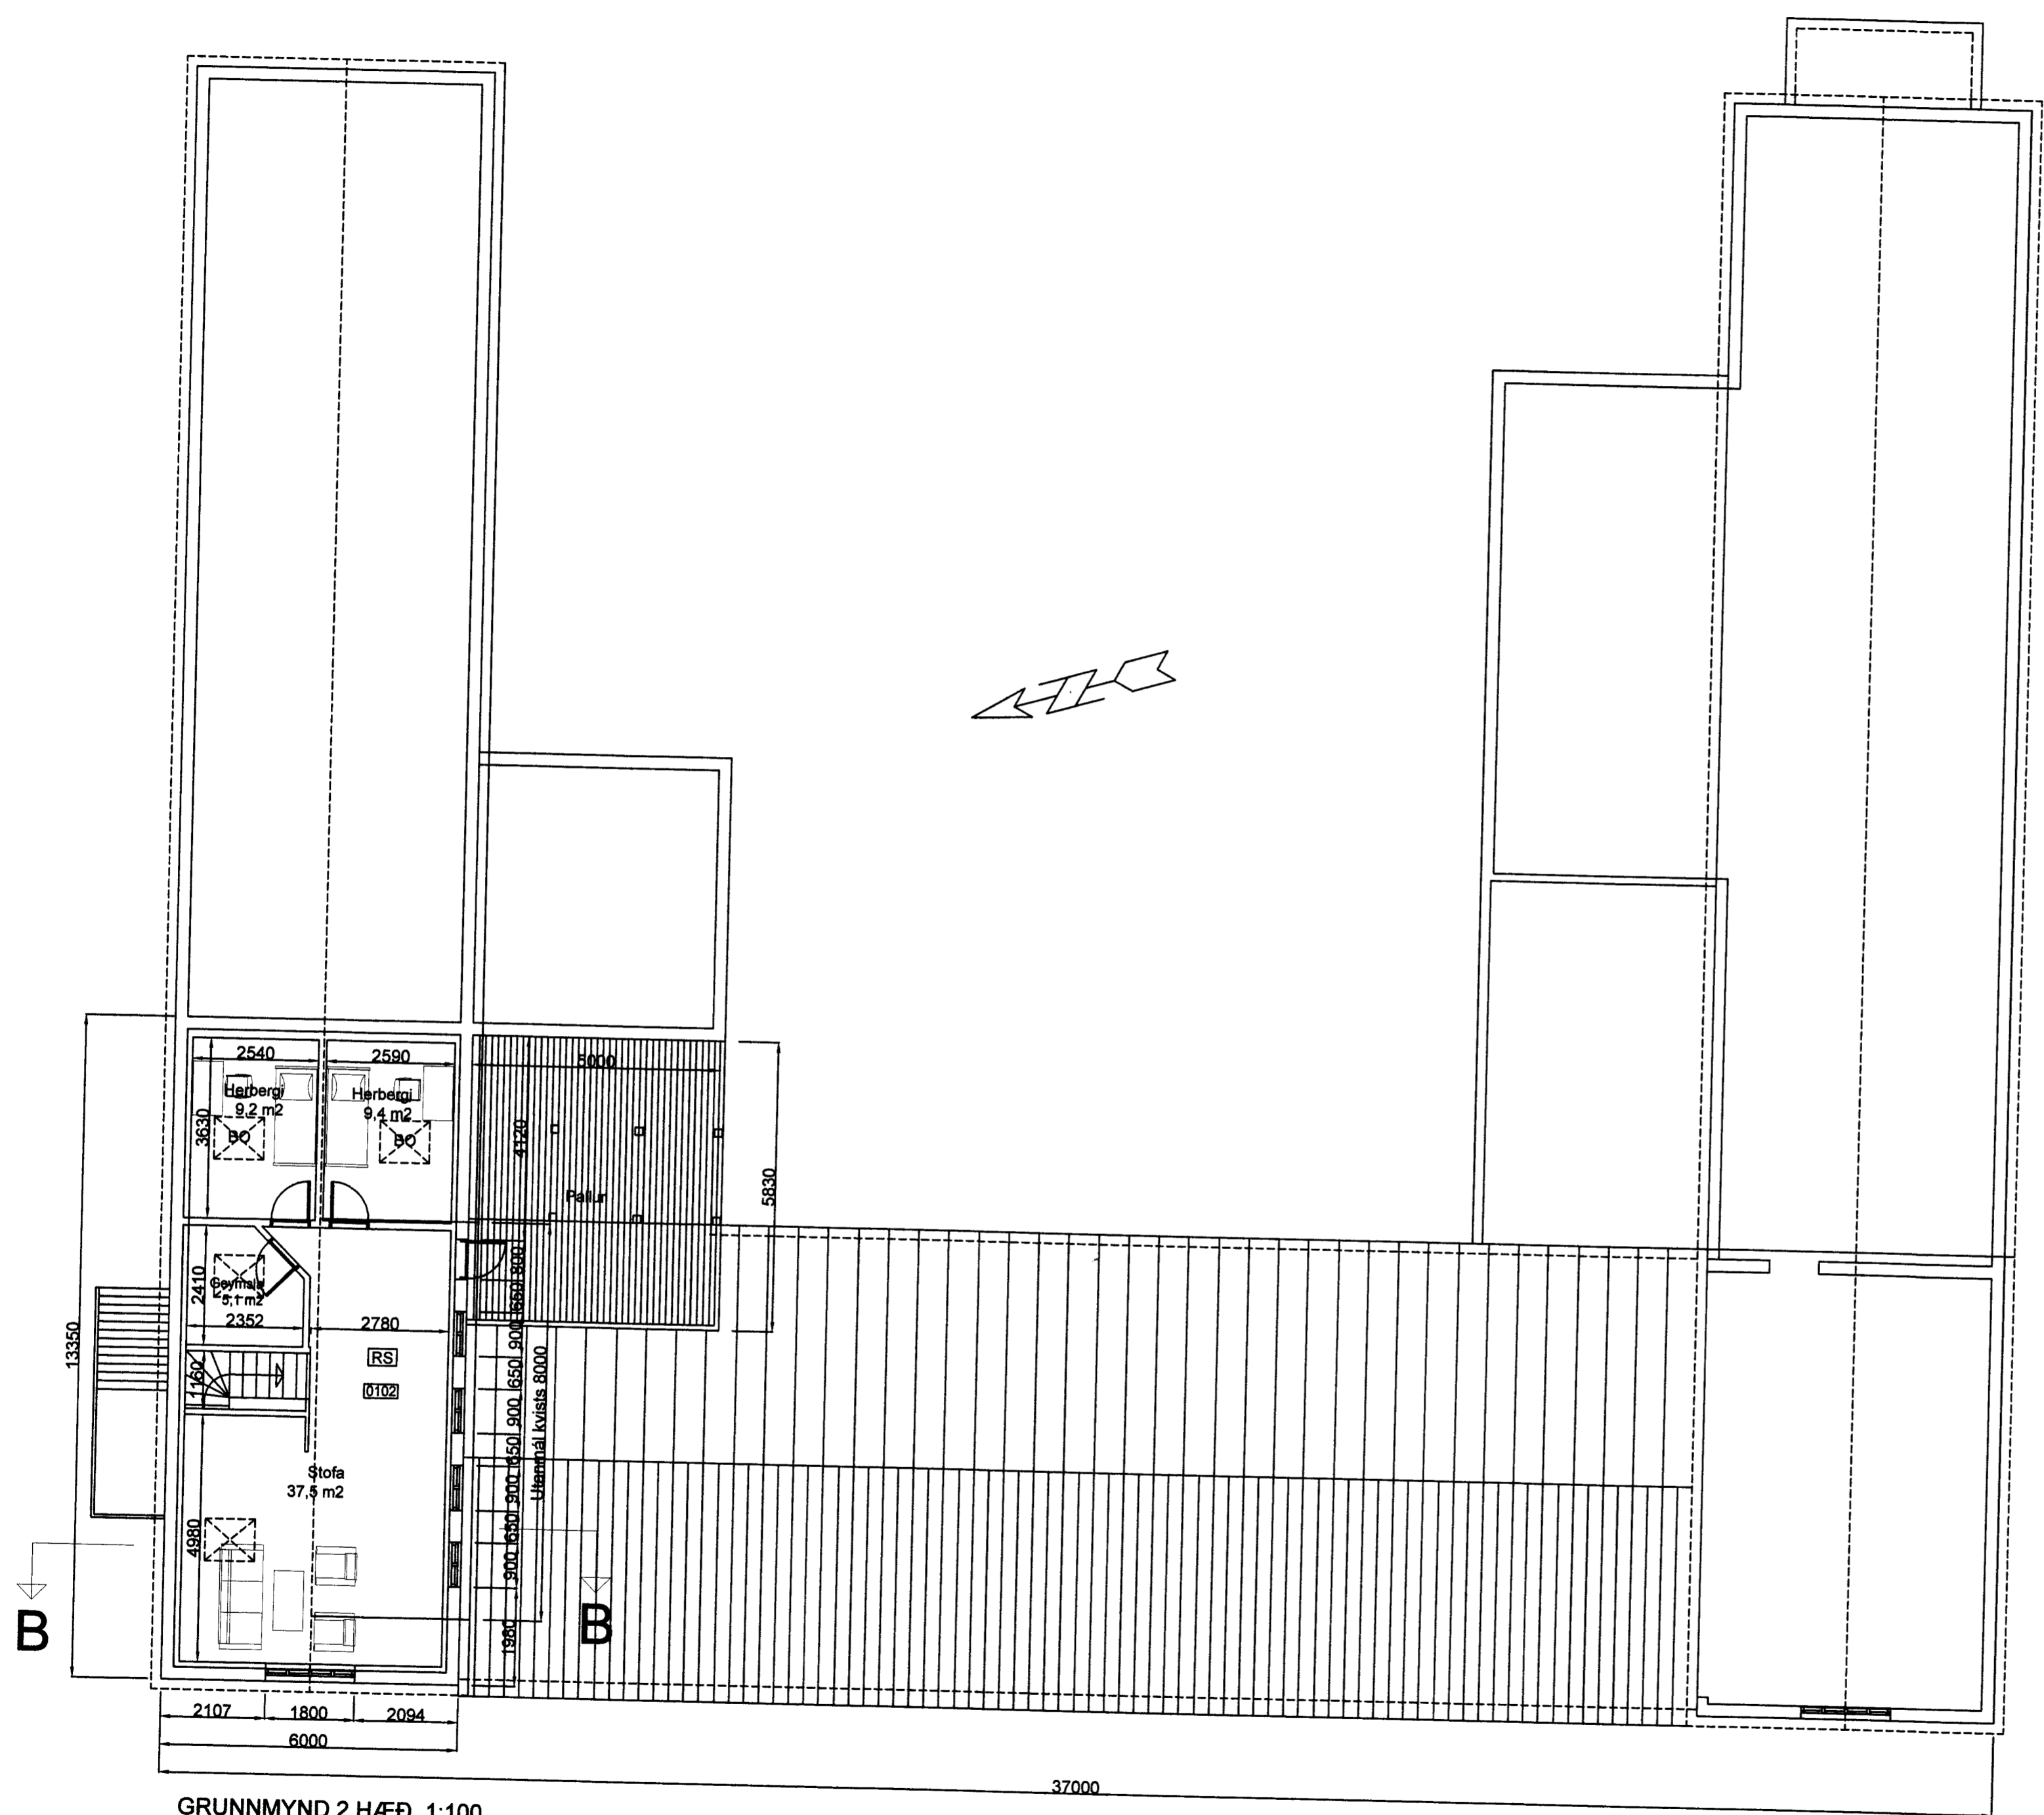

GRUNNMYND 2.HÆÐ, 1:100

**M.V.M**  
MANNVIRKJAMEISTARINN EHF  
Laxalind 2 stefanlax2@simnet.is  
Sími: 554-6125 GSM: 848-1316

Dalabúið Vestmannaeyjum, Innrétting íbúðar  
Grunnmynd ris 1:100  
Kópavogi 10.03.2011 *Meloni* 010251-4359  
Verkefni númer 0457 Teikning nr.0457-MVM-1003