



2086

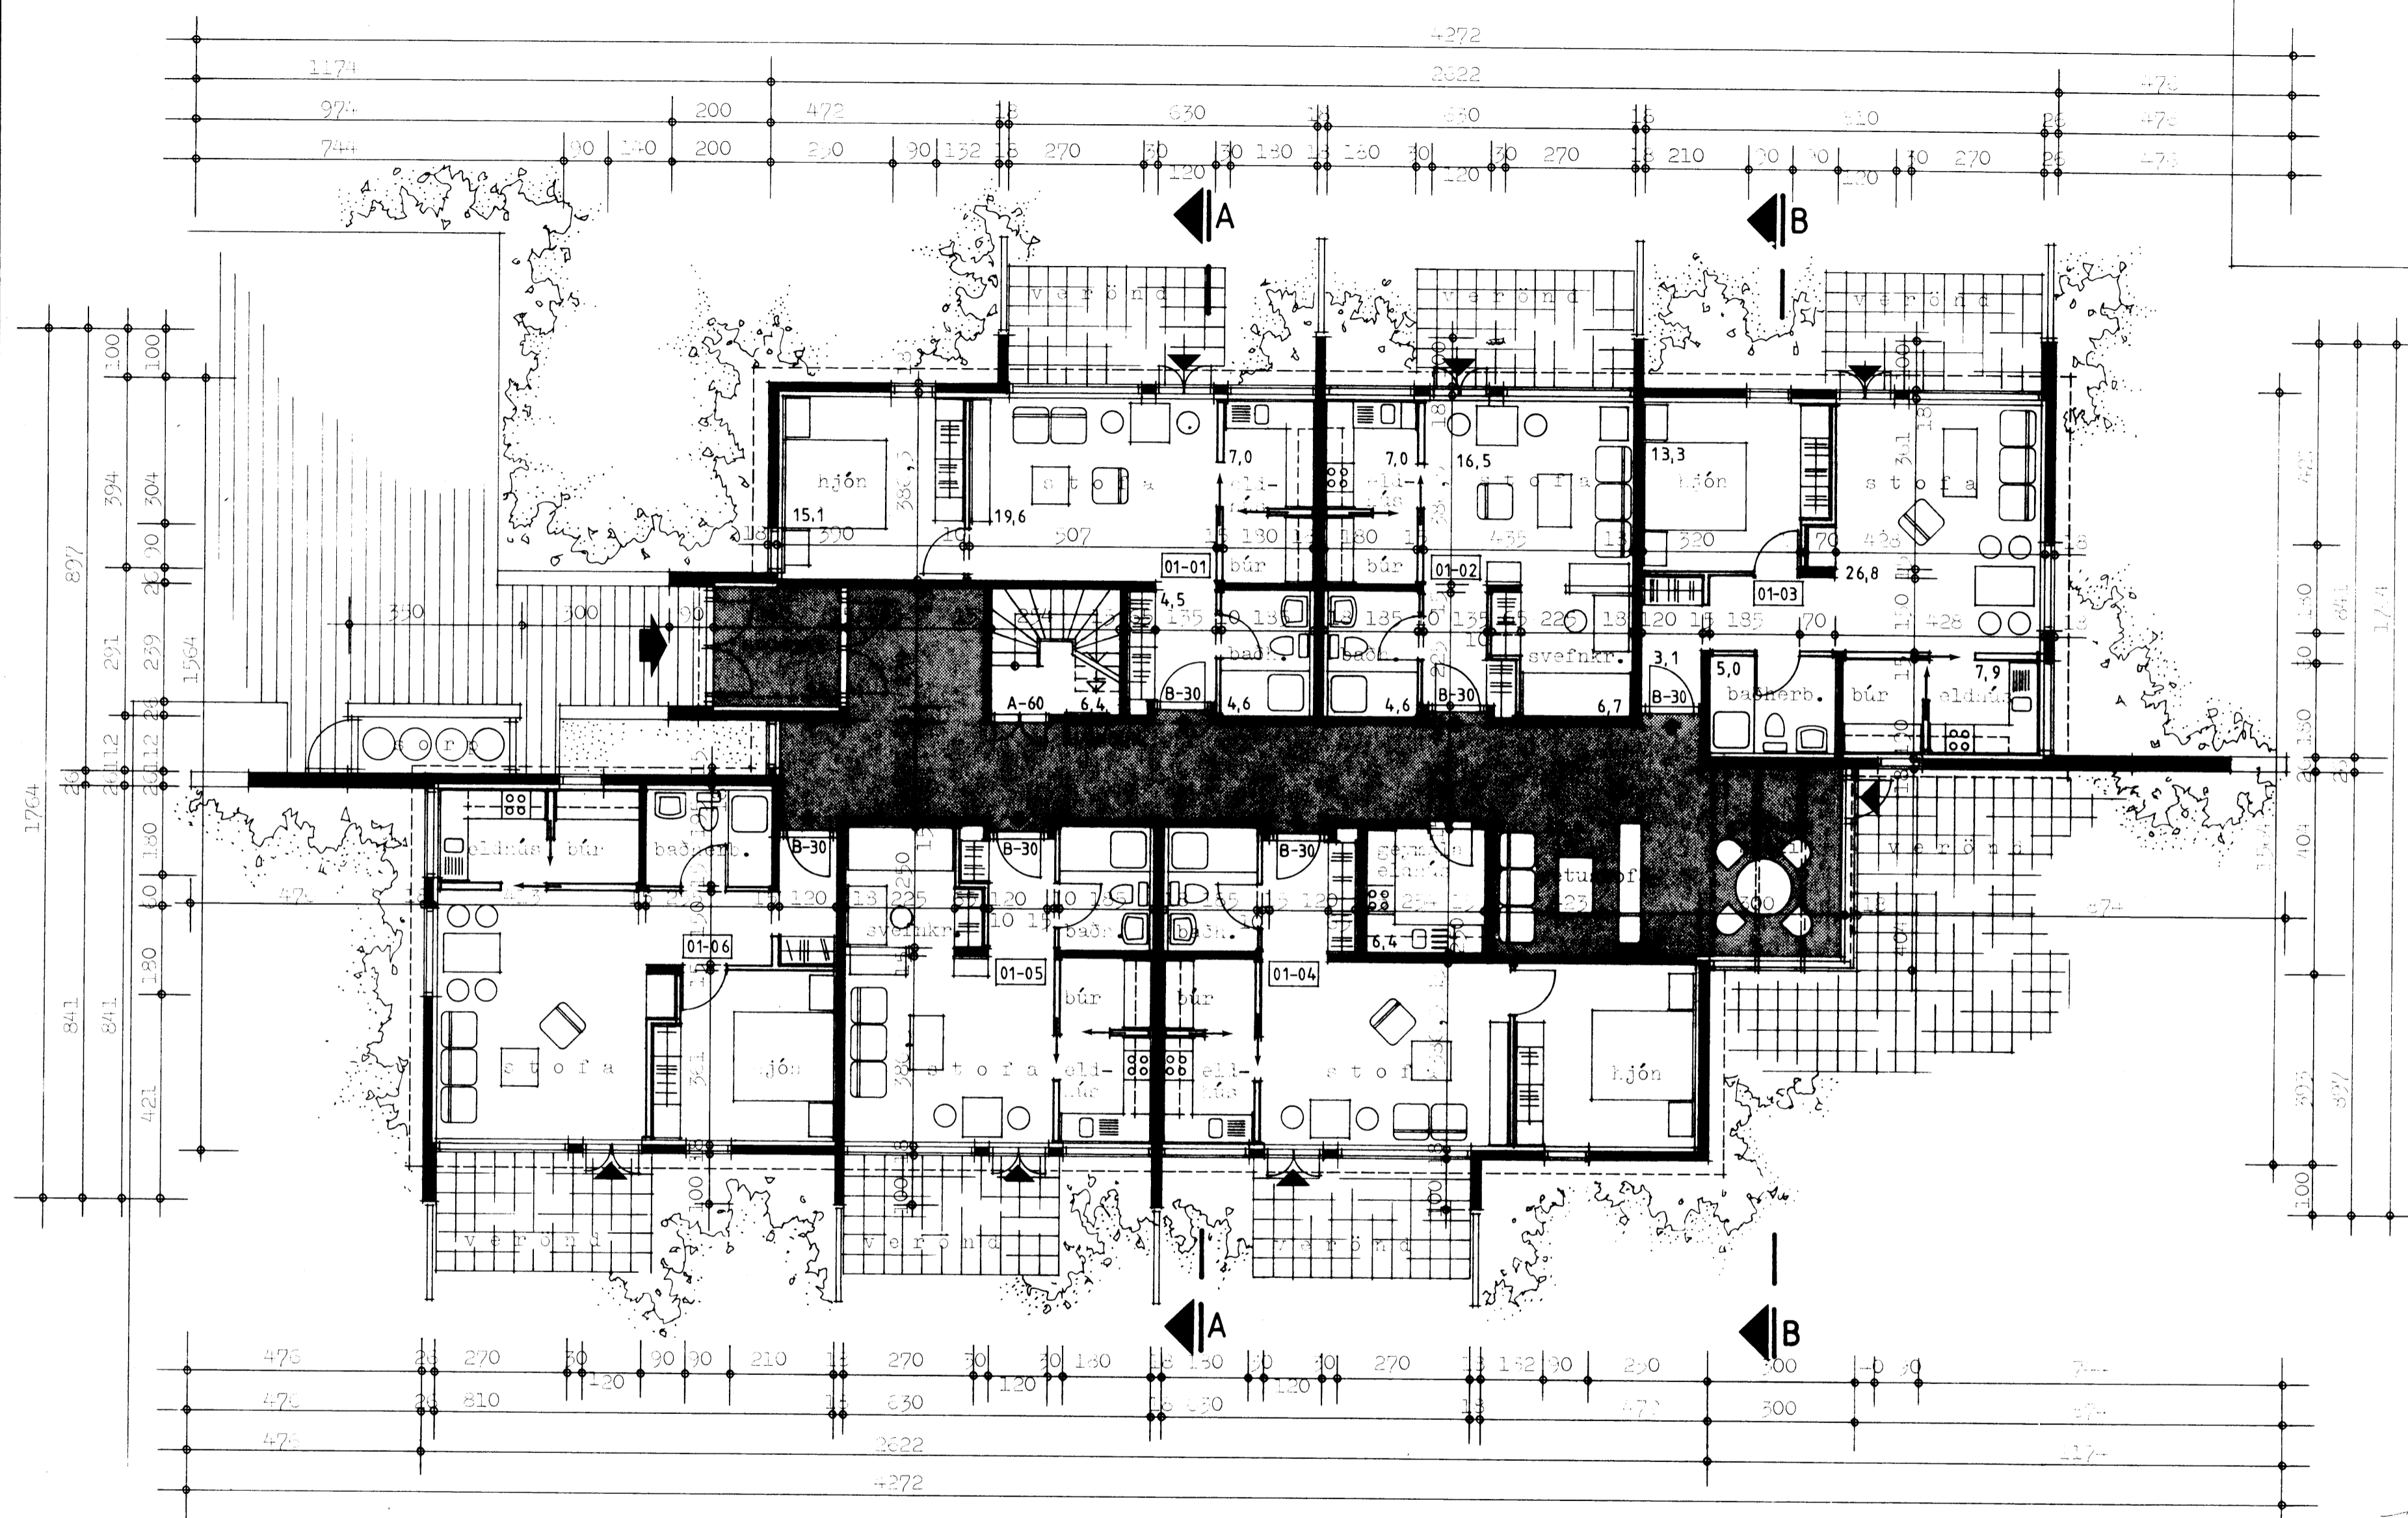

15.05 84
Arnt Gunnarsson

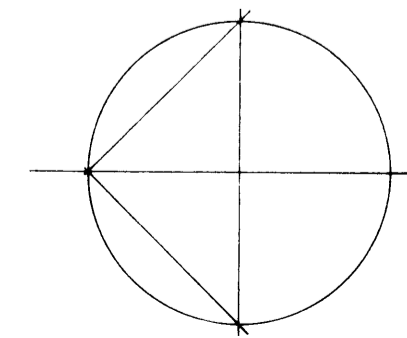

TEIKNISTOFA		TÖSKILA ALDRASKA við Hraunbúðir Vestri	
GYLFI GUÐJÓNSSON		R. Áfangi.	
ARKITEKT FAÍ DSA		VERK	
SKÓLAVÖRÐUSTÍG 3, 101 REYKJAVÍK SÍMI 28740		54-212	
		BLAD	
		101	
HANNAÐ	TEIKNAD	REYKJAVÍK	1984-04-11
KVARDI	1:100	BREYTT	